



BLOCK PLAN scale 1:500

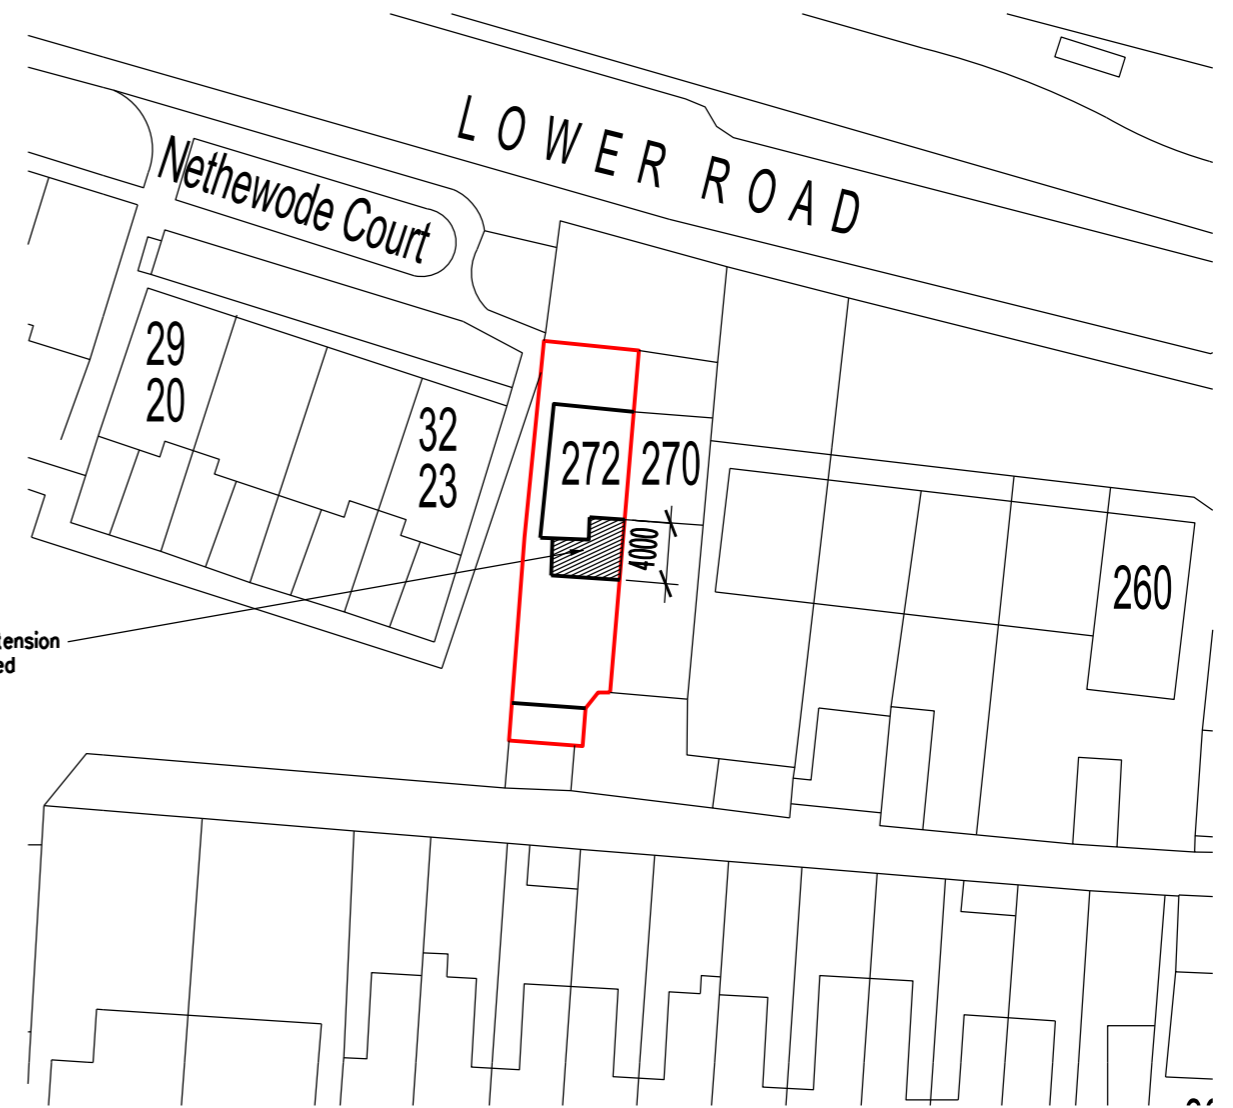

proposed extension
shown hatched

PROPOSED BLOCK PLAN scale 1:500

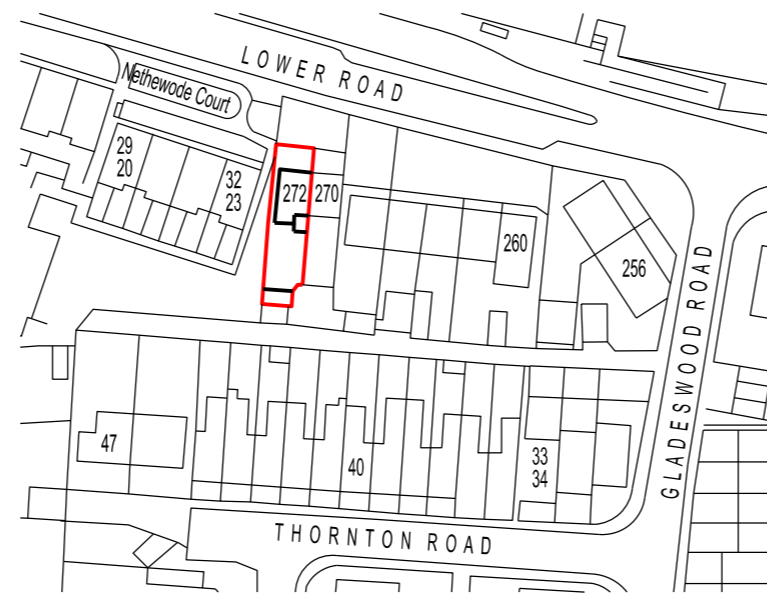

SITE LOCATION PLAN scale 1:1250



REVISION	DATE
ARCHITECT TA ARCHITECTS 11 JOYDENS WOOD ROAD BEXLEY KENT DA5 2HS Tel 07905 130591 ta140256@googlemail.com	
JOB PROPOSED GROUND FLOOR REAR EXTENSION AT 272 LOWER ROAD BELEVEDERE DA17 6DY	
DRAWING EXISTING SITE LOCATION EXISTING BLOCK PLAN & PROPOSED BLOCK PLAN	
SCALE 1:500 & 1250 AT A3	DATE JAN 2024
DRAWING NO. SB/01	