




56 HARCOURT AVENUE  
 DA 15 9LN  
 PROPOSED SINGLE STOREY  
 REAR EXTENSION & PORCH  
 TO FRONT ELEV<sup>n</sup> DRG N<sup>o</sup> 1  
 1A EXT<sup>n</sup> REDUCED TO 6M MAX  
 OVERALL & 3M HEIGHT 91'  
 - 7' B. PORCH  
 REMOVED

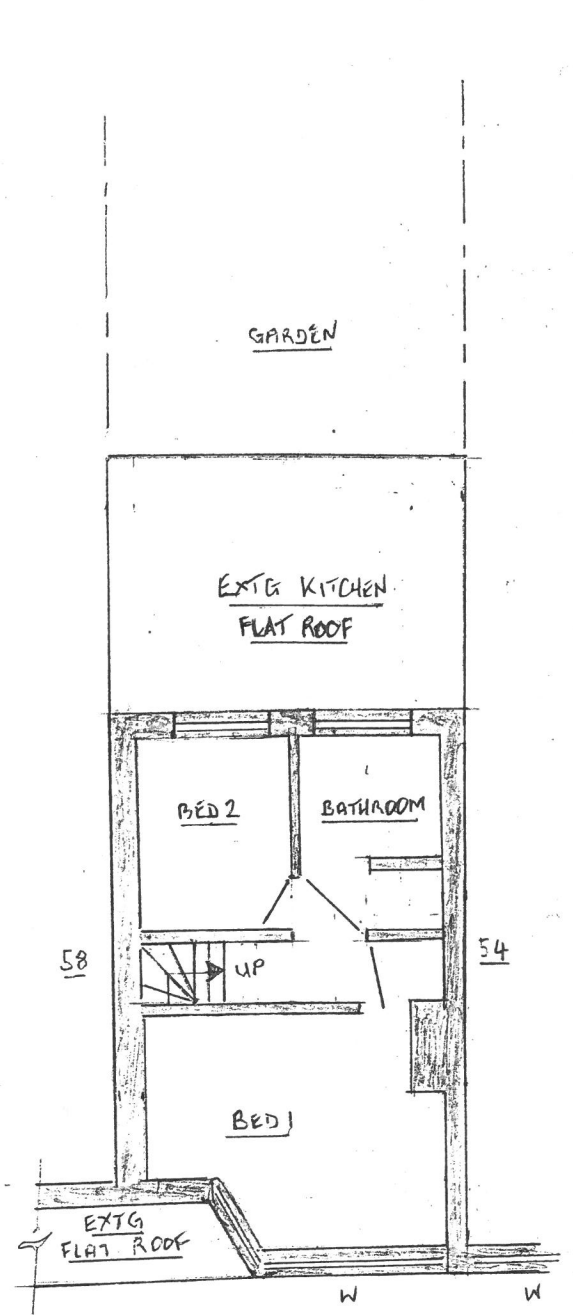

EXISTING F.F. PLAN 1:100

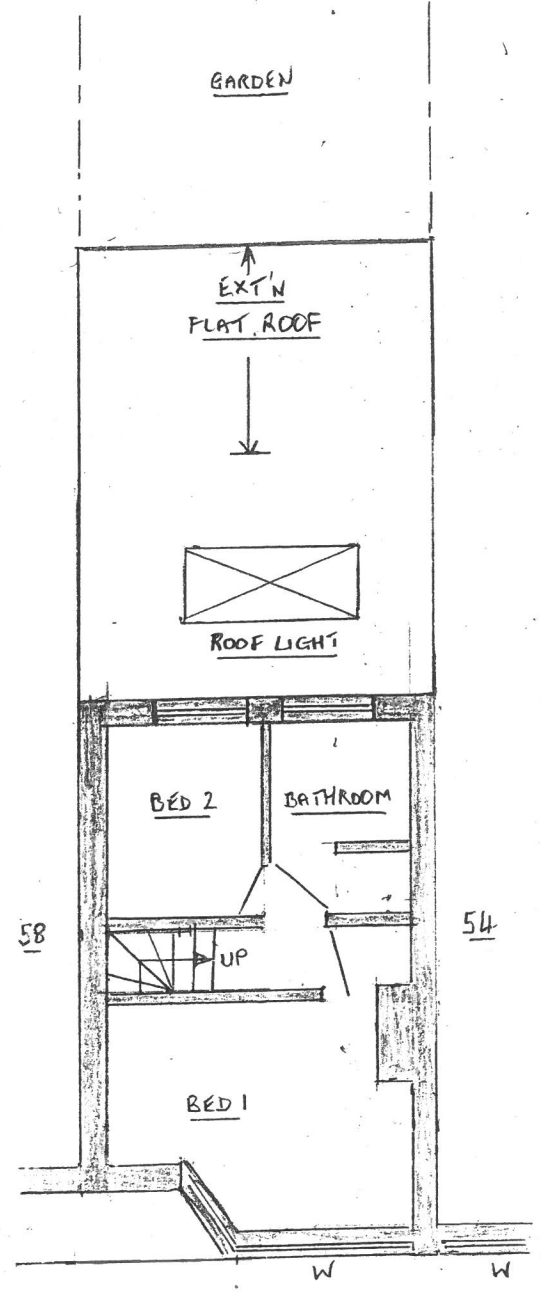


PROPOSED FF PLAN 1:100

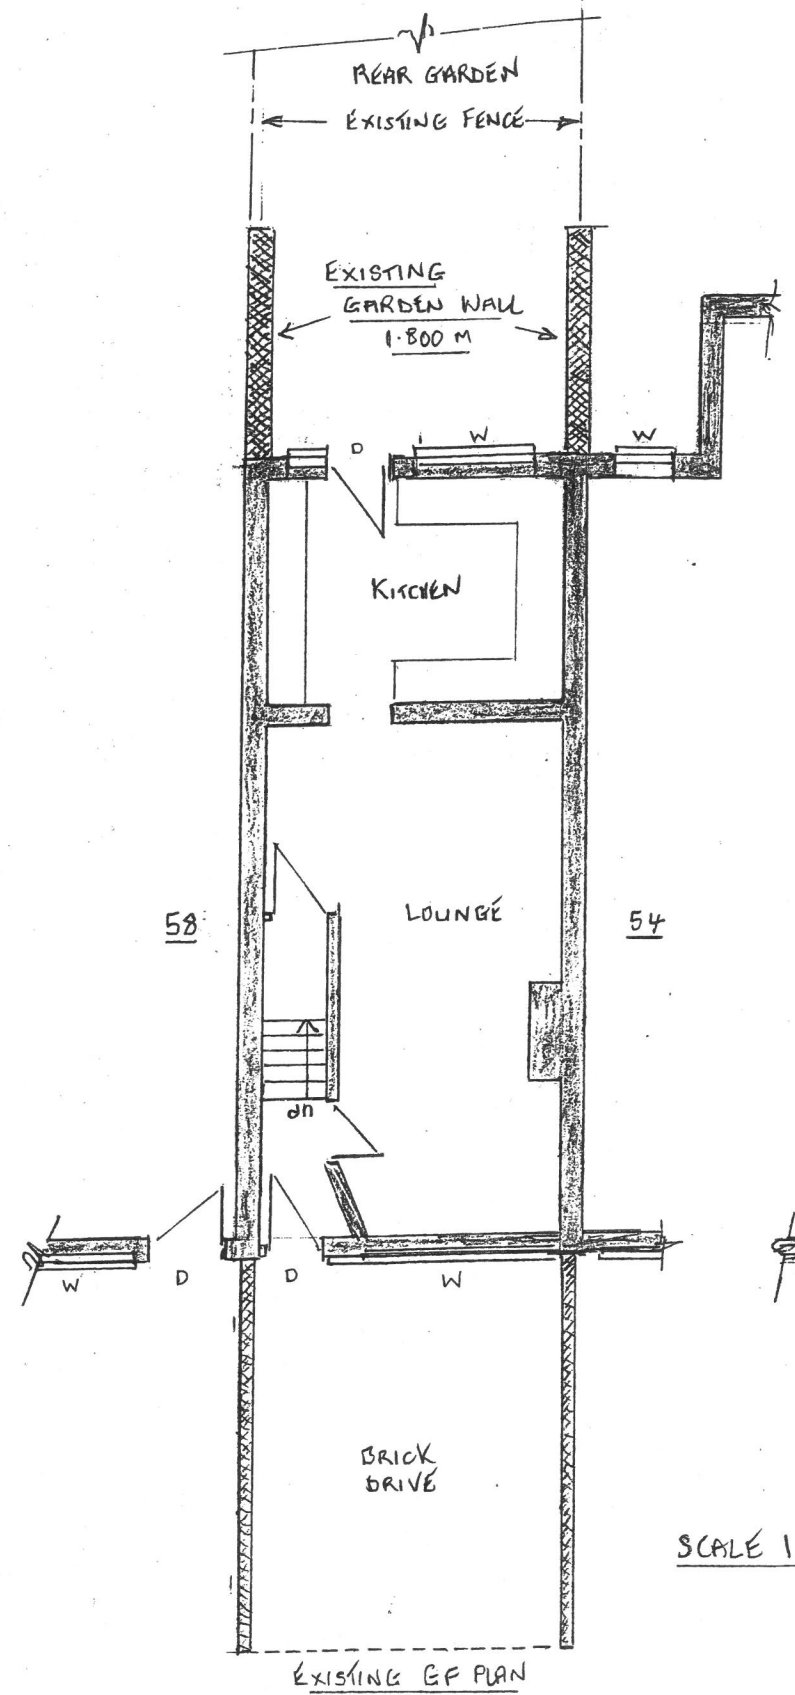

EXISTING GF PLAN

SCALE 1:100

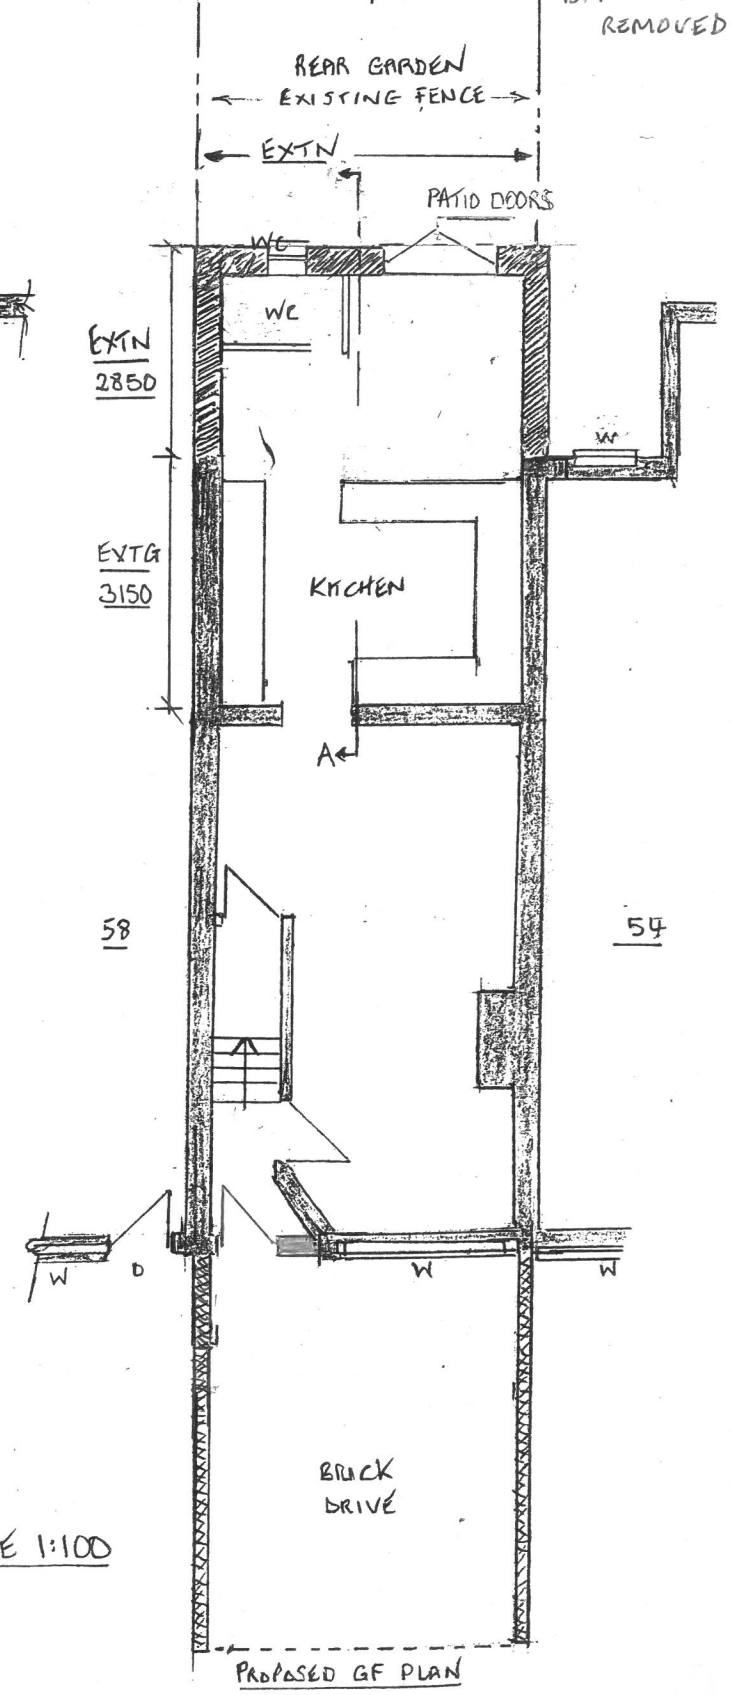

PROPOSED GF PLAN

CROSSOVER

GRASS VERGE

CROSSOVER

GRASS VERGE