


Location Plan

Site Address: 115, Yorkland Avenue, Welling, DA16 2LQ

Date Produced: 14-Feb-2024

Scale: 1:1250 @A3

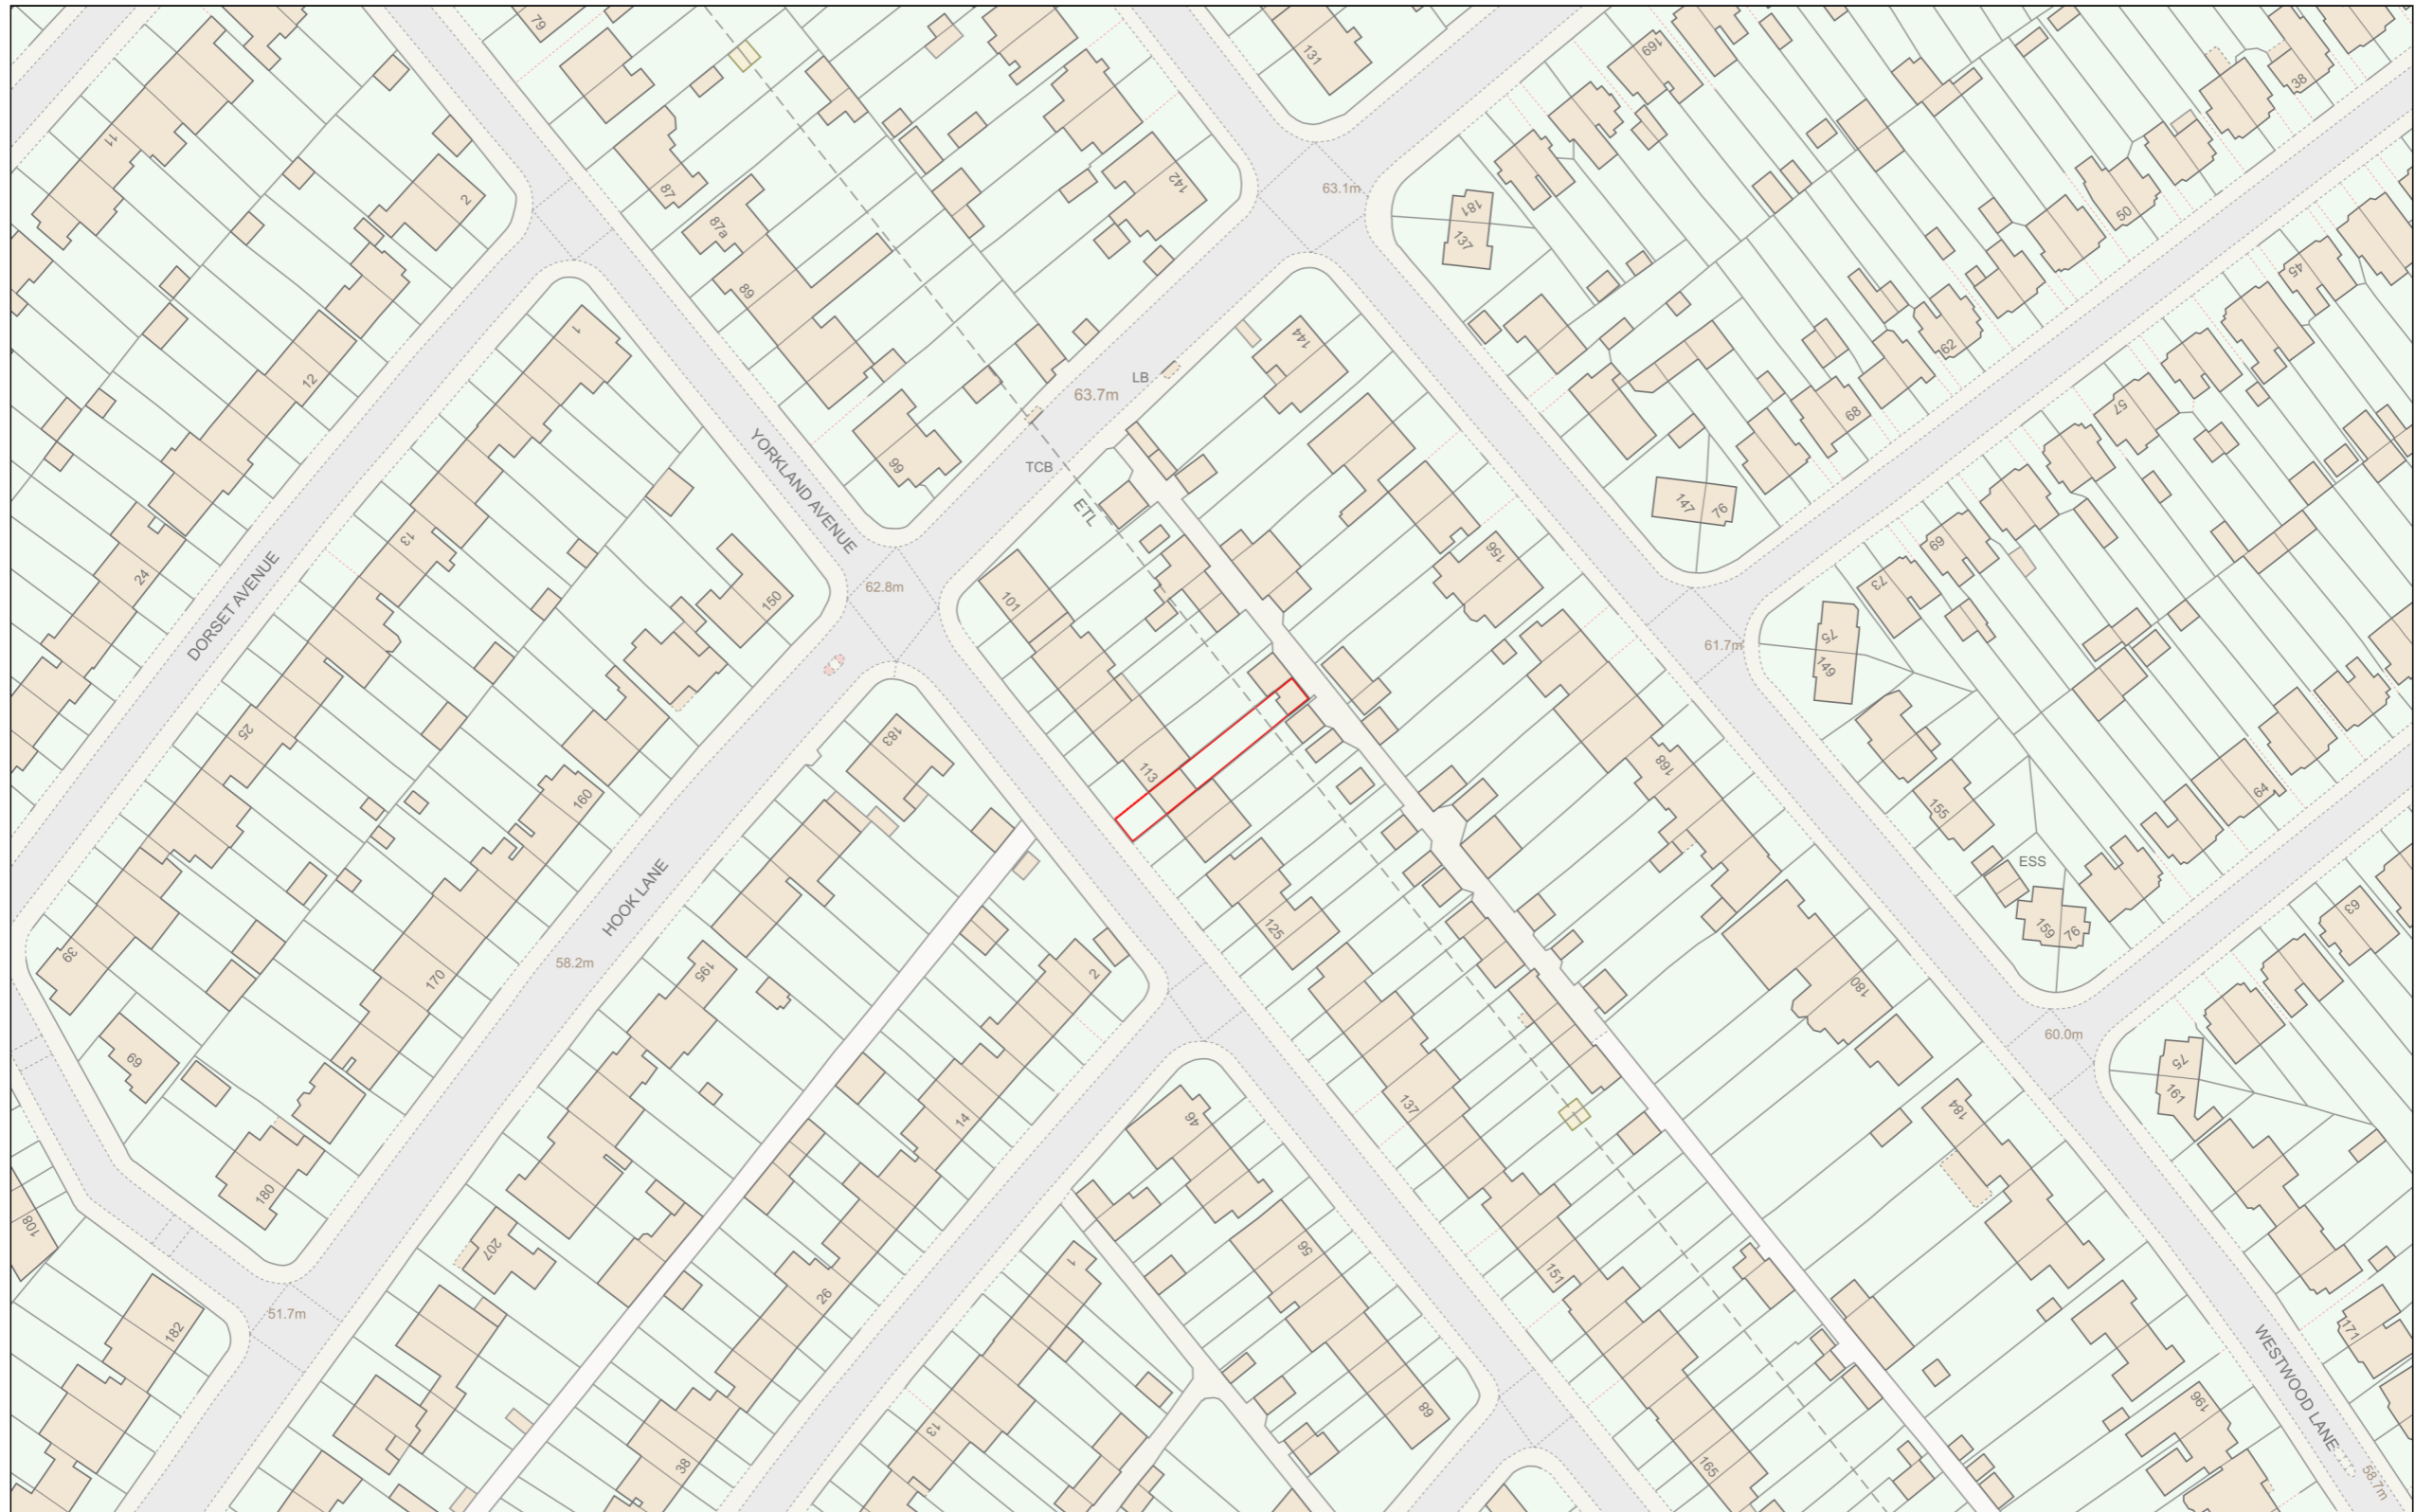

Planning Portal Reference: **PP-12806076v1**

