
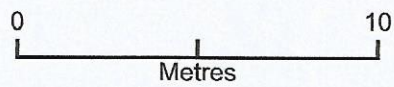


# Proposed block plan

C

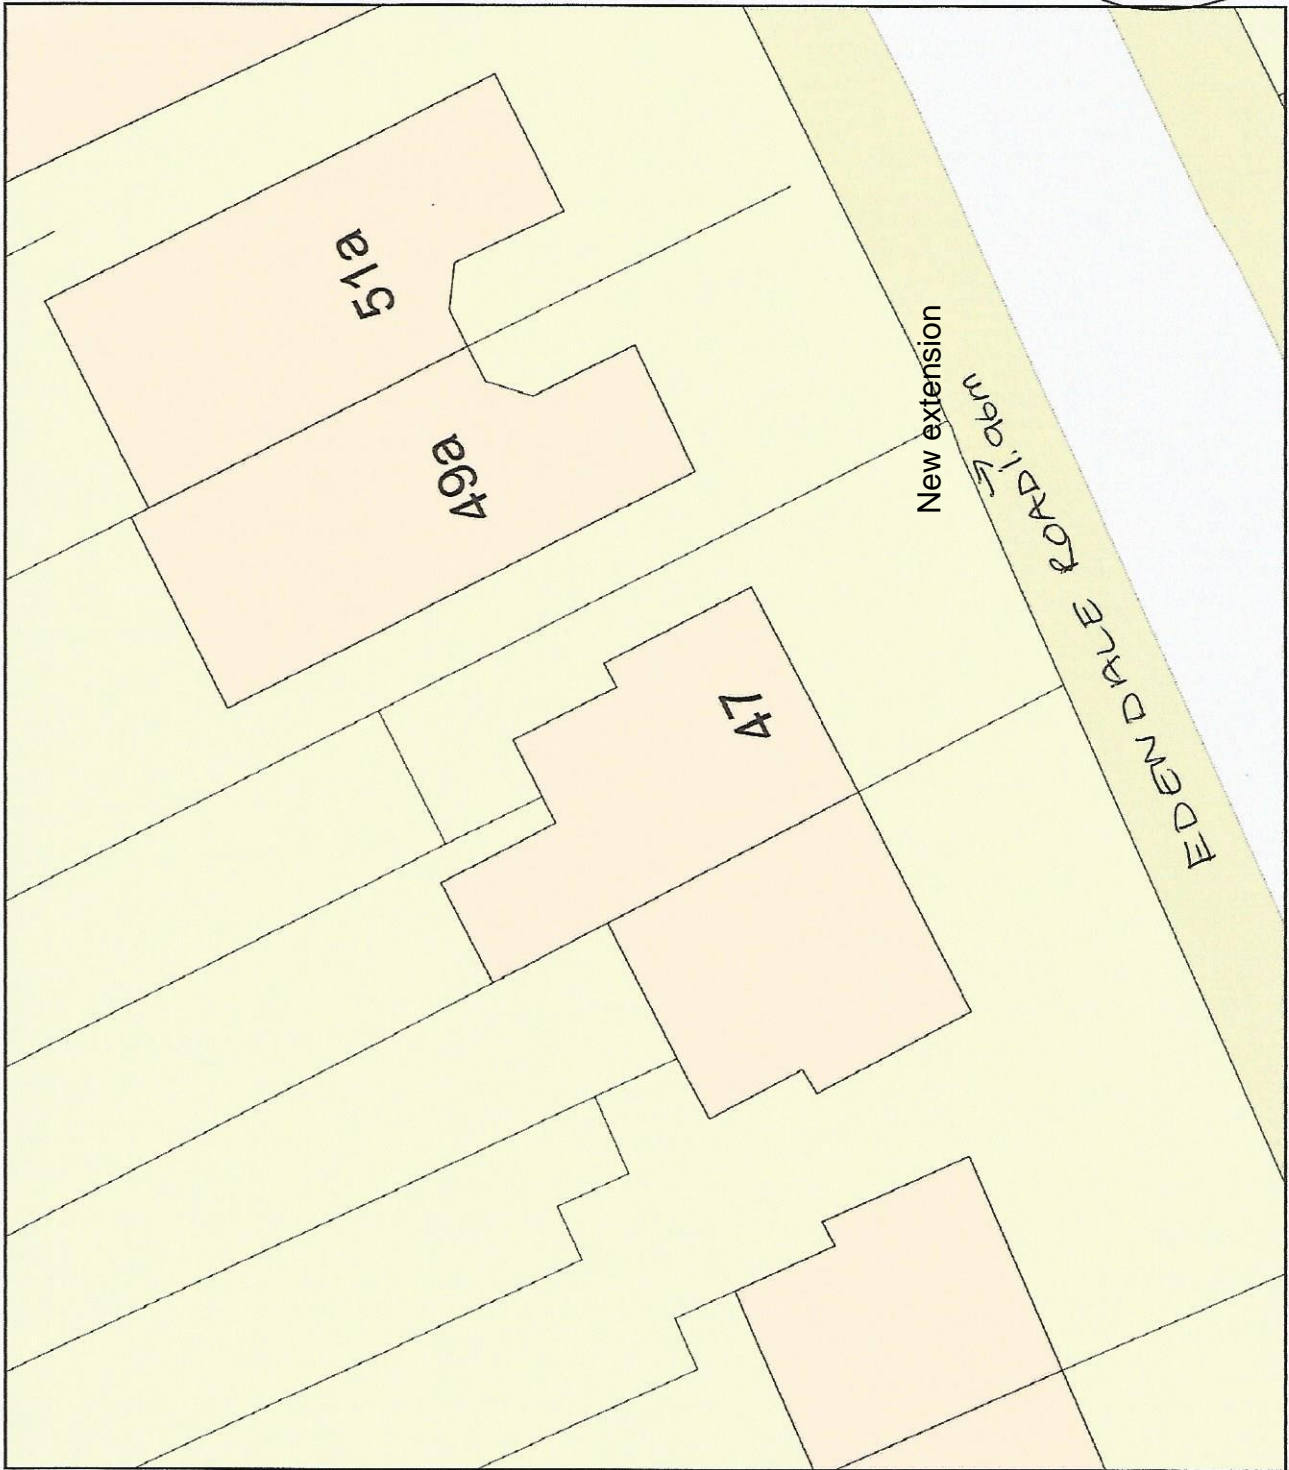

Plan Produced for: R Keen

Date Produced: 05 Nov 2023

Plan Reference Number: TQRQM23309154208243

Scale: 1:200 @ A4