




EXISTING SITE PLAN
SCALE - 1:200.

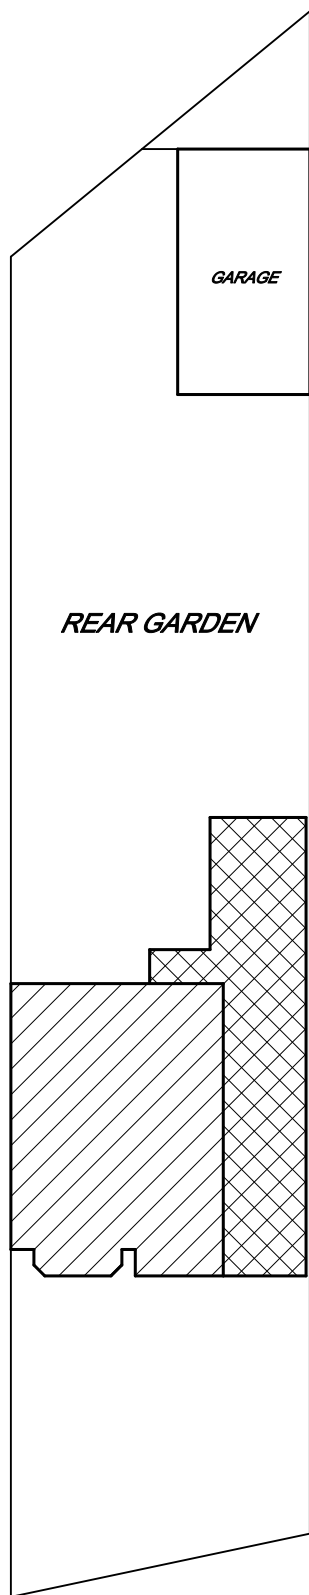

PROPOSED SITE PLAN
SCALE - 1:200.

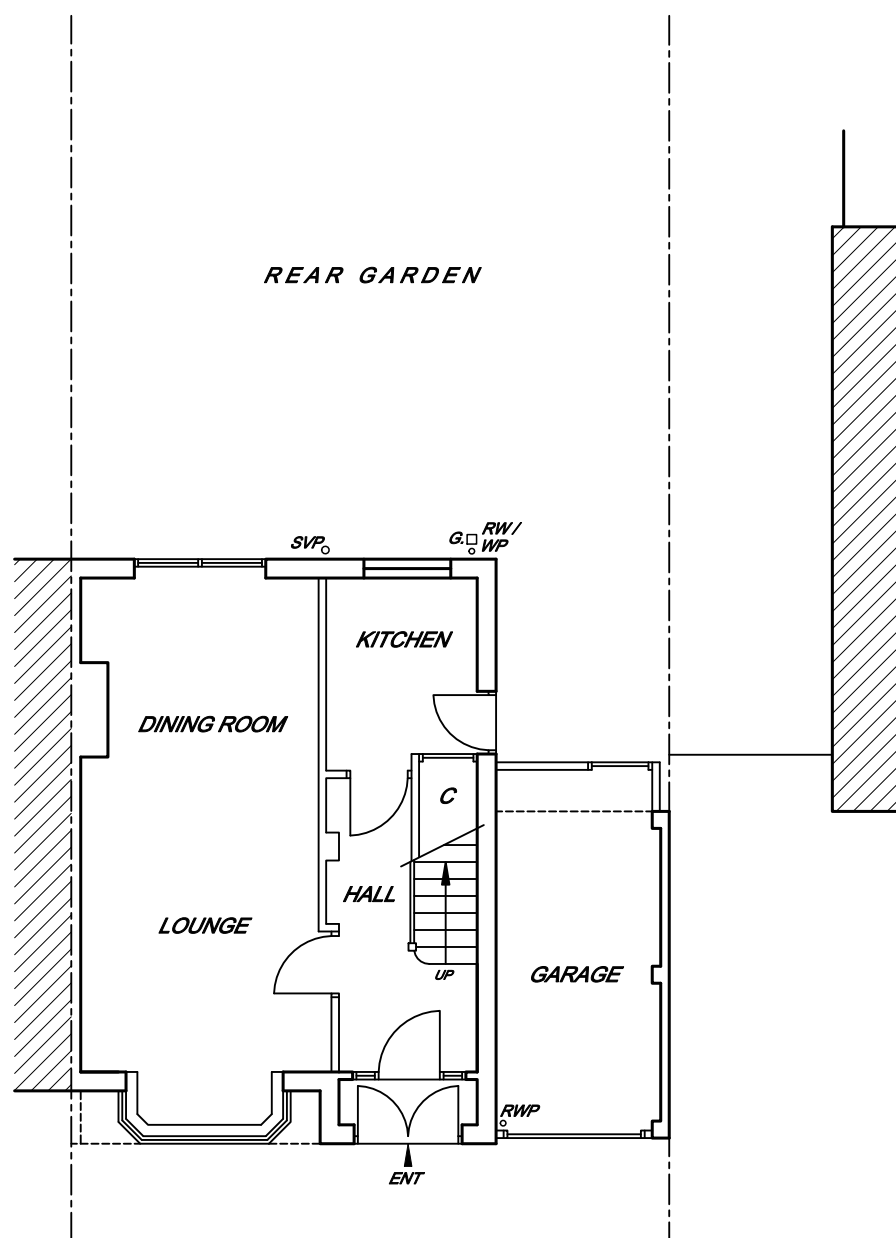

EXISTING GROUND FLOOR PLAN

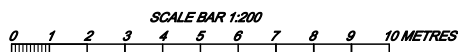

© COPYRIGHT - BROOKS DESIGN SERVICE 2024.

BROOKS DESIGN SERVICE

SPECIALISTS IN BUILDING PLANS FOR EXTENSIONS & LOFT CONVERSIONS

TEL - 020 8303 6883
MOB - 07521 213065

WWW.BROOKSDESIGNSERVICE.CO.UK
(BUILDER & LOFT COMPANY ENQUIRIES WELCOME)

326 LONG LANE, BEXLEYHEATH, KENT, DA7 5HZ.

PROPOSED SINGLE STOREY SIDE / REAR EXTENSION.

SCALE - 1:100, 1:200 @ A3.

No. - 24/326/1.

