


REAR GARDEN

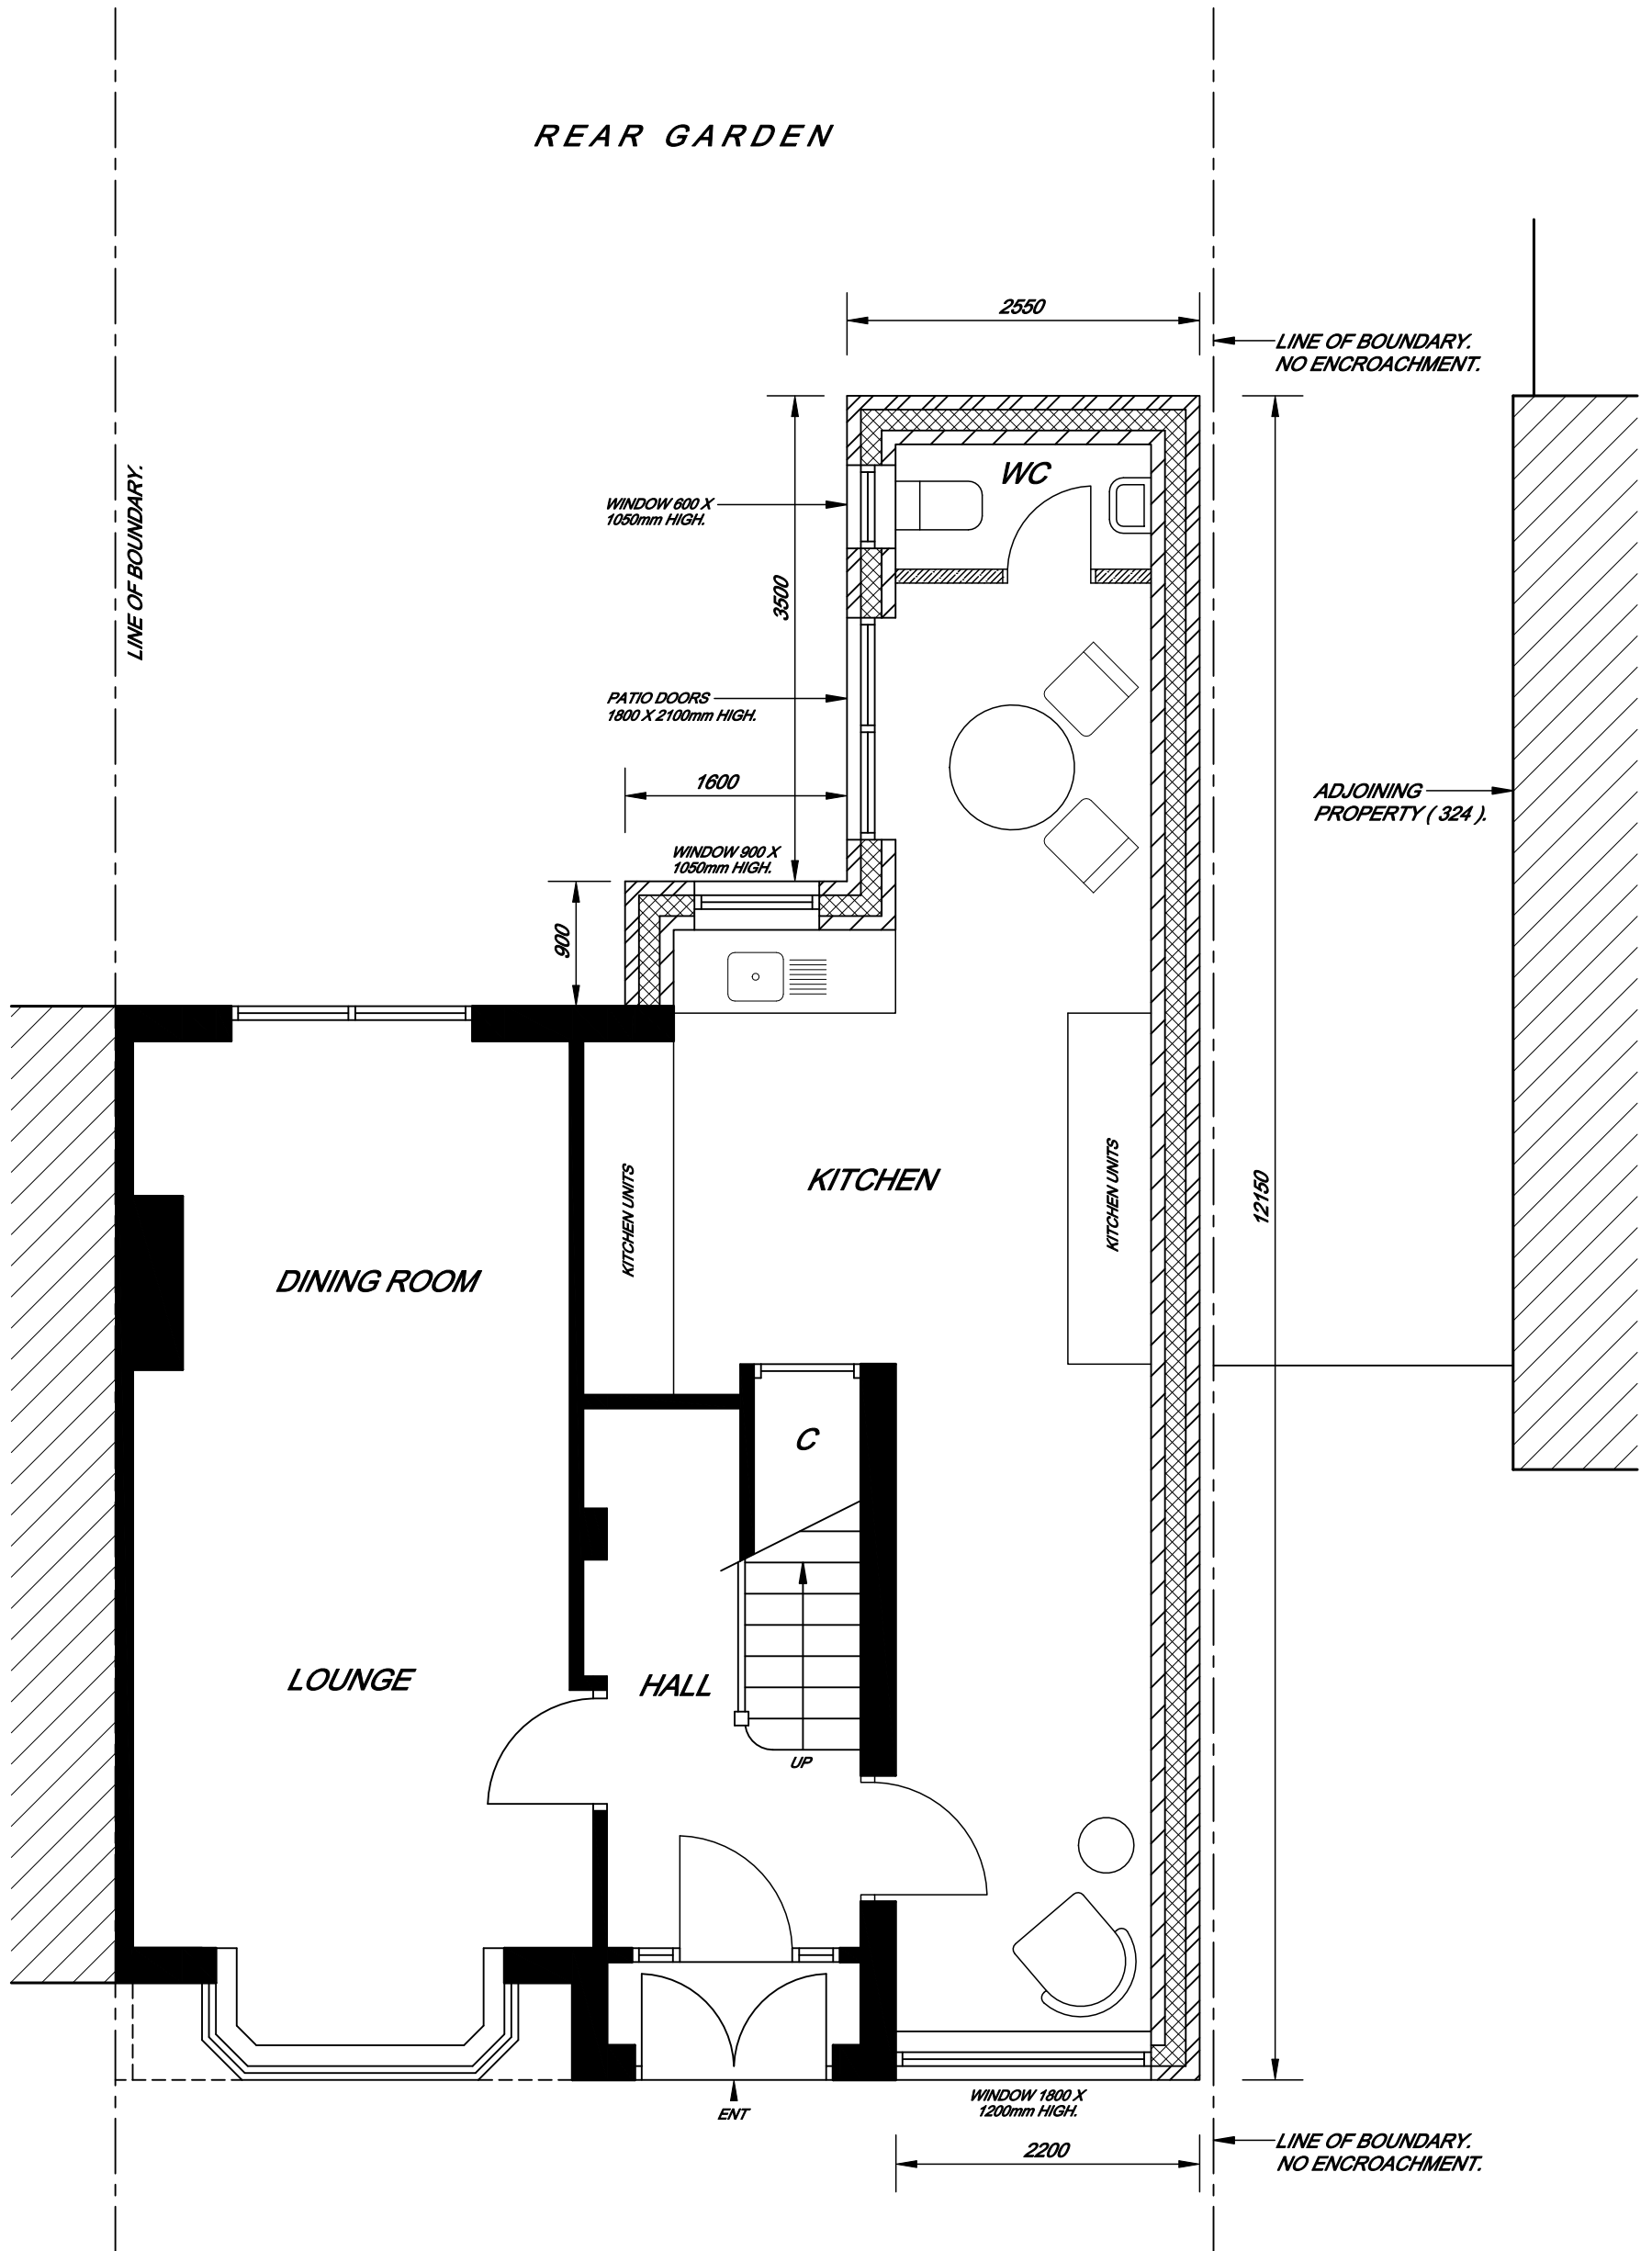

PROPOSED GROUND FLOOR PLAN

