



EXISTING BLOCK PLAN (1:500)

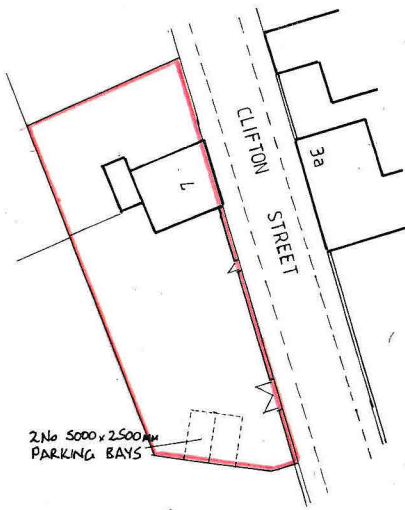


PROPOSED BLOCK PLAN (1:500)

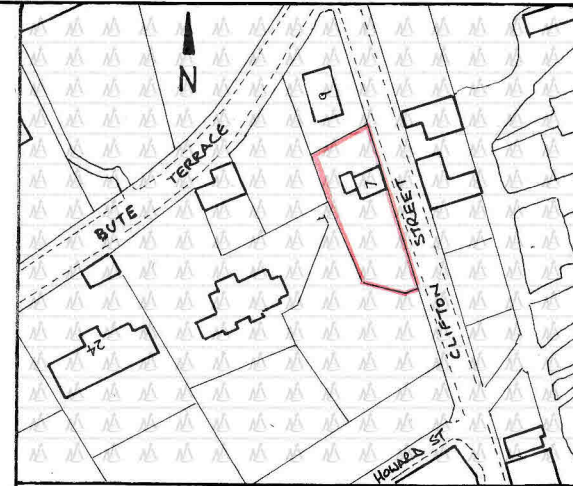


LOCATION PLAN Scale 1:1250

1000x2000mm timber pedestrian access gate installed in existing stone garden wall.
 3000x1500mm timber vehicle gates installed in existing stone garden wall.
 Stone wall made good following dountakings.
 Drop kerb formed at entrance to vehicle gates in accordance with the guidelines of North Ayrshire Council Roads Department.
 All sizes shown are in millimetres.


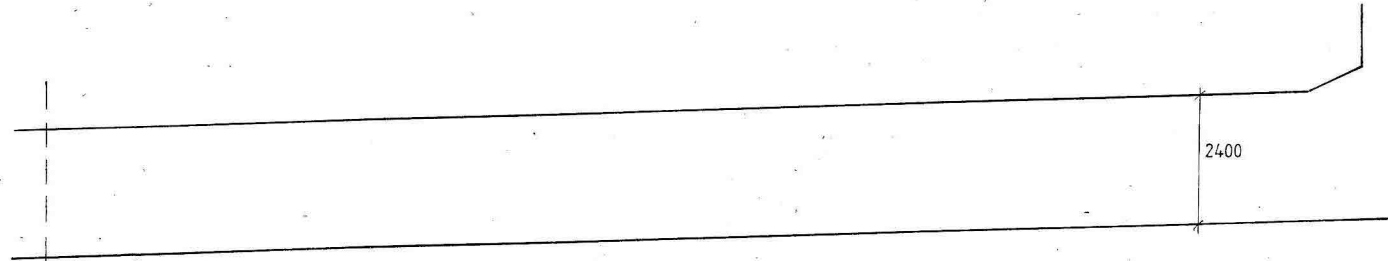


EXISTING GARDEN WALL ELEVATION TO CLIFTON STREET (1:100)

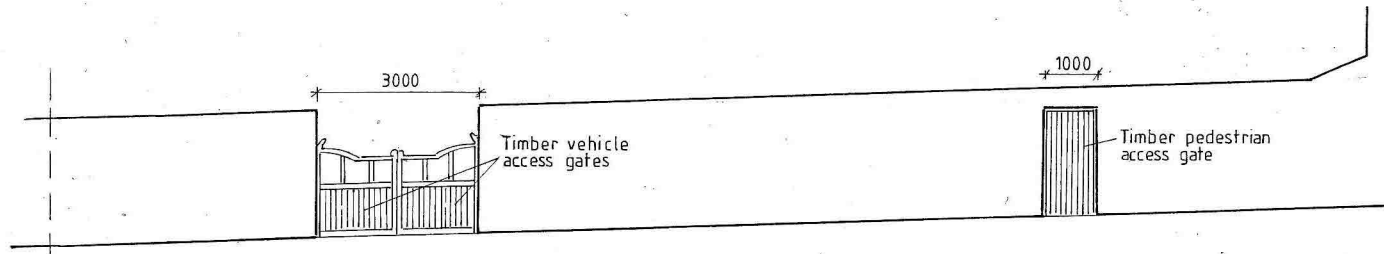

PROPOSED GARDEN WALL ELEVATION TO CLIFTON STREET (1:100)

Scale Bars

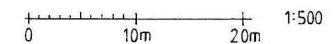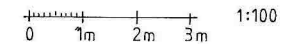

PROPOSED ACCESS GATES TO HOUSE FOR
 MR & MRS L CLARK

7 CLIFTON STREET MILLPORT

Dwg No LC/01

Scale 1:500 1:100@ A3