
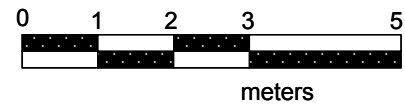


Back elevation

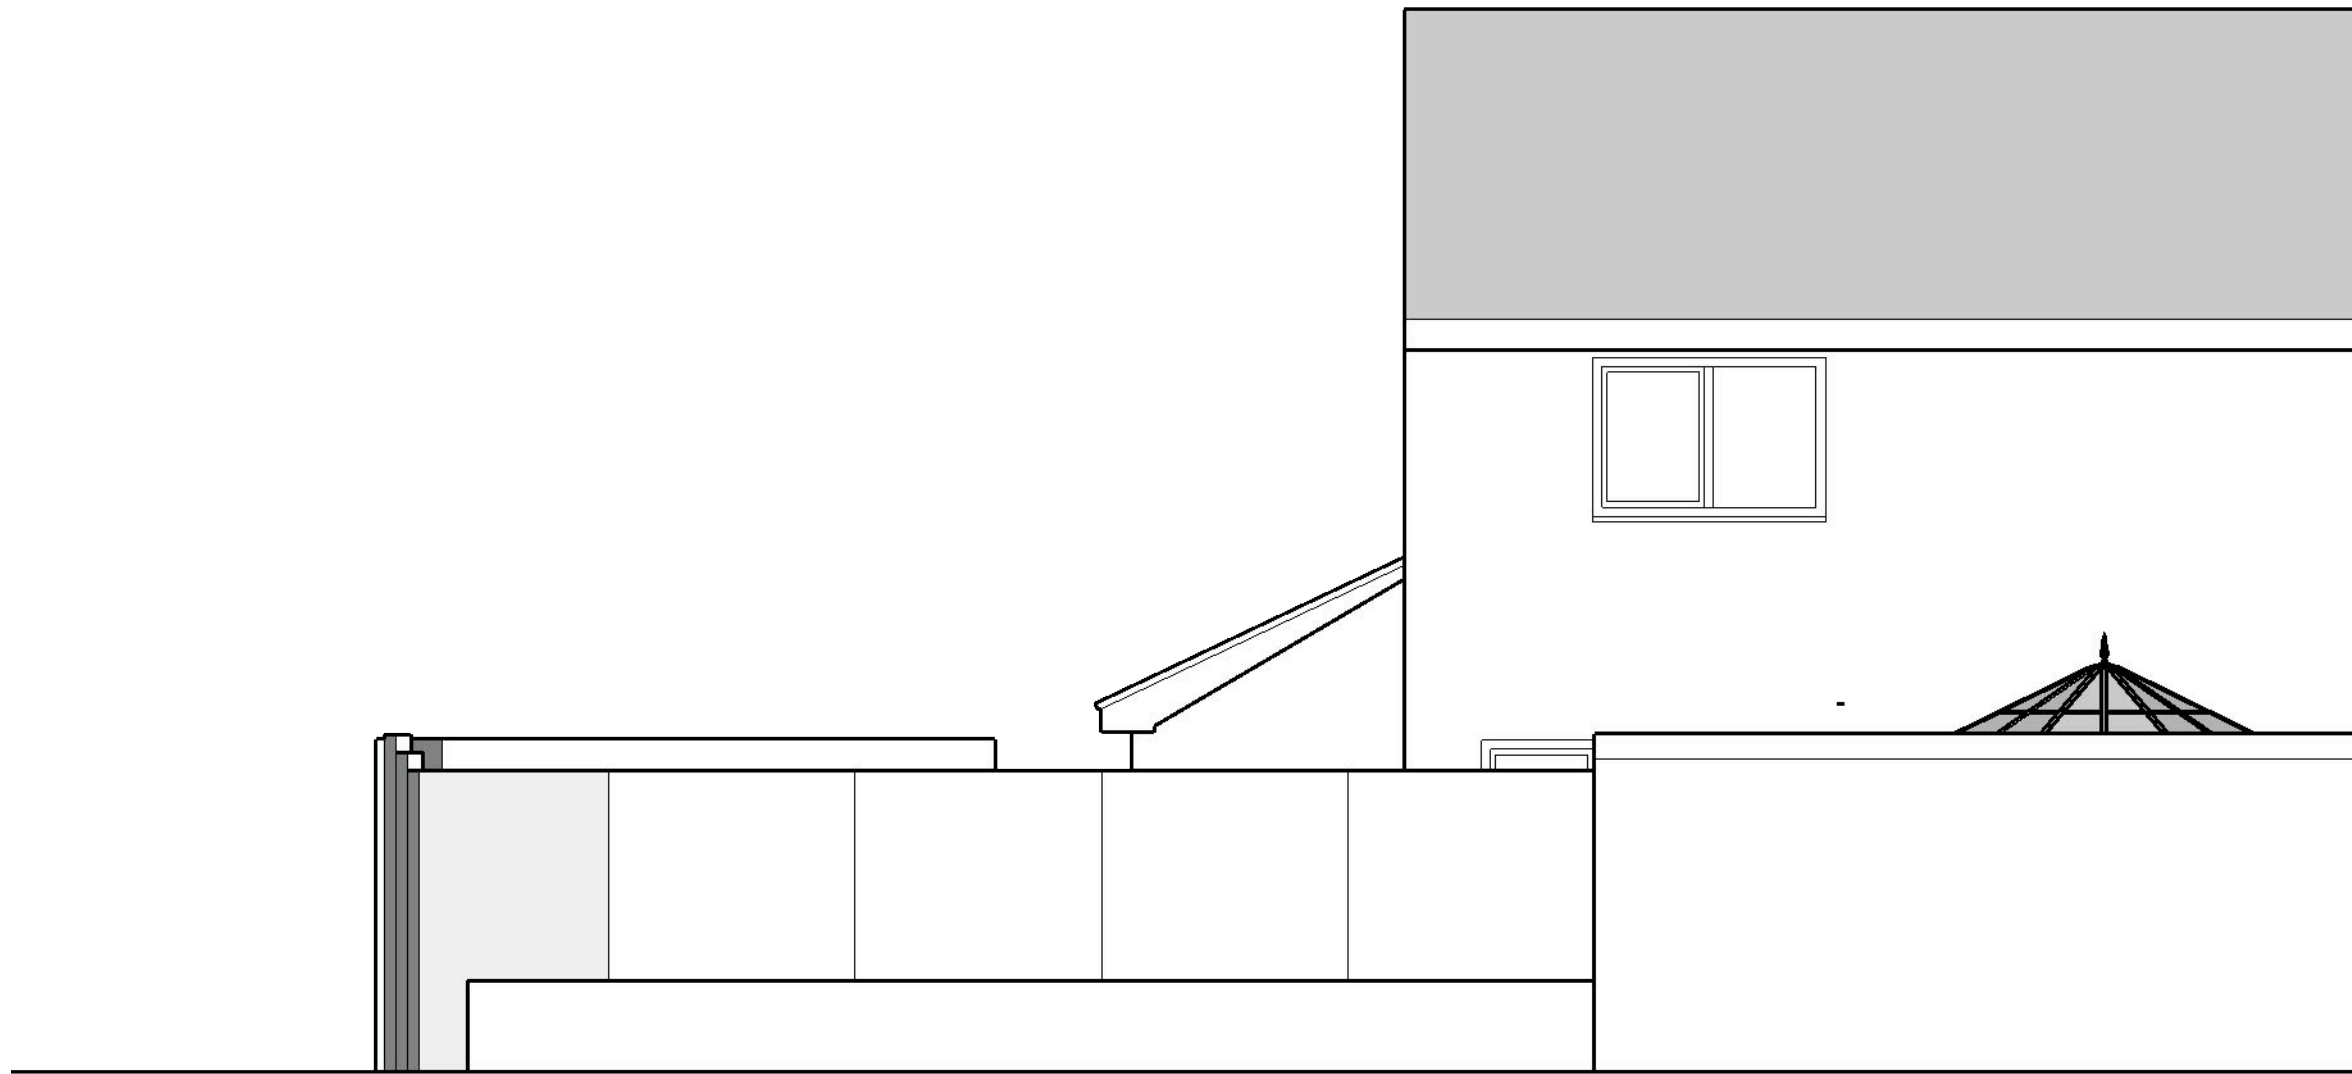

Scale
1:50@ A3

CLIENT
Ashley Rodwell

Drawing number
503
feb 2024

PROJECT
1 Tremaine Drive
Wigston
Leicester
LE18 2GW

DRAWN BY
CR Bespoke
Proposed fence back elevation