
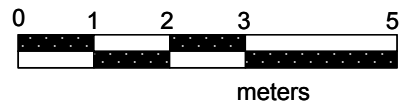


# Proposed plan

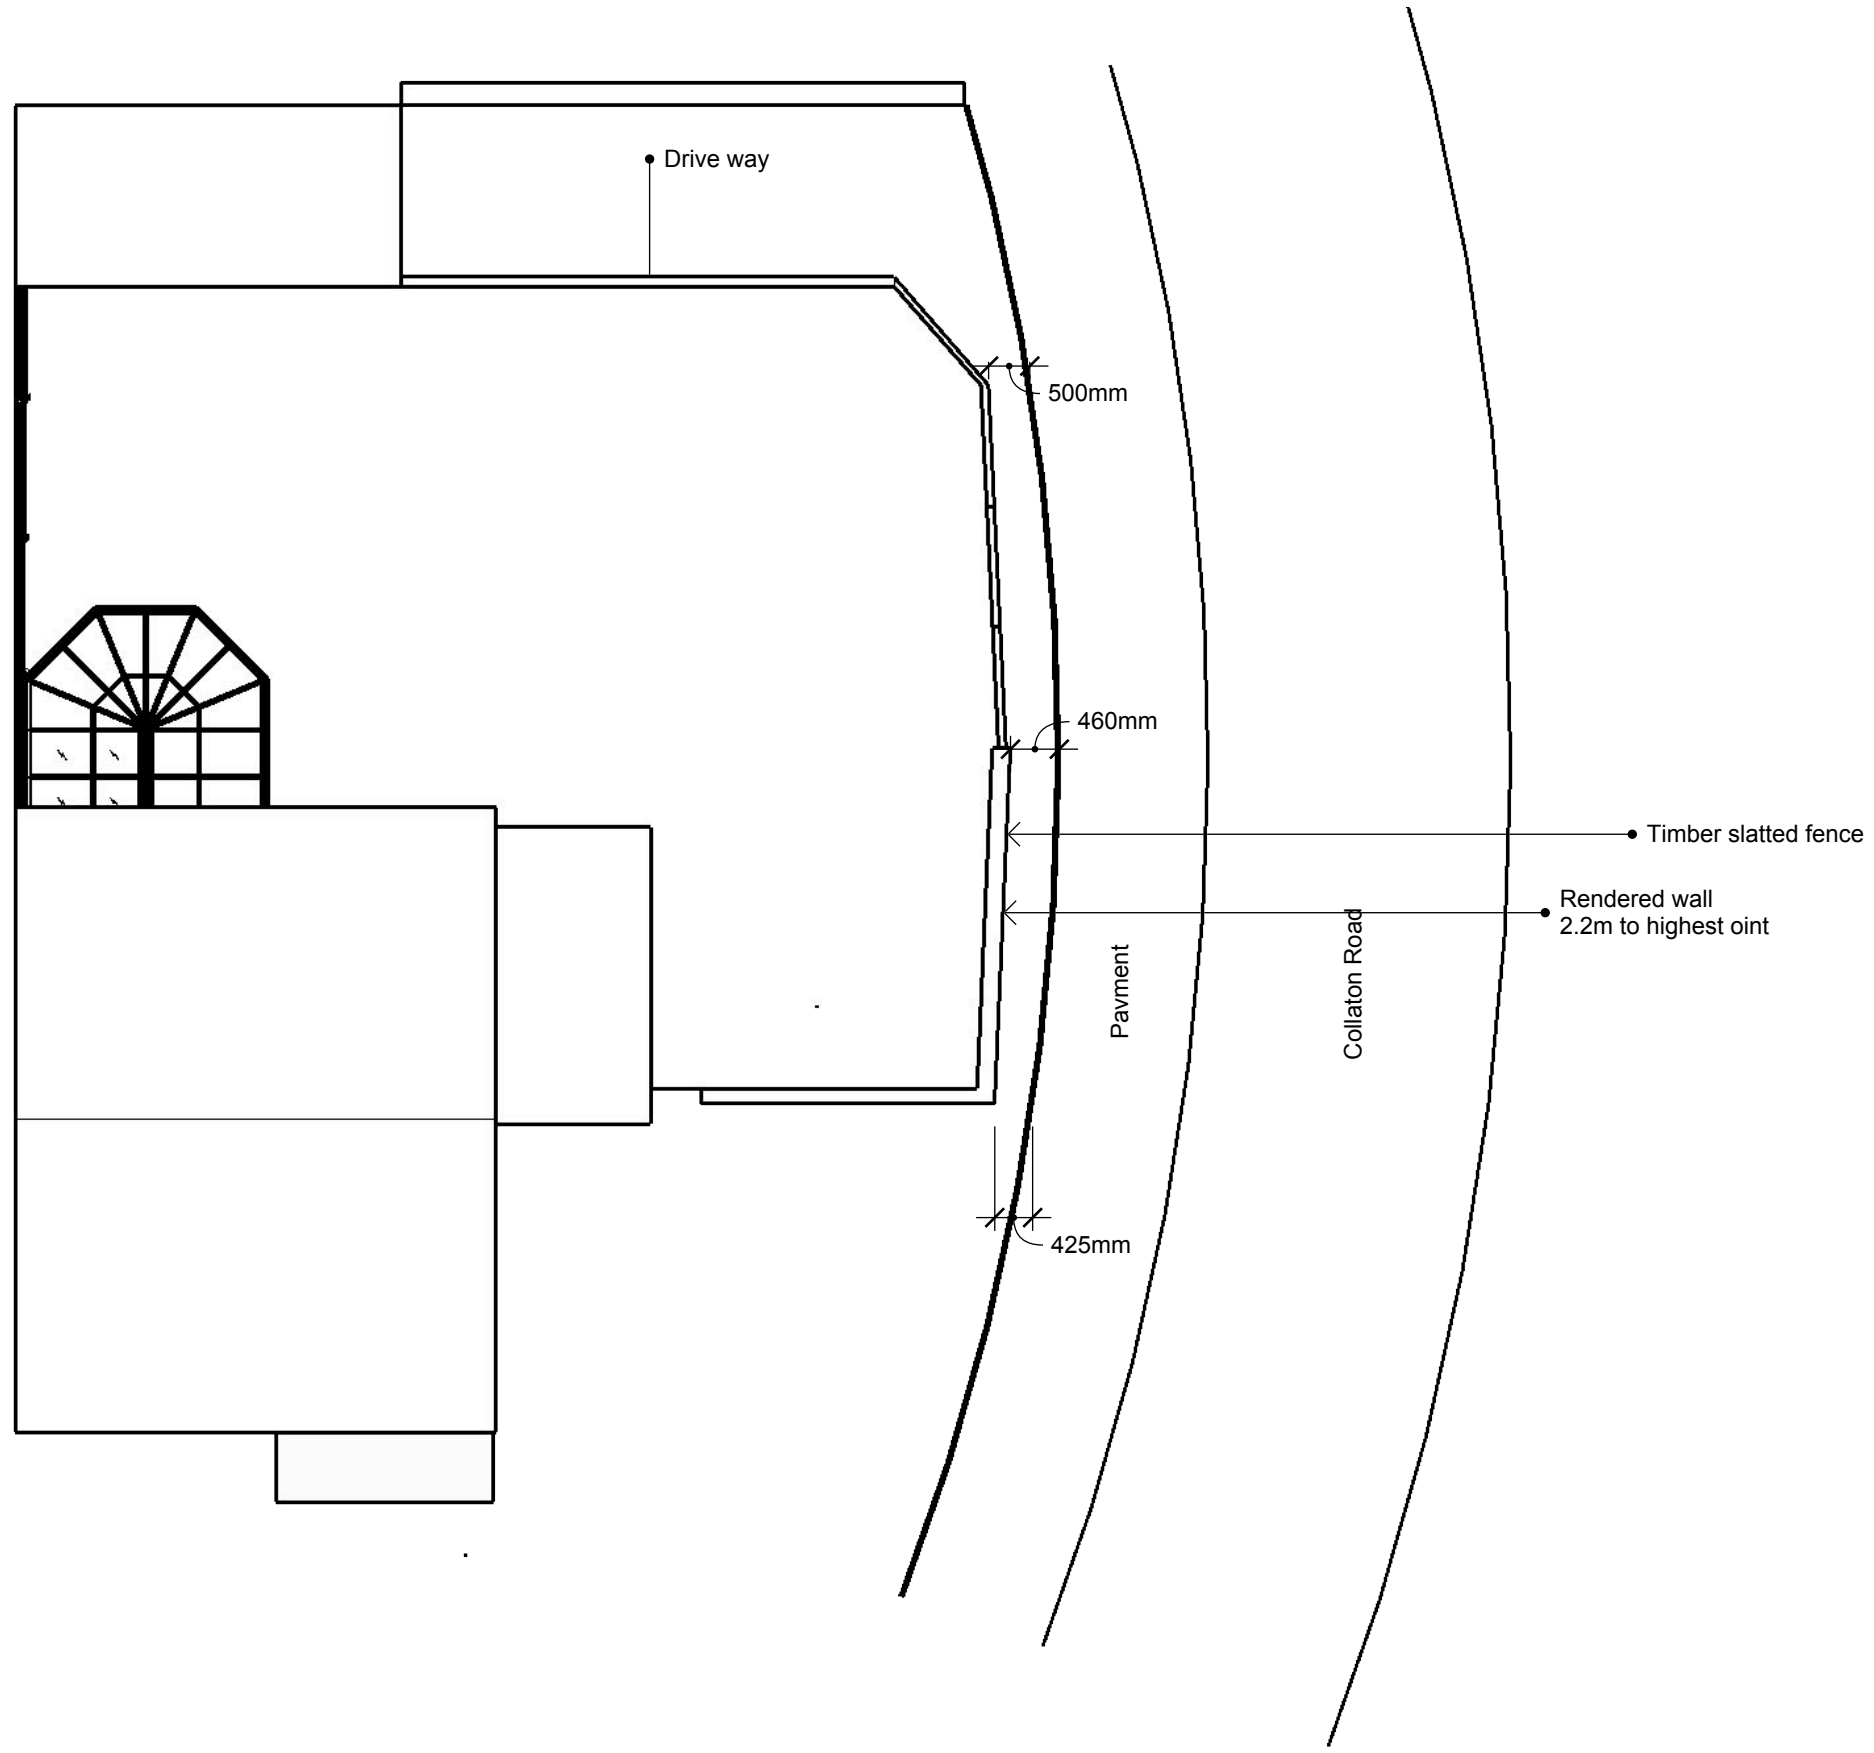

Scale  
1:100 @ A3

CLIENT  
Ashley Rodwell

Drawing number  
500  
feb 2024

PROJECT  
1. Tremaine Drive  
Wigston  
Leicester  
LE18 2GW

DRAWN BY  
CR Bespoke  
Proposed fence plan