




Window Type 1 - Elevation
1:10@A1

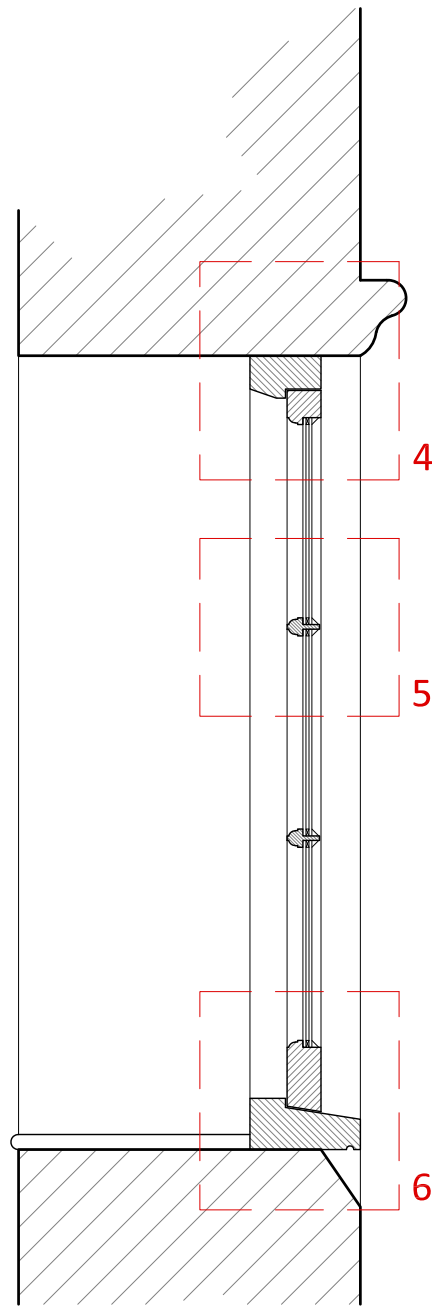


Window Type 1 - Section
1:10@A1

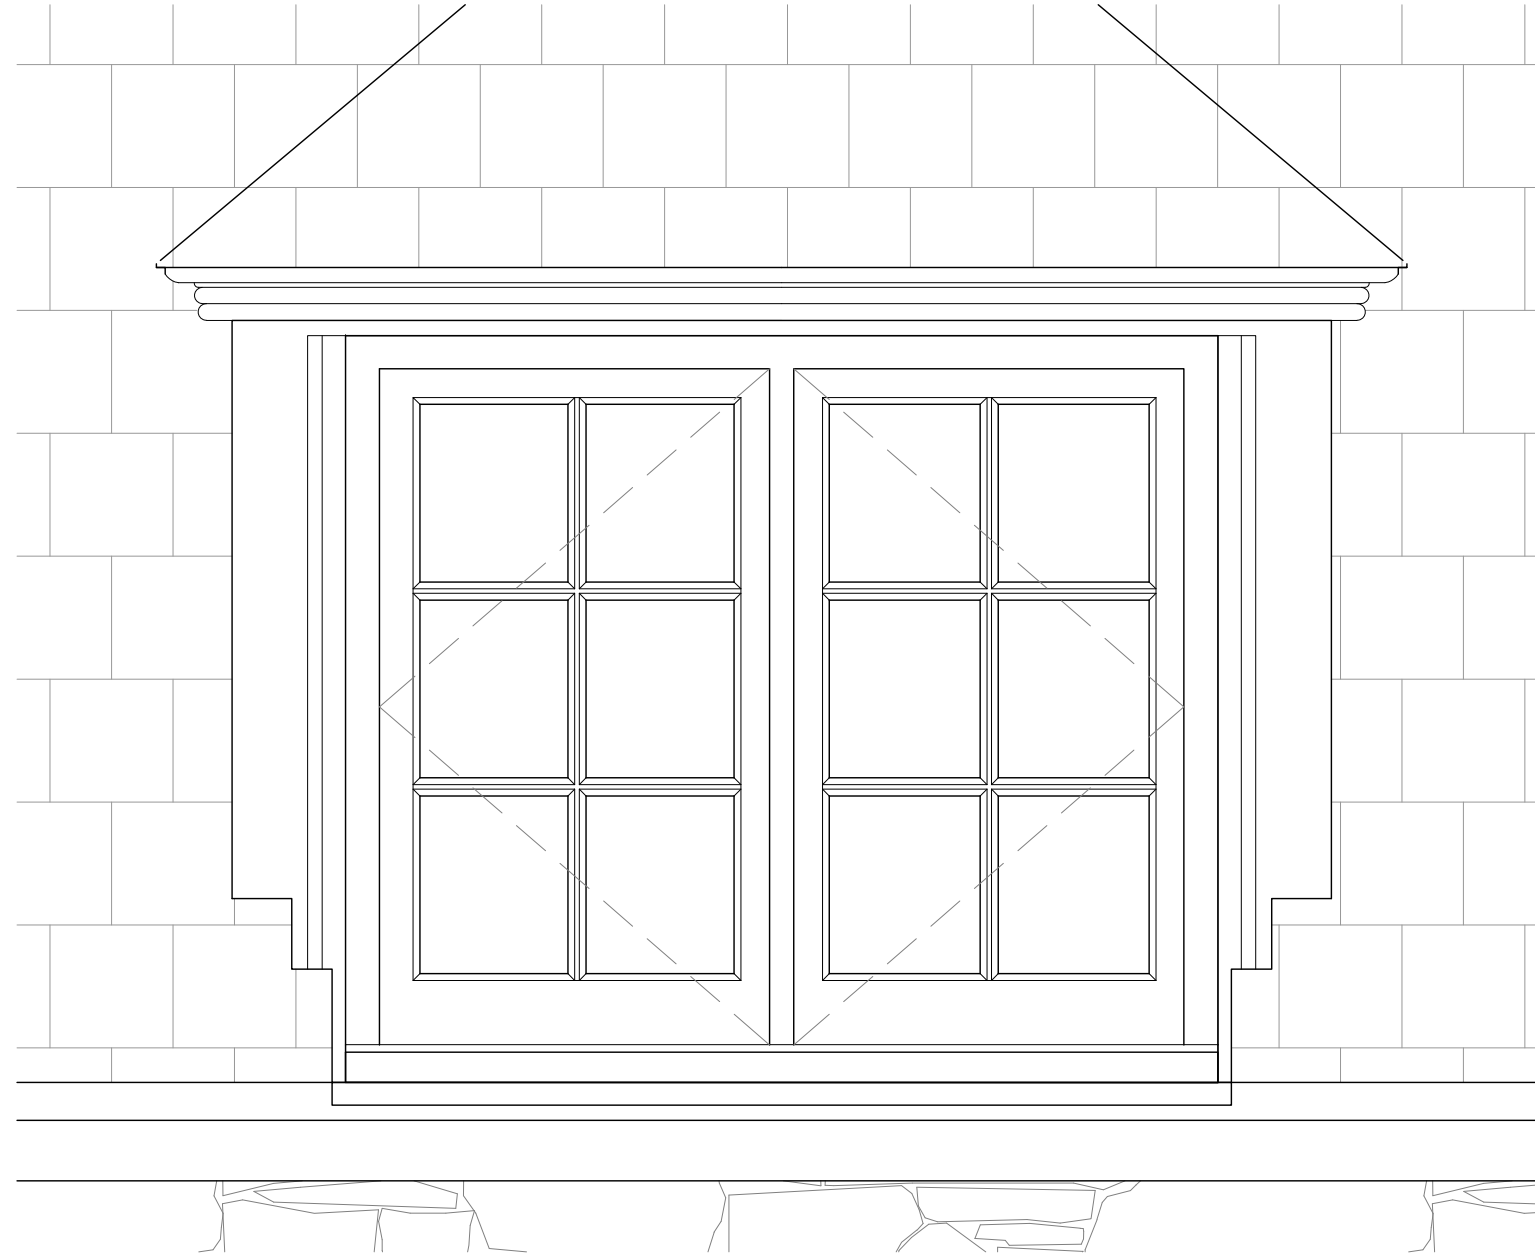


Window Type 2 - Elevation
1:10@A1

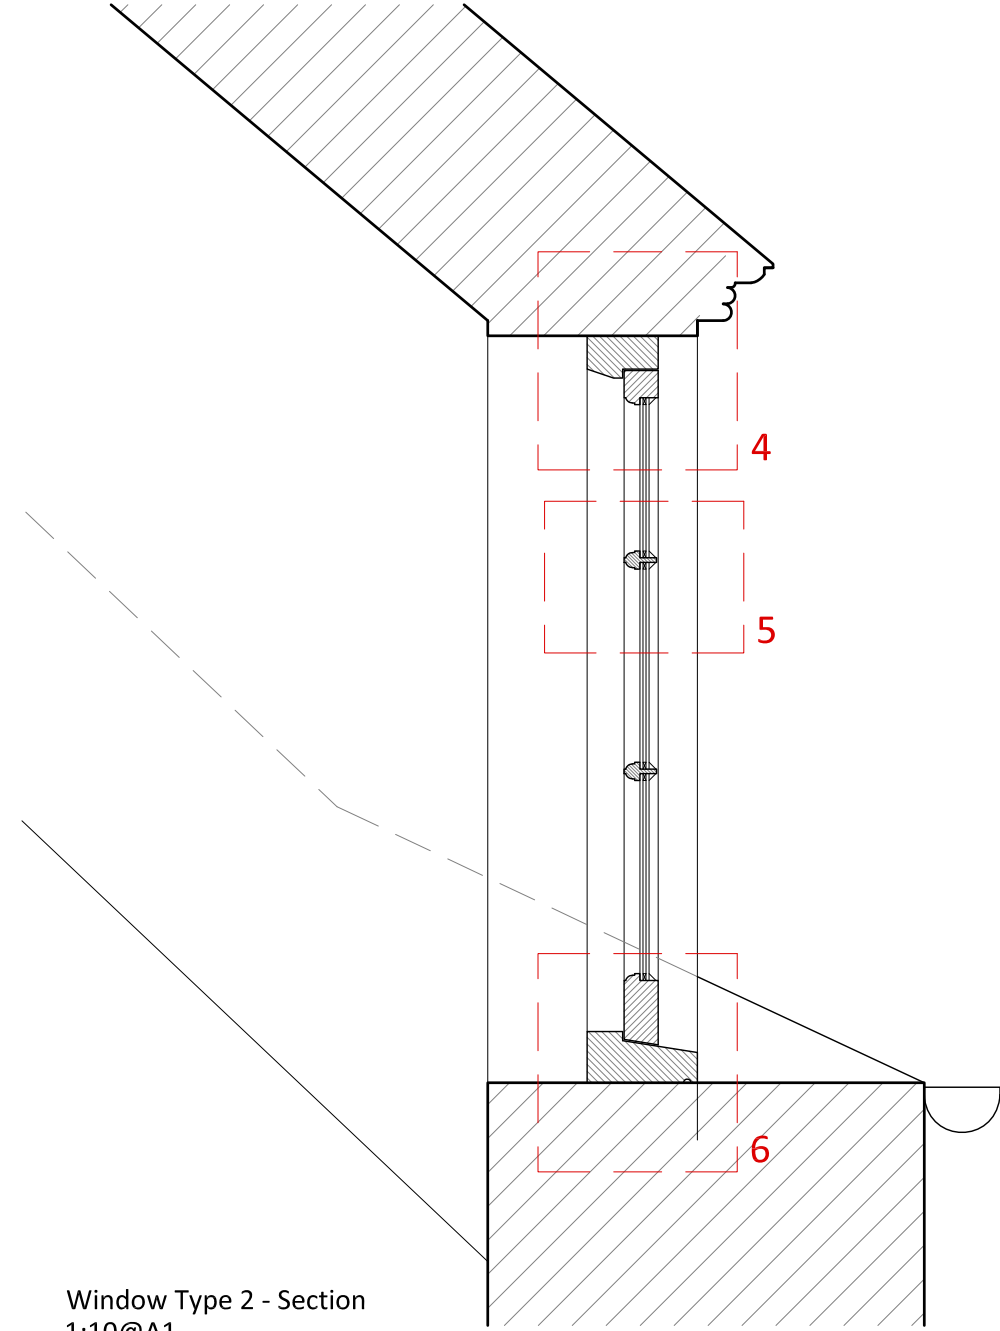


Window Type 2 - Section
1:10@A1

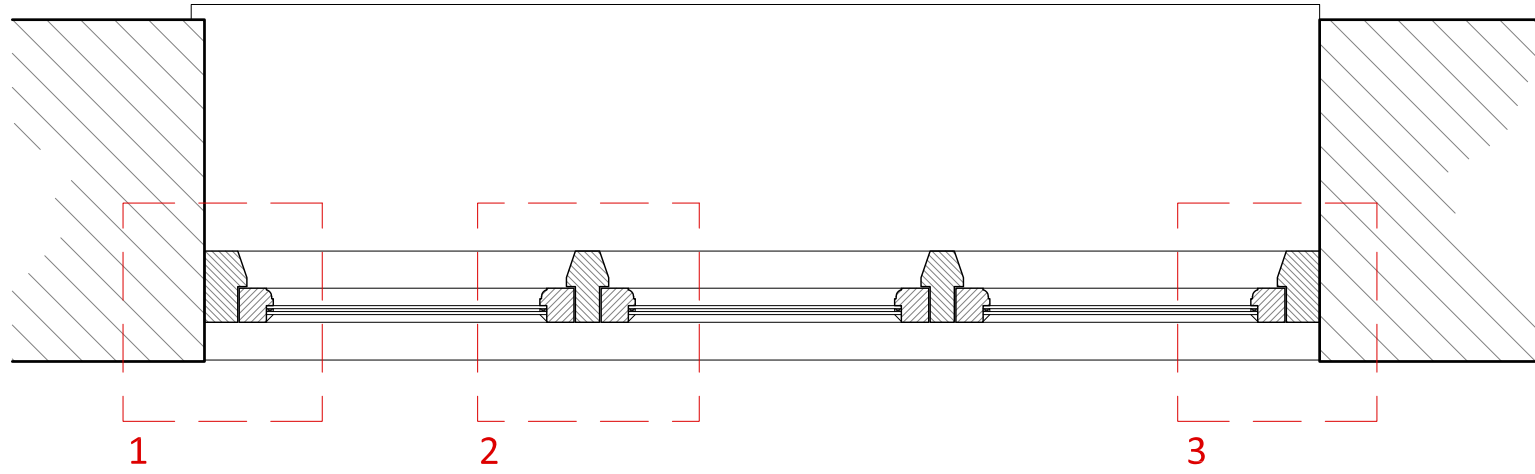


Window Type 1 - Plan
1:10@A1

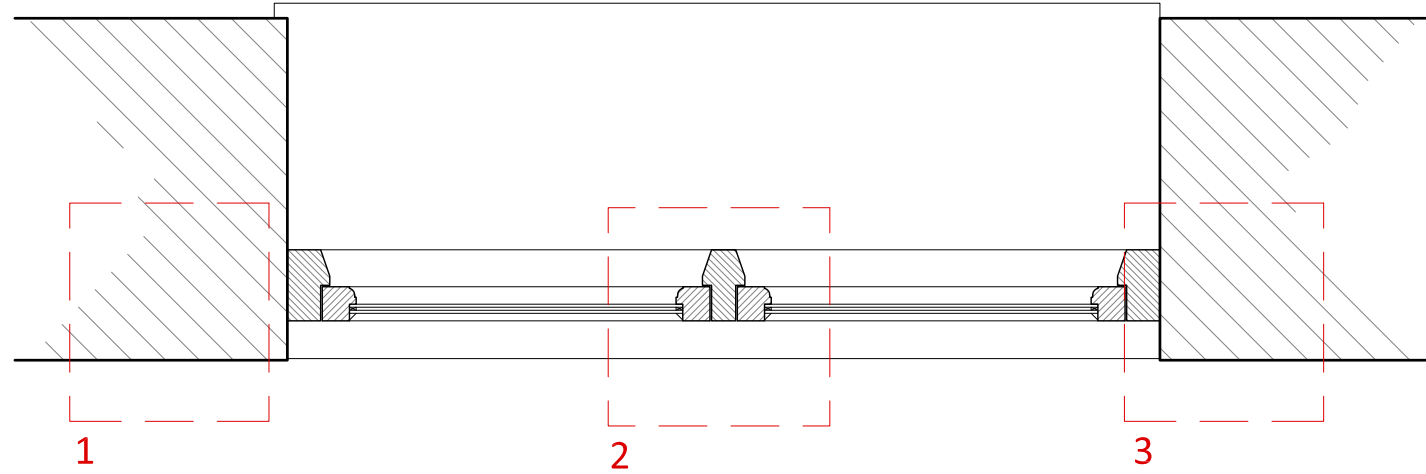

Window Type 2 - Plan
1:10@A1

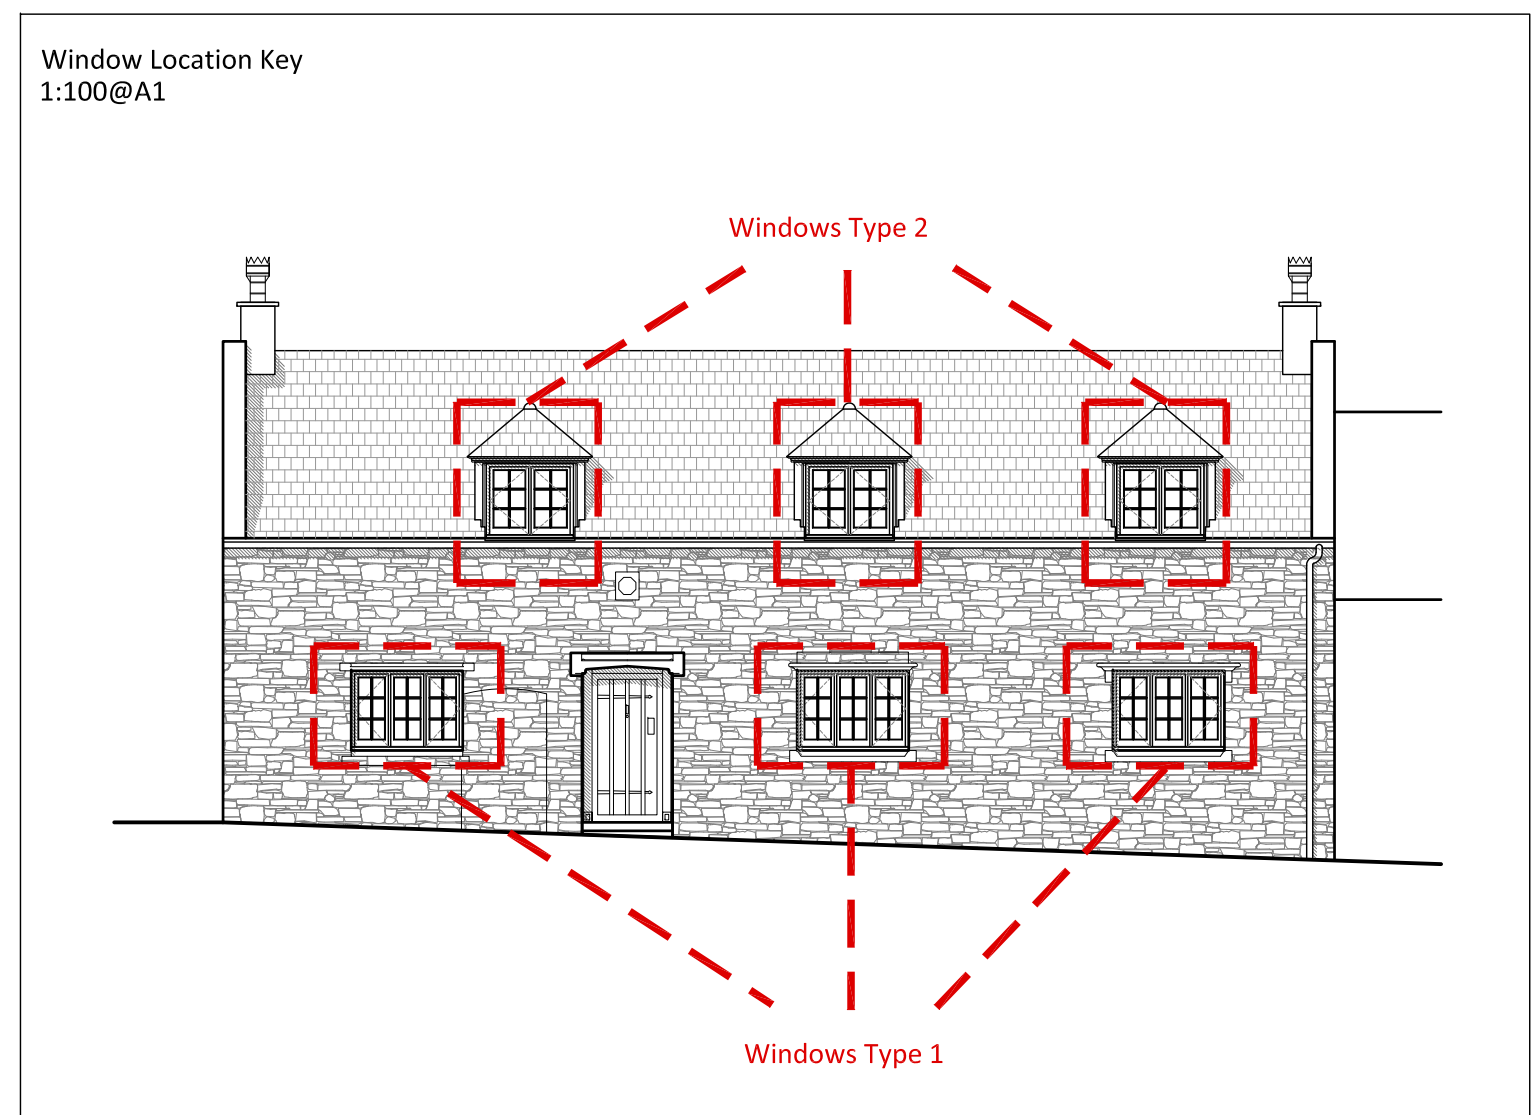

Window Location Key
1:100@A1

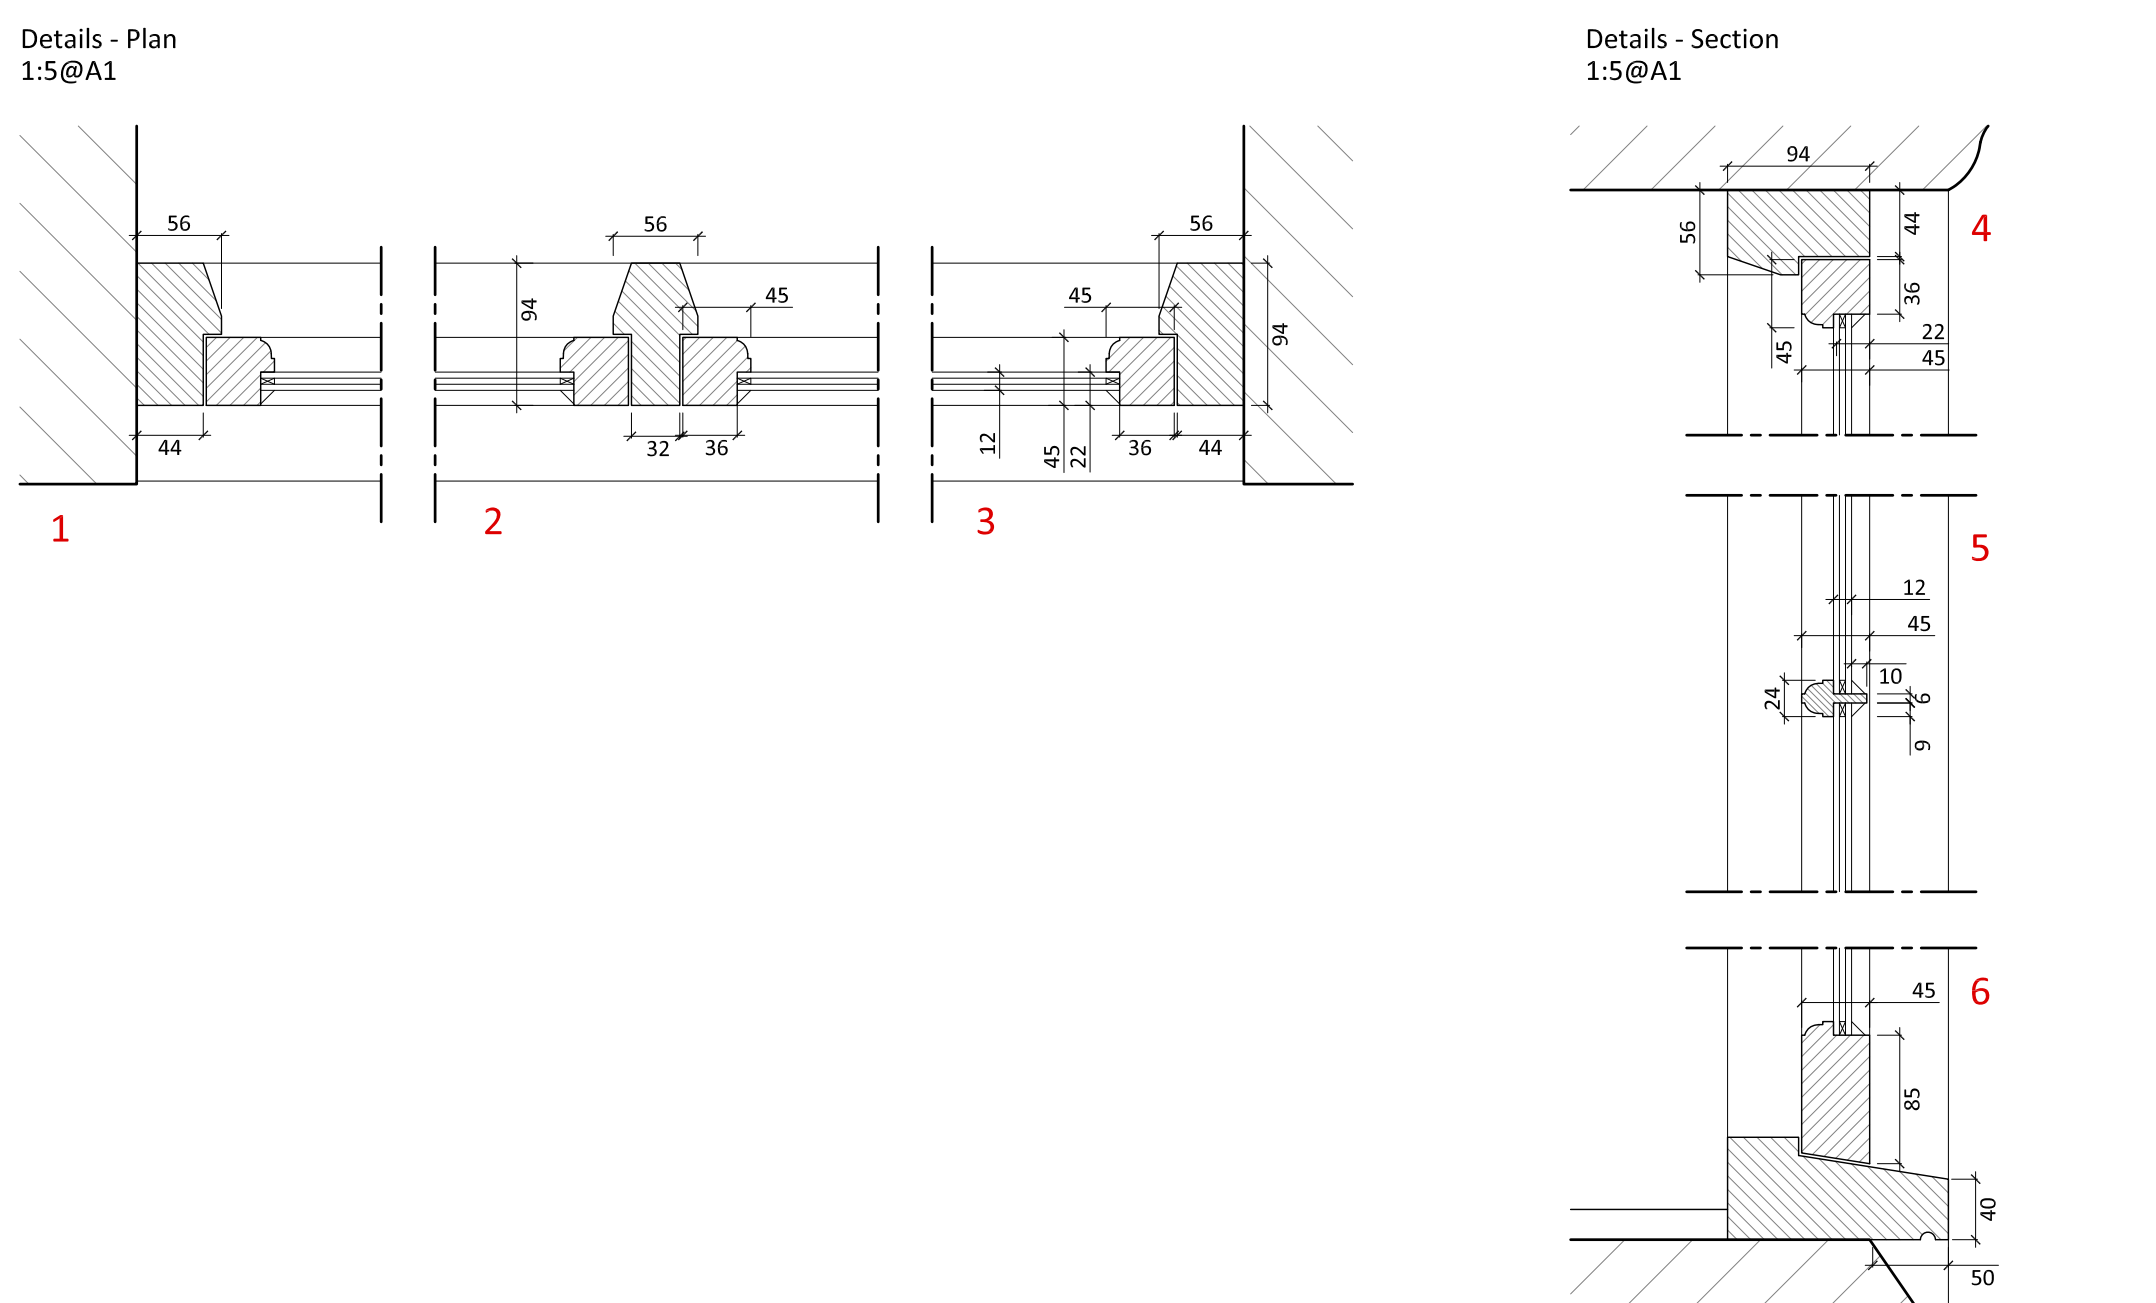

Details - Plan
1:5@A1

Details - Section
1:5@A1