

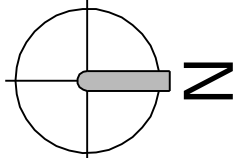
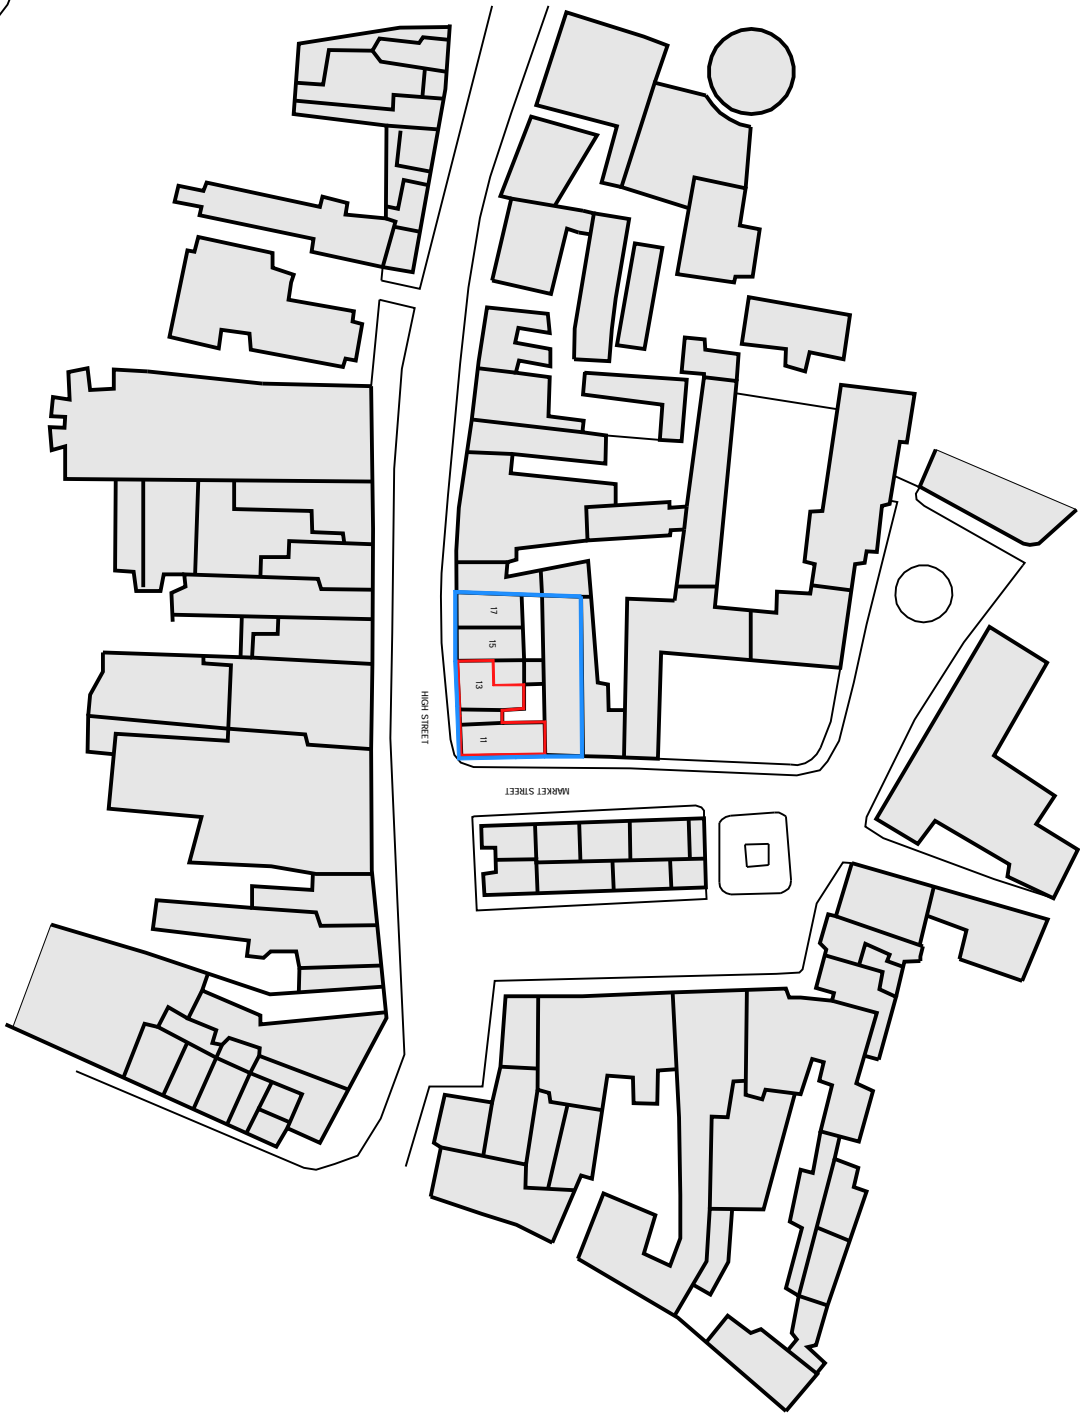


**KEY:**

 = Application site at first floor.  
 = Extent of ownership.



Proposed Conversion of  
13A High St, Oakham  
to Form 2No. Self Contained Flats  
For Mr & Mrs. R.D & J.H Tyler

**LOCATION PLAN**

Scale	1:1250 @ A4	DRWG. No.	
Drawn LAD		<b>1666-05</b>	
Date	FEB 2024	CKd	MGW

**Thomas Wilson** • Architects

23 Mill Street • Oakham • Rutland • LE15 6EA  
Telephone: 01572 723764 Email: mail@thomaswilsonarchitects.co.uk

All dimensions are to be checked on site by the General Contractor. No dimensions are to be scaled from this drawing. This drawing is Copyright.