

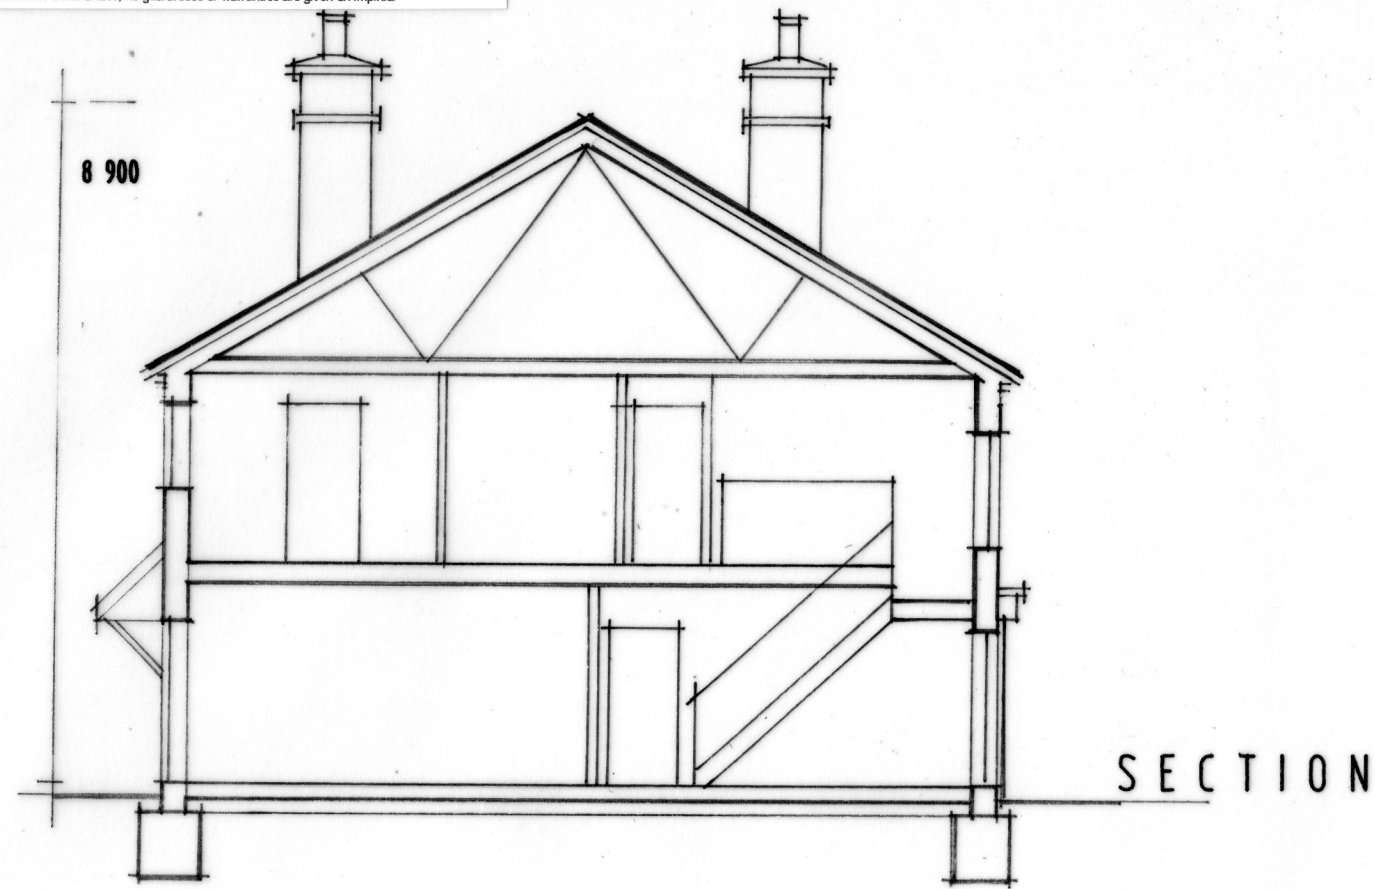


This drawing is based upon existing drawings supplied by others, boundary definition is to be established on site and verified accordingly, the contents of this drawing are intended for guidance only and subject to detailed design and approval by all statutory bodies and authorities, no guarantees or warranties are given on implied.


DWG 7A

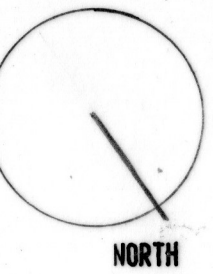


SECTION

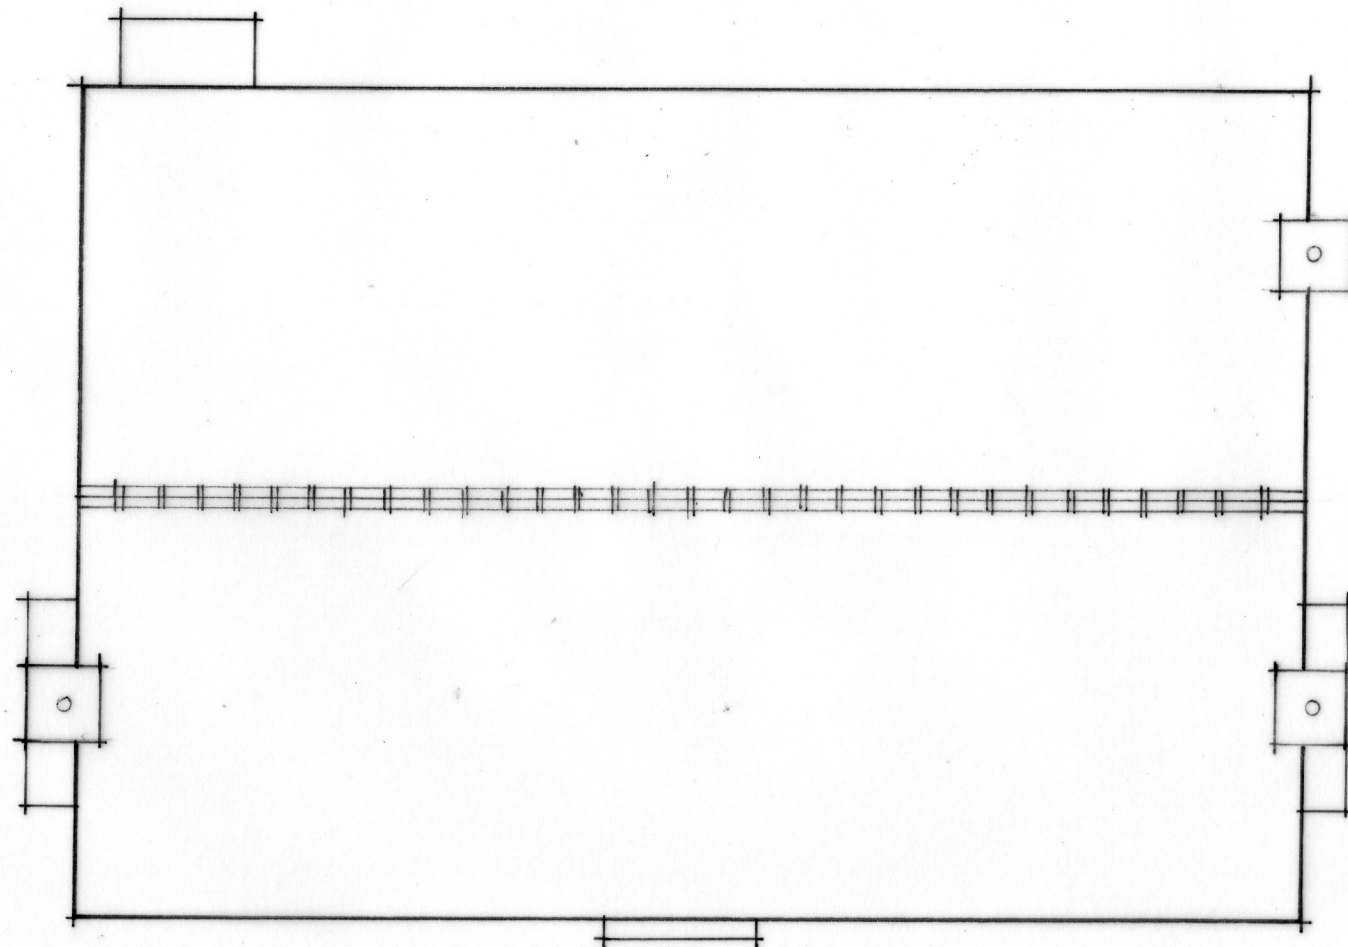


ROOF PLAN

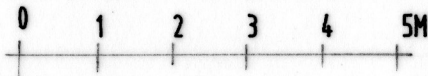

SCALE AT A3 DRAWING SIZE  
1 : 100

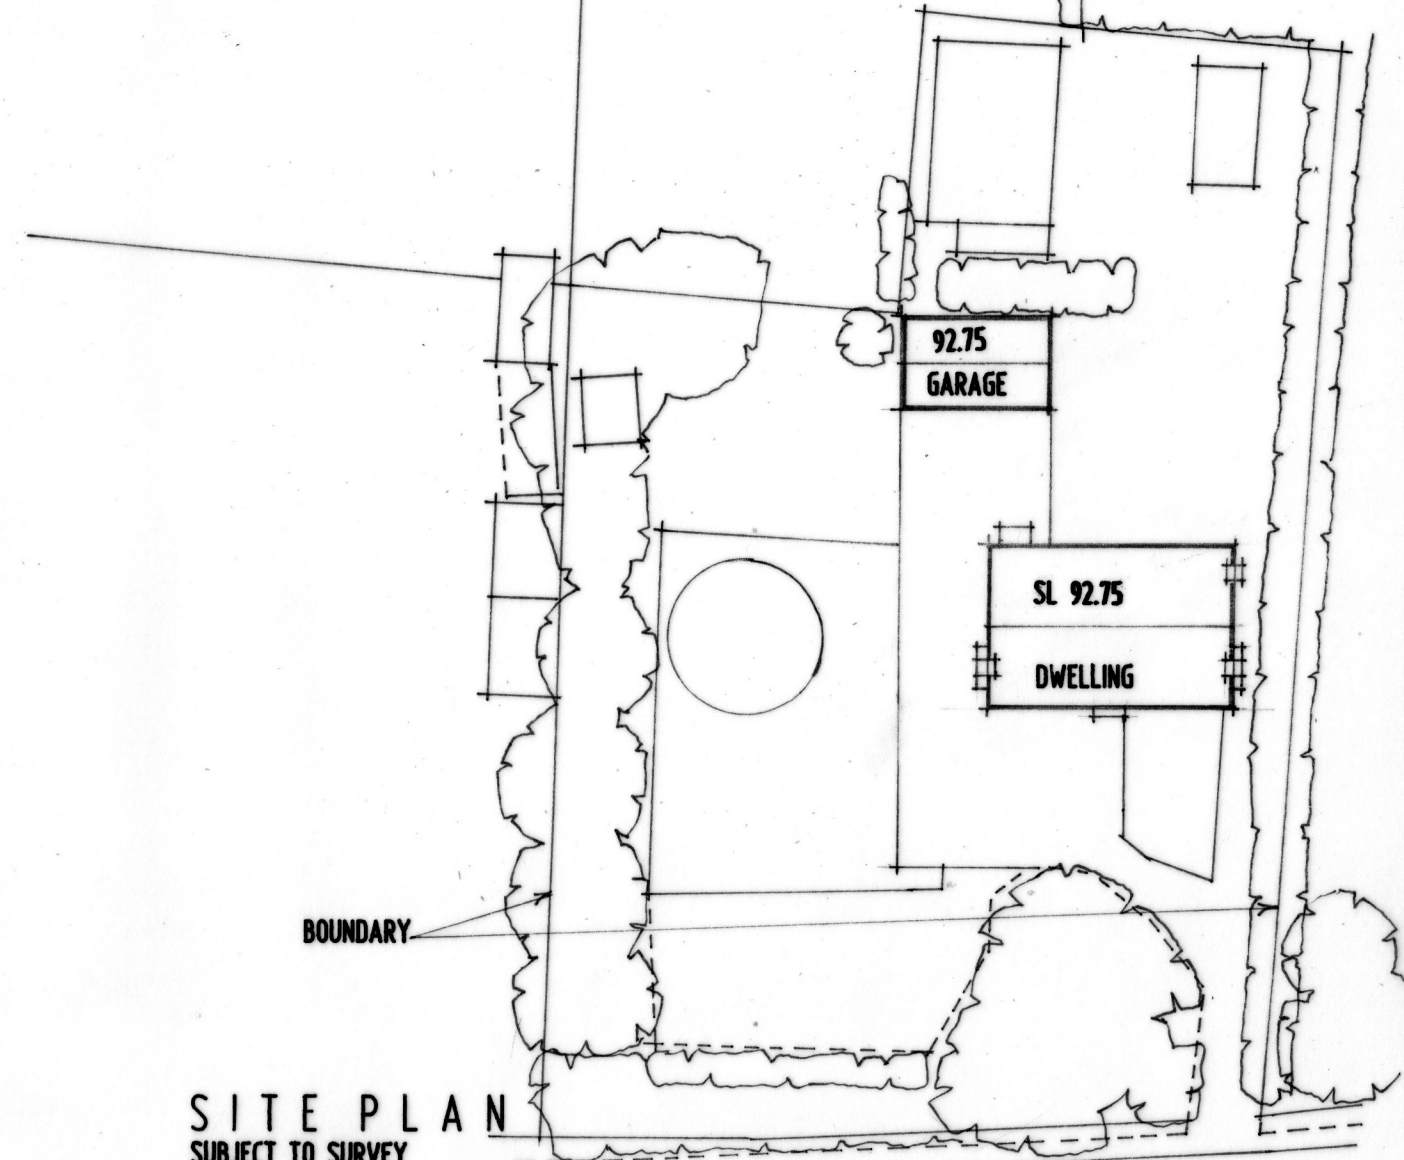

SITE PLAN  
SUBJECT TO SURVEY

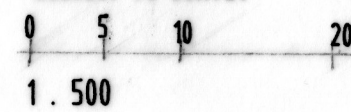

STATION ROAD

PROPOSED REPLACEMENT DWELLING AND GARAGE  
8 STATION ROAD, ELMESTHORPE LE9 7SG