



This drawing is based upon existing drawings supplied by others, boundary definition is to be established on site and verified accordingly, the contents of this drawing are intended for guidance only and subject to detailed design and approval by all statutory bodies and authorities, no guarantees or warranties are given or implied.

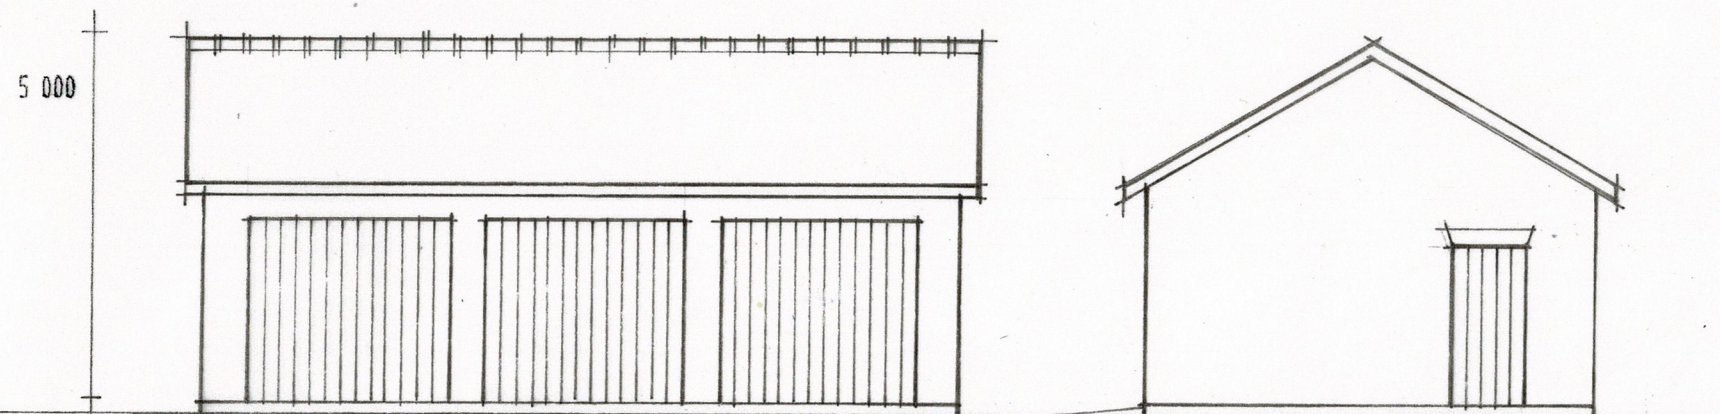


FRONT ELEVATION NORTH EAST

SIDE ELEVATION NW

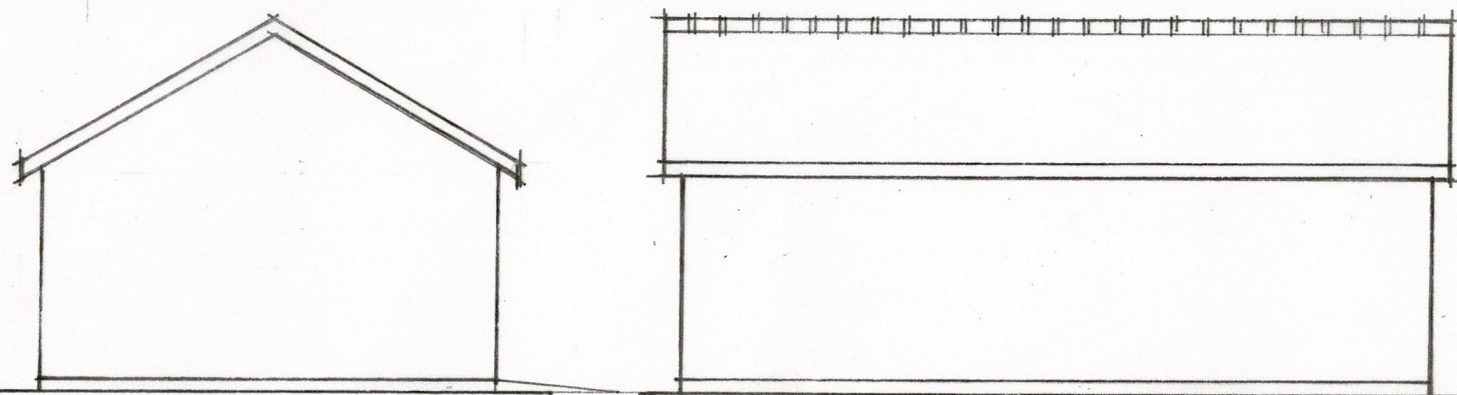


SIDE ELEVATION SE REAR ELEVATION SOUTH WEST

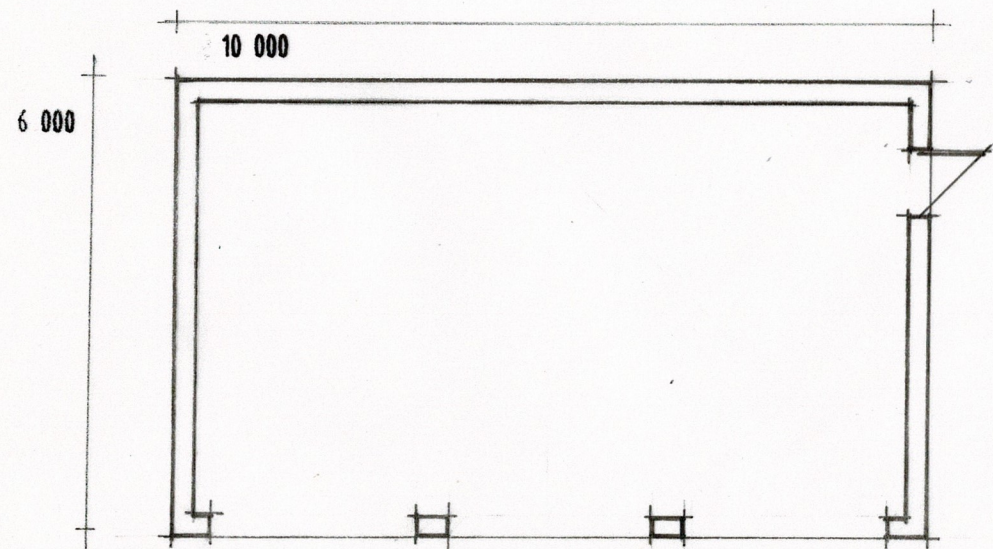

GROUND FLOOR PLAN

0 1 2 3 4 5M SCALE AT A3 DRAWING SIZE
1 : 100

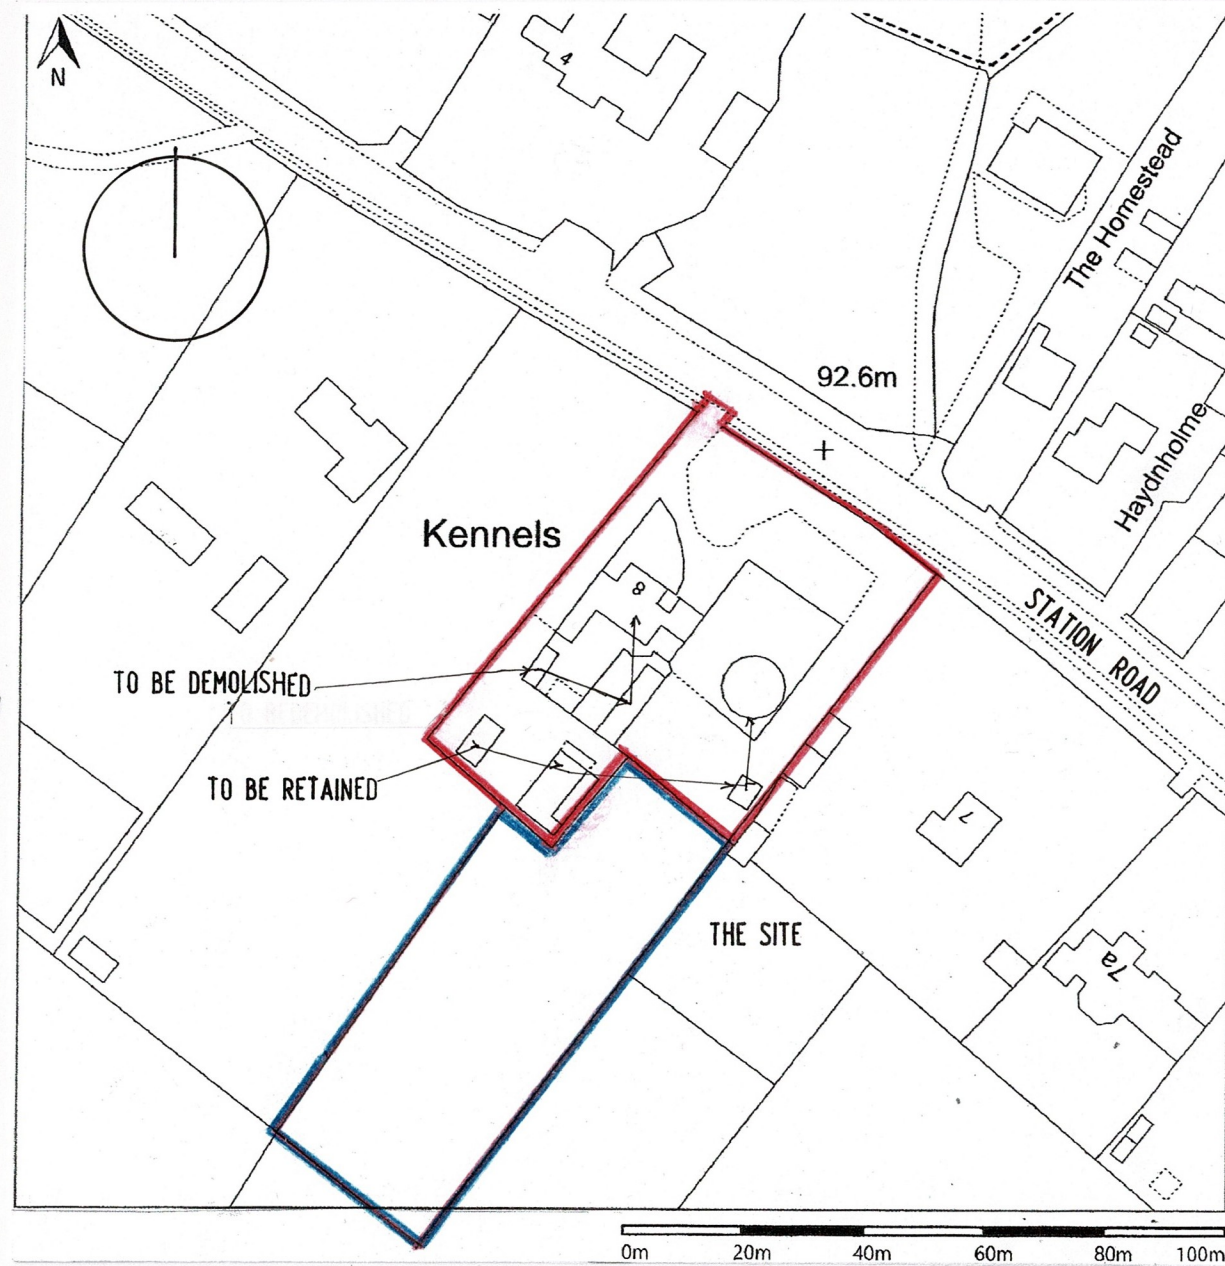

LOCATION PLAN 1:1250 AT A3 DRAWING SIZE
DENOTES POSITION OF EXISTING DWELLING AND GARAGE

NEW GARAGE BLOCK ASSOCIATED WITH
PROPOSED REPLACEMENT DWELLING
8 STATION ROAD, ELMESTHORPE LE9 7SG