

SHEET NO.  
**P010**  
**WINDOW DETAILS**

DATE: 07.02.23  
CURRENT REVISION: A

PROJECT NAME  
**COREYS COTTAGE**

PROJECT NUMBER: 1061  
PROJECT STATUS: FOR PLANNING  
PROJECT ADDRESS: COREYS COTTAGE  
STEVENAGE  
SG1 4WP

**NOTES**  
ALL DIMENSIONS AND MEASUREMENTS PRESENTED ARE APPROXIMATE AND SHOULD BE VERIFIED ON-SITE PRIOR TO CONSTRUCTION.

VARIATIONS MAY EXIST DUE TO SITE CONDITIONS, ADJUSTMENTS, OR OTHER UNFORESEEN FACTORS.

CONTRACTORS SHOULD PROMPTLY REPORT ANY DISCREPANCIES, DEFECTS, OR ISSUES ENCOUNTERED DURING CONSTRUCTION TO G2AD LIMITED. IF YOU HAVE ANY QUESTIONS, PLEASE DO NOT HESITATE TO CONTACT US ON 07449 626262.



THE CONTRACTOR IS RESPONSIBLE FOR INTERPRETING AND EXECUTING THE DRAWINGS ACCURATELY AND ACCORDING TO BEST PRACTICES.

THESE DRAWINGS ARE PROTECTED BY COPYRIGHT AND ARE PROVIDED FOR THE SOLE PURPOSE OF THE CURRENT PROJECT. THEY ARE NOT TO BE COPIED, TRACED, OR USED FOR ANY FUTURE WORK WITHOUT PRIOR WRITTEN CONSENT FROM G2AD LIMITED.

© G2AD LIMITED 2024. ALL RIGHTS RESERVED.




DRAWN BY: AD  
CHECKED BY: GD

SCALE: 1:20  
PAPER SIZE: A3

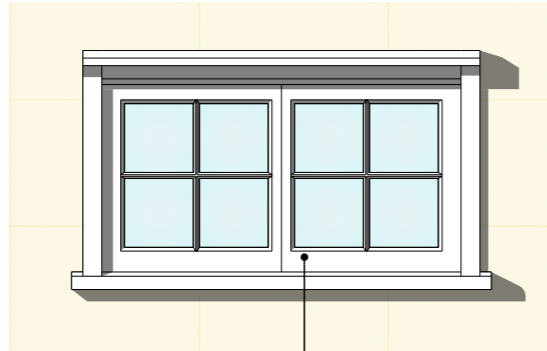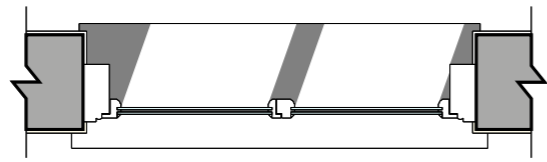


WINDOW 1 DETAILS



TIMBER CONSERVATION STYLE WINDOWS - COLOURS TO MATCH EXISTING.

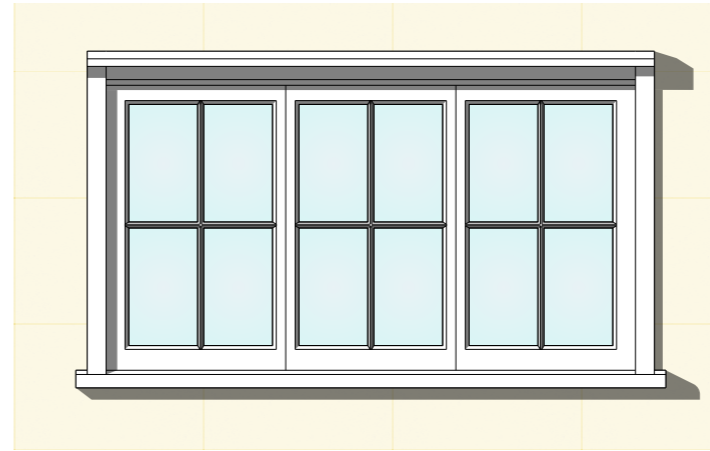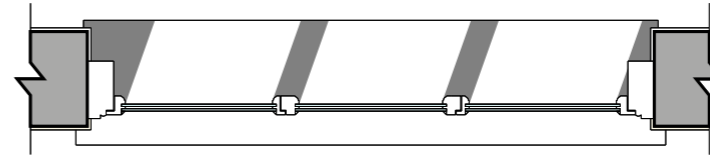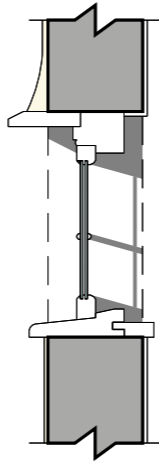




WINDOW 2 DETAILS

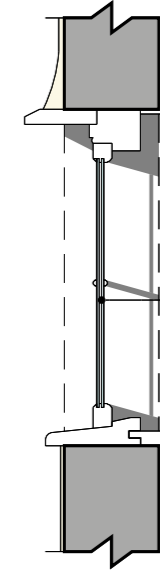



PROPOSED WINDOWS TO BE DOUBLE GLAZED.

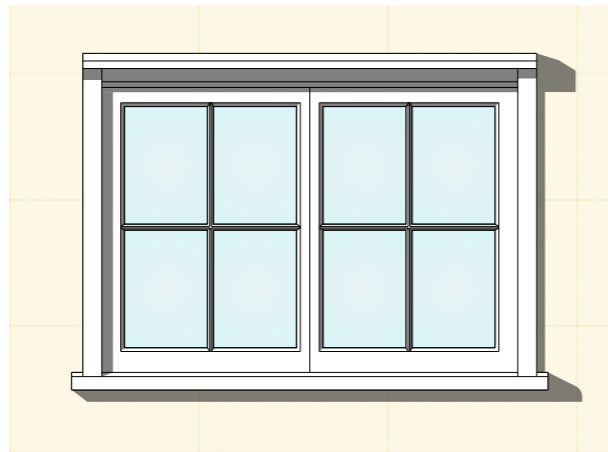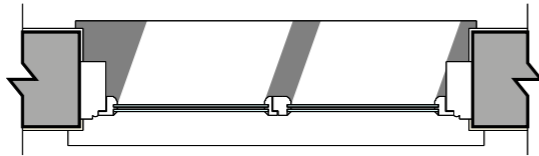



WINDOW 3 DETAILS

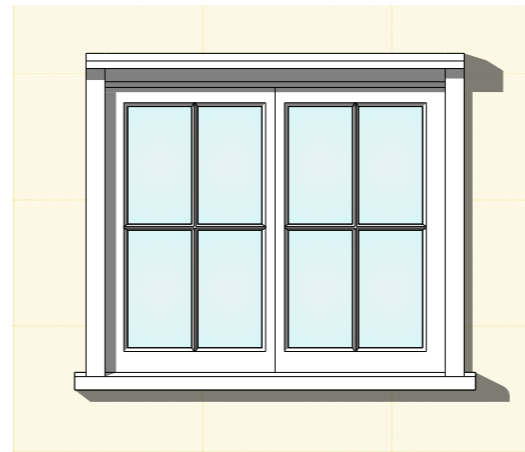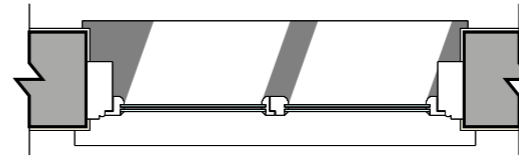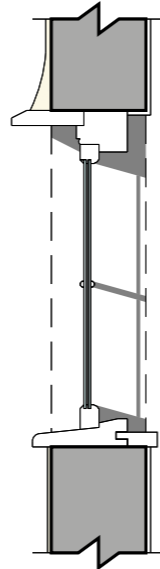

WINDOW 4 DETAILS

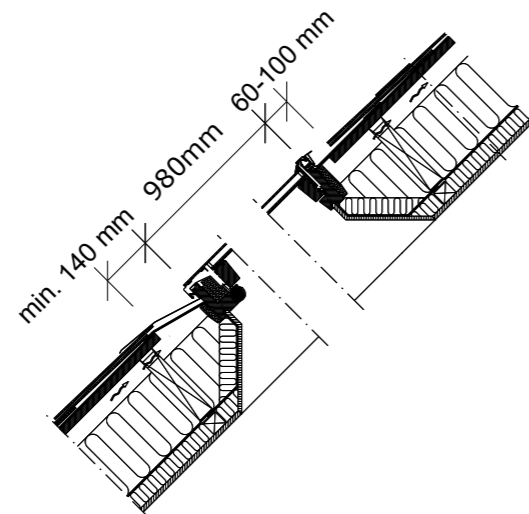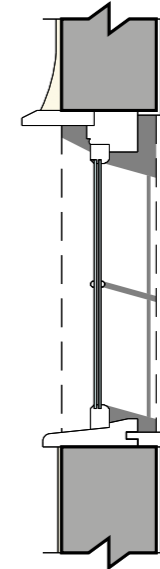

ROOFLIGHT 1 DETAILS

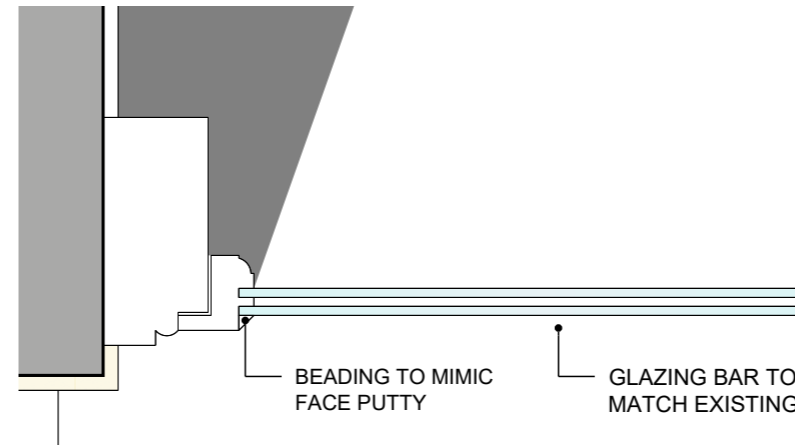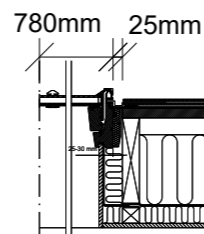

TYPICAL WINDOW PLAN DETAIL

**NOTE:**  
FOR PRODUCTS & MATERIALS SPECIFICATION PLEASE REFER TO DOCUMENT 1061-G2-P013  
FOR WINDOW POSITIONS PLEASE REFER TO DRAWING 1061-G2-P012