

SHEET NO.

P011

DOOR DETAILS

DATE	CURRENT REVISION
07.02.23	A

PROJECT NAME
COREYS COTTAGE

PROJECT NUMBER 1061
PROJECT STATUS FOR PLANNING
PROJECT ADDRESS COREYS COTTAGE
STEVENAGE
SG1 4WP

NOTES

ALL DIMENSIONS AND MEASUREMENTS PRESENTED ARE APPROXIMATE AND SHOULD BE VERIFIED ON-SITE PRIOR TO CONSTRUCTION.

VARIATIONS MAY EXIST DUE TO SITE CONDITIONS, ADJUSTMENTS, OR OTHER UNFORESEEN FACTORS.

CONTRACTORS SHOULD PROMPTLY REPORT ANY DISCREPANCIES, DEFECTS, OR ISSUES ENCOUNTERED DURING CONSTRUCTION TO G2AD LIMITED. IF YOU HAVE ANY QUESTIONS, PLEASE DO NOT HESITATE TO CONTACT US ON 07449 626262.


THE CONTRACTOR IS RESPONSIBLE FOR INTERPRETING AND EXECUTING THE DRAWINGS ACCURATELY AND ACCORDING TO BEST PRACTICES.

THESE DRAWINGS ARE PROTECTED BY COPYRIGHT AND ARE PROVIDED FOR THE SOLE PURPOSE OF THE CURRENT PROJECT. THEY ARE NOT TO BE COPIED, TRACED, OR USED FOR ANY FUTURE WORK WITHOUT PRIOR WRITTEN CONSENT FROM G2AD LIMITED.


© G2AD LIMITED 2024. ALL RIGHTS RESERVED.

DRAWN BY AD
CHECKED BY GD

SCALE 1:20
PAPER SIZE A3

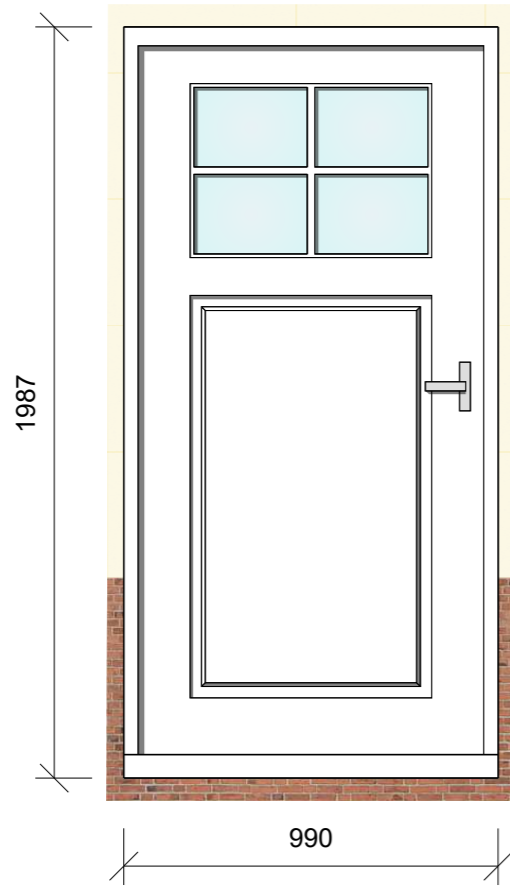

DOOR 1 DETAILS

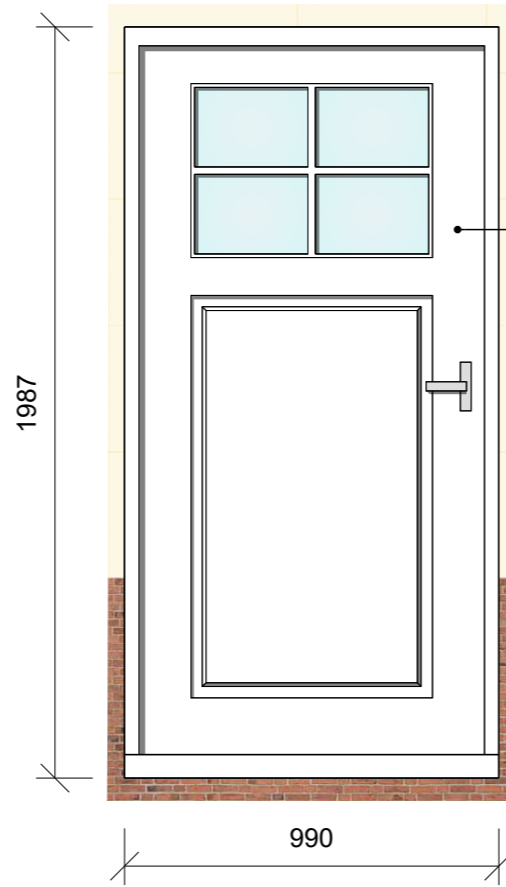


DOOR 2 DETAILS

TIMBER CONSERVATION
STYLE DOORS - COLOURS
TO MATCH EXISTING.


TIMBER CONSERVATION
STYLE DOOR

2250

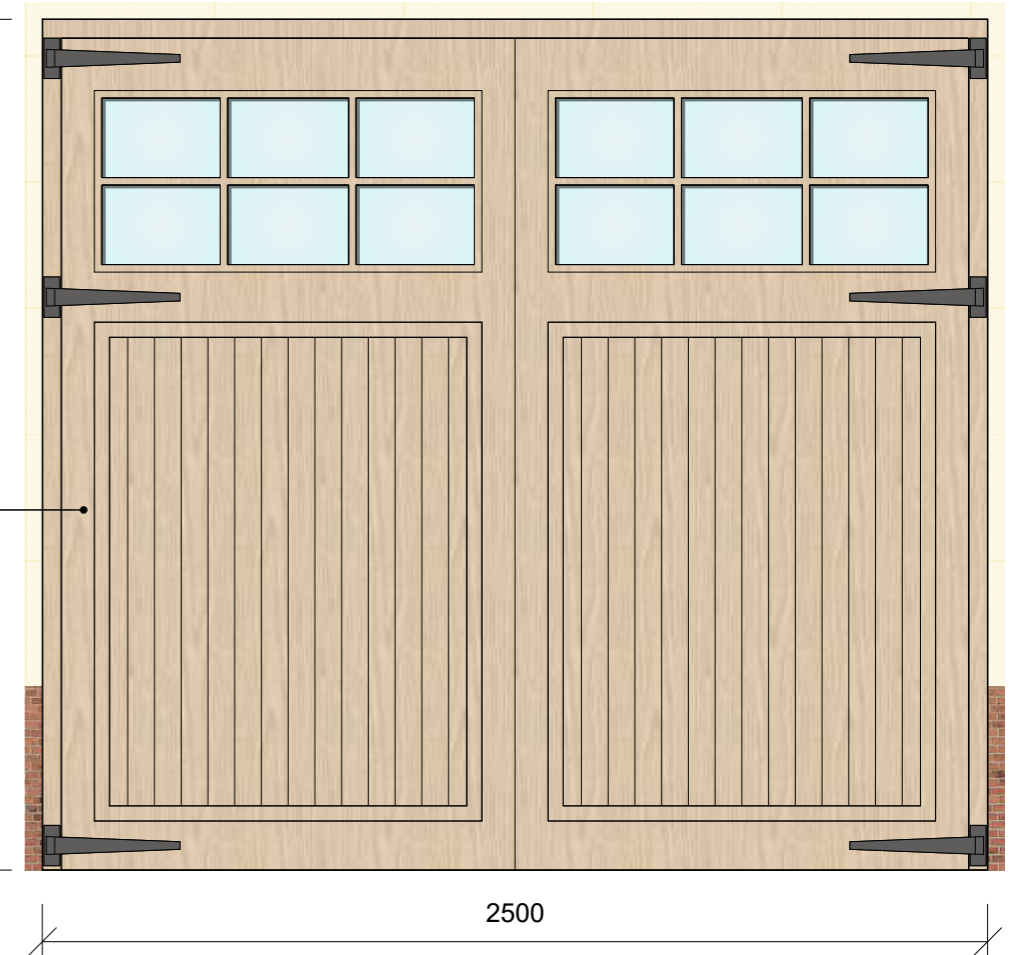

DOOR 3 DETAILS

4890 - DOOR 4 / 3635 - DOOR 5

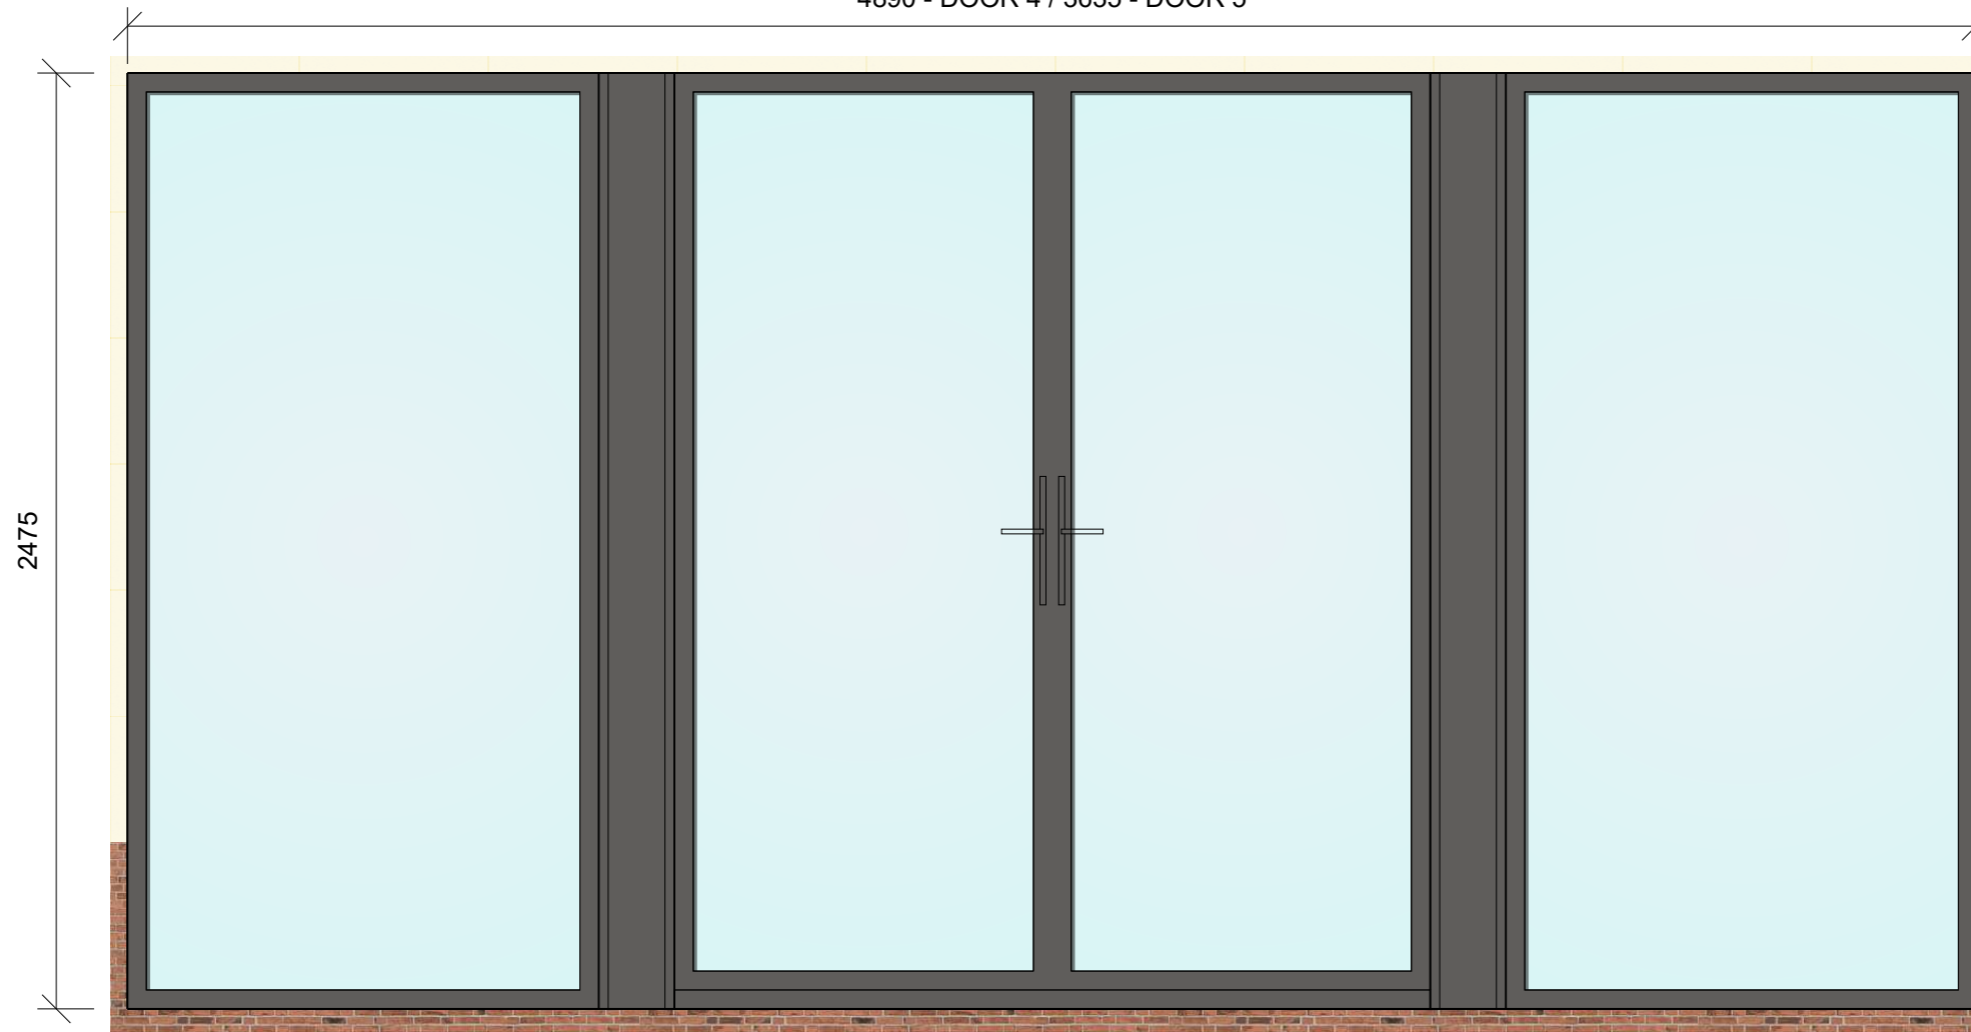

DOOR 4/5 DETAILS

NOTE:

**FOR PRODUCTS & MATERIALS SPECIFICATION
PLEASE REFER TO DOCUMENT 1061-G2-P013**

**FOR DOOR POSITIONS PLEASE REFER TO
DRAWING 1061-G2-P012**