


Location Plan

Site Address: Grove Cottage Farm, Maidstone Road, Matfield, Tonbridge, TN12 7LF

Date Produced: 22-Dec-2023

Scale: 1:2500 @A4

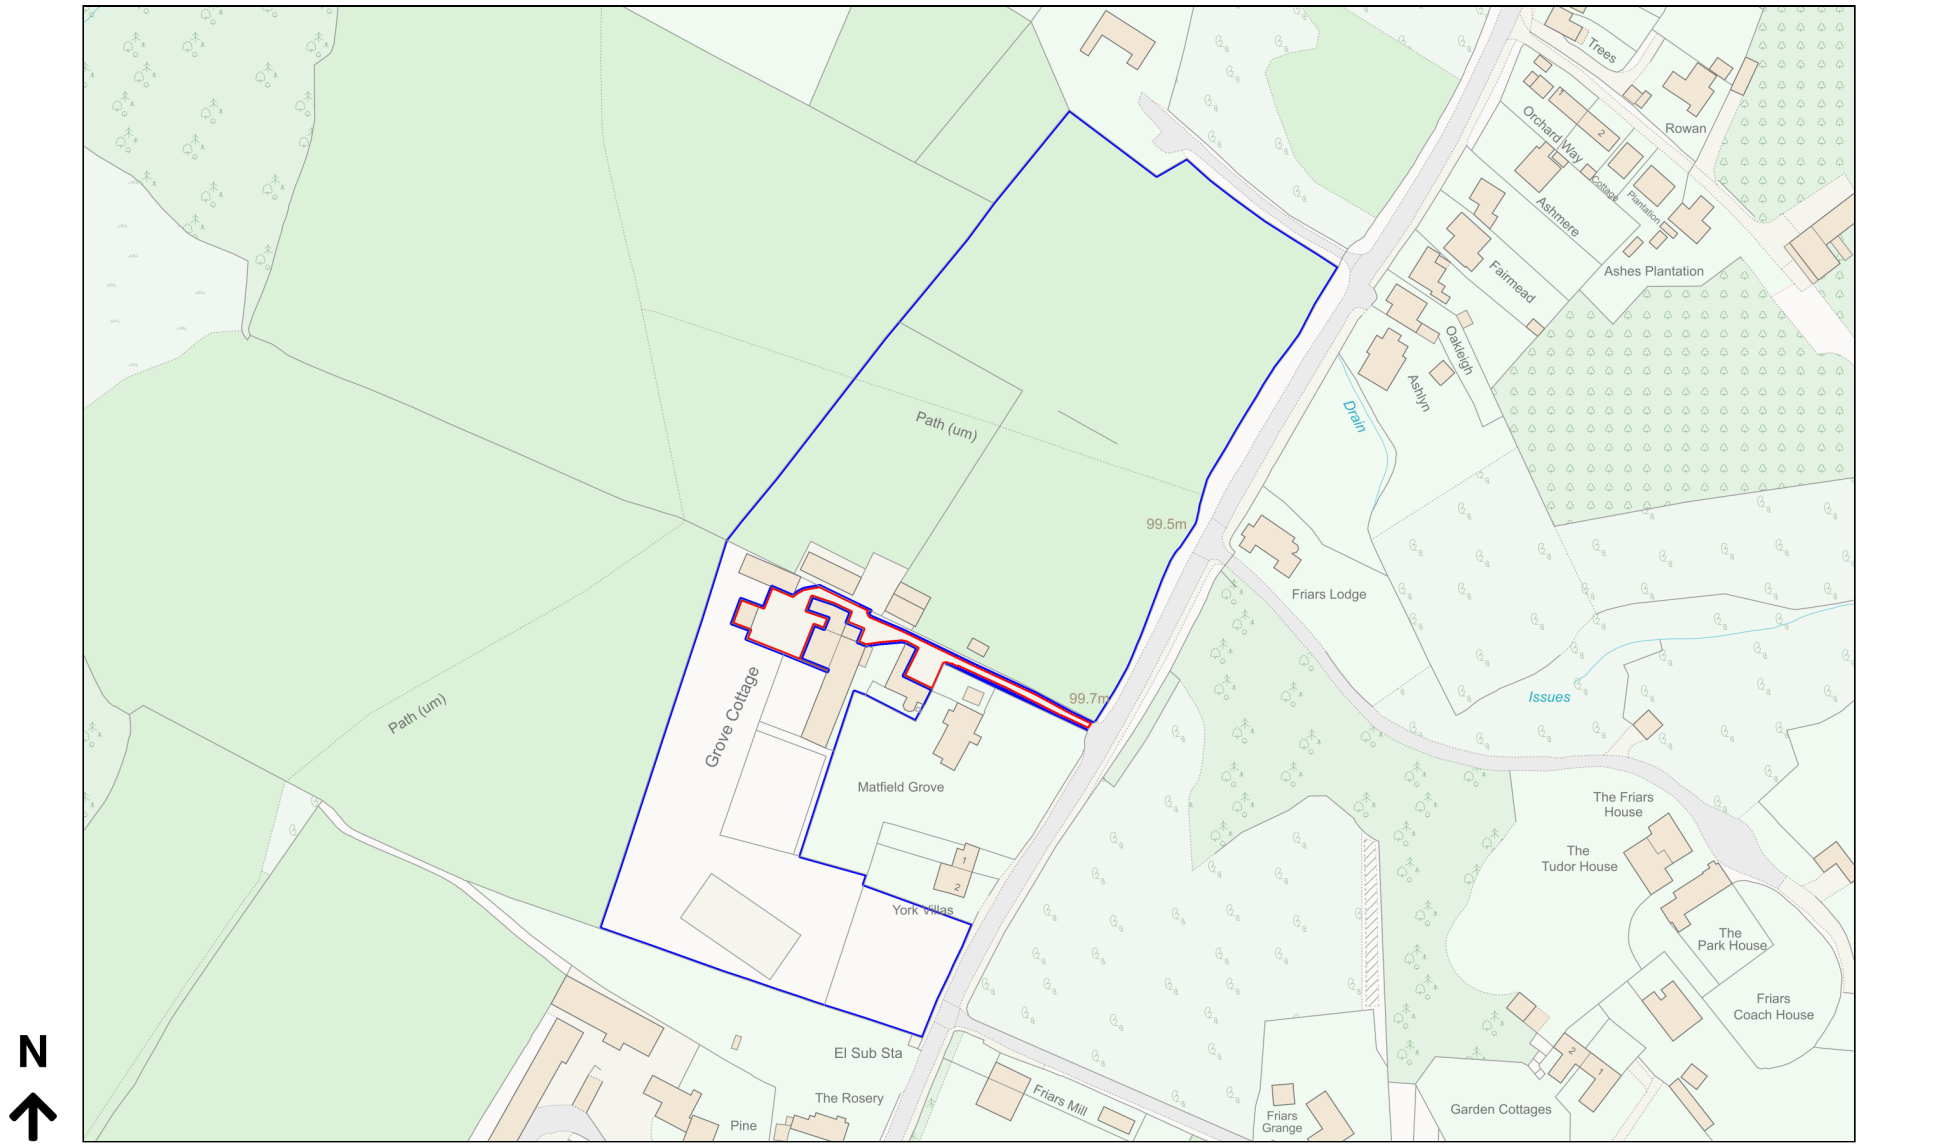

Planning Portal Reference: PP-12694976v1

