
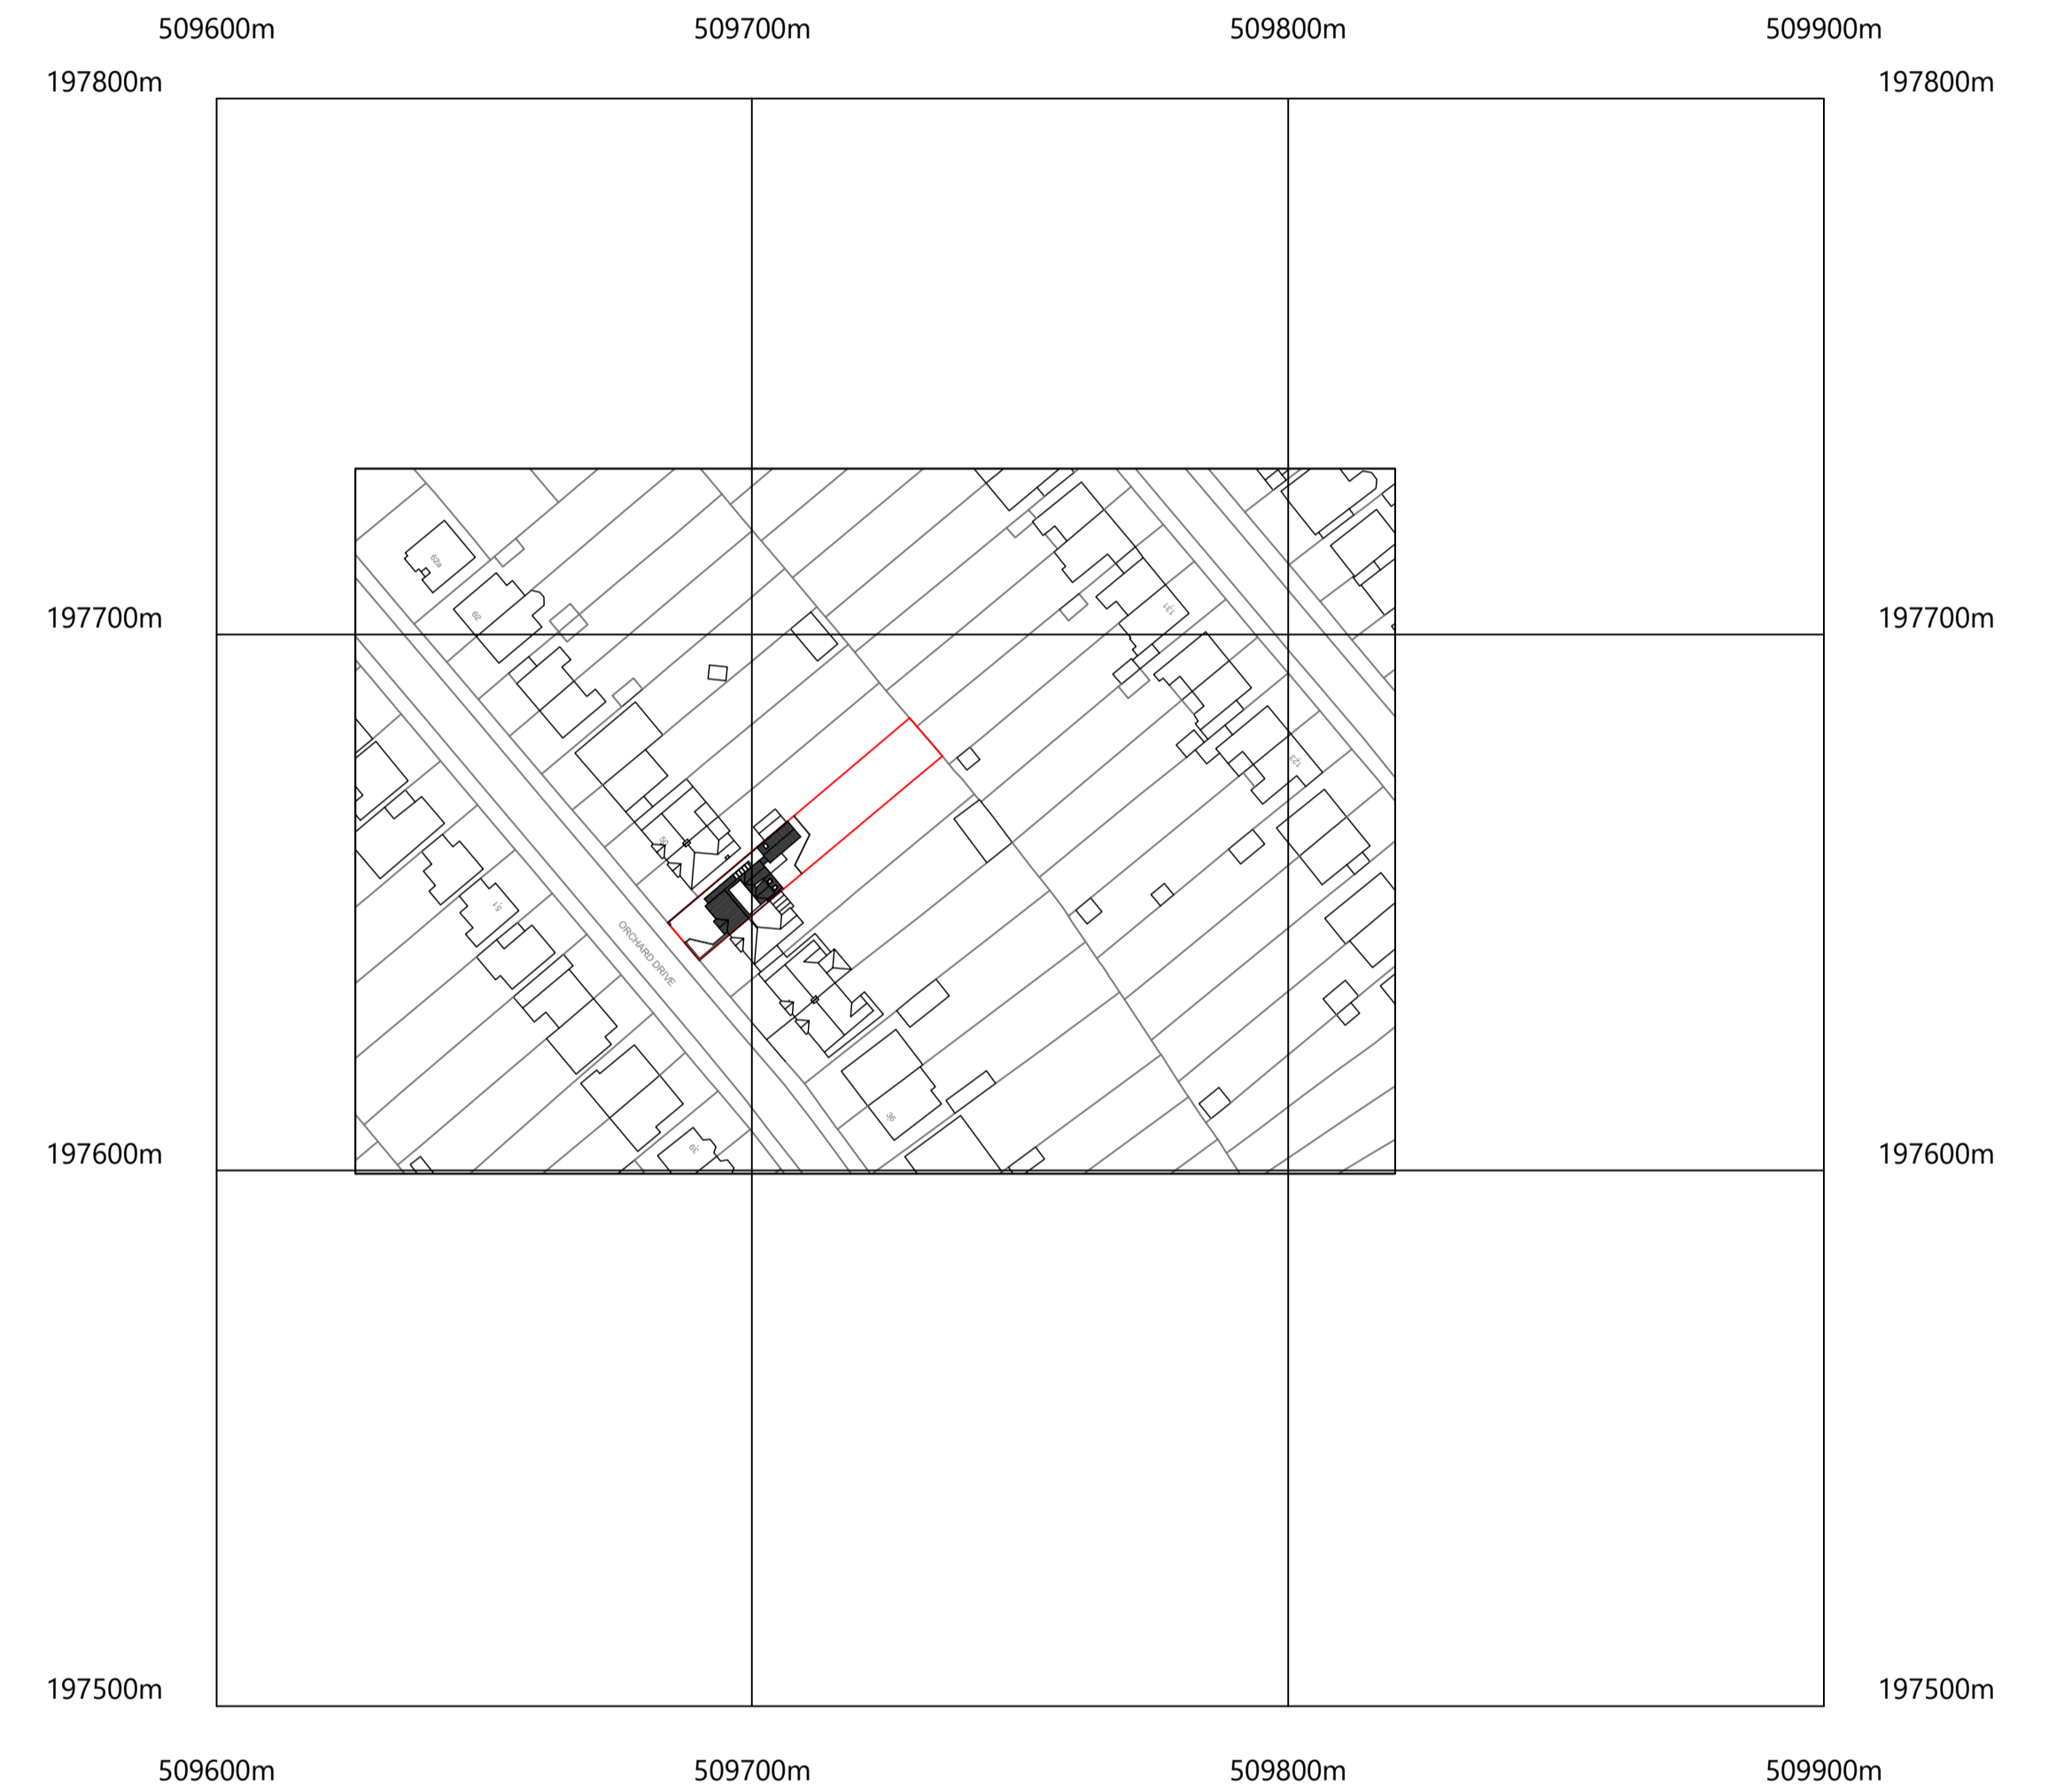


©Crown Copyright and database rights 2020 OS Licence no. 100019311

PROPOSED BLOCK PLAN (1:500)


SCALE BAR - 1:1250

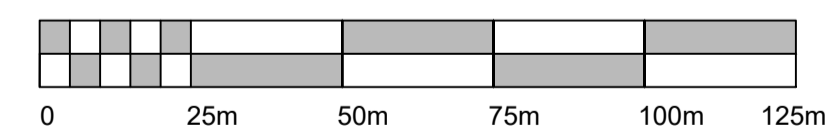

©Crown Copyright and database rights 2020 OS Licence no. 100019311

EXISTING LOCATION PLAN (1:1250)

SCALE BAR 1:500

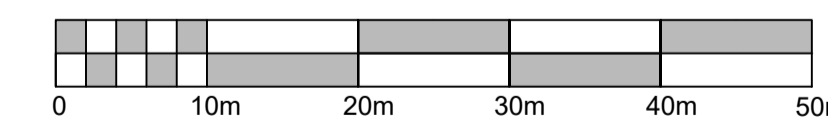

		Mr & Mrs R. Purohit		1 of 1
Thorne Architecture 46 Orchard Drive, Watford, WD17 3DY		Project: 46 Orchard Drive, Watford WD17 3DY		Status:
Date: Jul.20		Job No: 20112		Drawing:
Scale: 1:1250/500 @ A1		Dig No: 000		As Built:
Rev: -		Rev: -		Project:

The copyright of this drawing and all the works described herein is owned by Thorne Architecture Limited. Do not scale this drawing. Work to figured dimensions only. If in doubt, ask!!!