

PROPOSALS KEY


- ① NEW CUPOLA ROOFLIGHT
- ② NEW ALUMINIUM BI-FOLD DOORS
- ③ WALL REMOVED
- ④ NEW OPENING
- ⑤ NEW GRAVEL DRIVEWAY
- ⑥ NEW HARDSTANDING PATIO
- ⑦ WINDOW DROPPED TO DOOR
- ⑧ WINDOW RE-USED FROM EXISTING WC
- ⑨ NEW SHOWER ROOM
- ⑩ ENLARGE VESTIBULE
- ⑪ NEW VELUX

KEY

- EXISTING
- PROPOSED

GARDEN

TREE SIZES AND POSITIONING INDICATIVE ONLY, NOT SURVEYED.

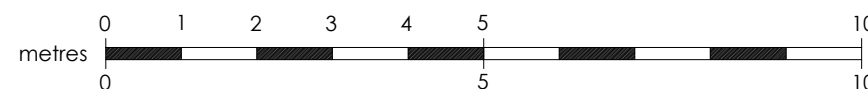

| | | | | | | | |
|--|--|---|--|---------------------------------|--|-----------------------------------|--|
| Glasgow: Clydeaway House, 813 South Street, G14 0BX Edinburgh: 38 Bridge Road, Colinton, EH13 0LQ | | t: 0141 438 0062 t: 0131 600 0668 | | e: mail@karenparryarchitect.com | | karen parry architects LTD | |
| location 77 MAIN STREET | | drawing title GF PLAN AS PROPOSED | | | | | |
| client FRANCES COOPER | | date 22/11/23 | | scale 1:100 @ A3 | | drawing no. 09 | |
| project EXTENSION AND ALTERATIONS | | | | | | | |