


TREE SIZES AND POSITIONING INDICATIVE ONLY, NOT SURVEYED.

- KEY**
- EXISTING
 - PROPOSED
 - DUNTAKINGS

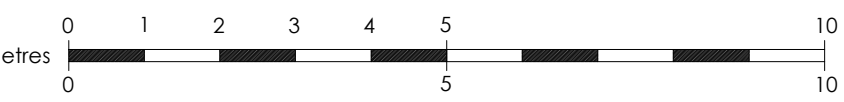

Glasgow: Clydeaway House, 813 South Street, G14 0BX Edinburgh: 38 Bridge Road, Colinton, EH13 0LQ		t: 0141 438 0062 t: 0131 600 0668		e: mail@karenparryarchitect.com		karen parry architects LTD	
location 77 MAIN STREET		drawing title DUNTAKINGS GF PLAN					
client FRANCES COOPER		date 26/01/24		scale 1:100 @ A3		drawing no. 14	
project EXTENSION AND ALTERATIONS							