

PLANNING

0 SCALE BAR (1:100@A1) 5m




Proposed Southwest Elevation - @ 1:100

YELLOW DENOTES NEW AREAS




Proposed Southeast Elevation - @ 1:100

YELLOW DENOTES NEW AREAS

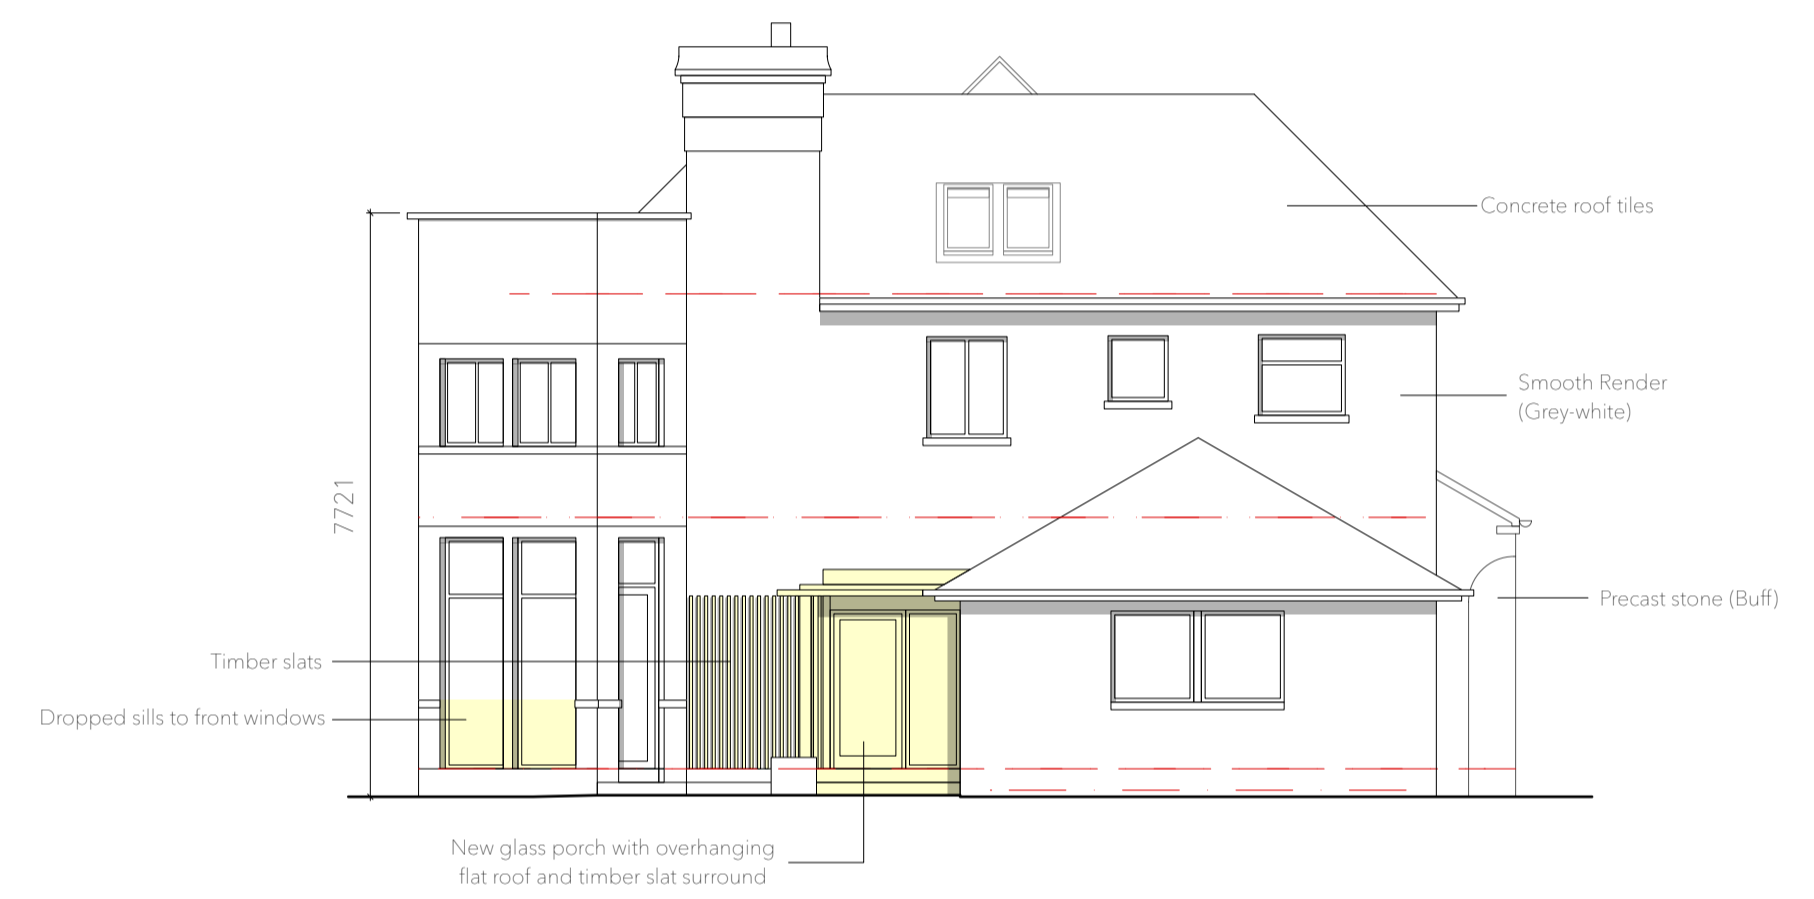

Proposed Northeast Elevation - @ 1:100

YELLOW DENOTES NEW AREAS

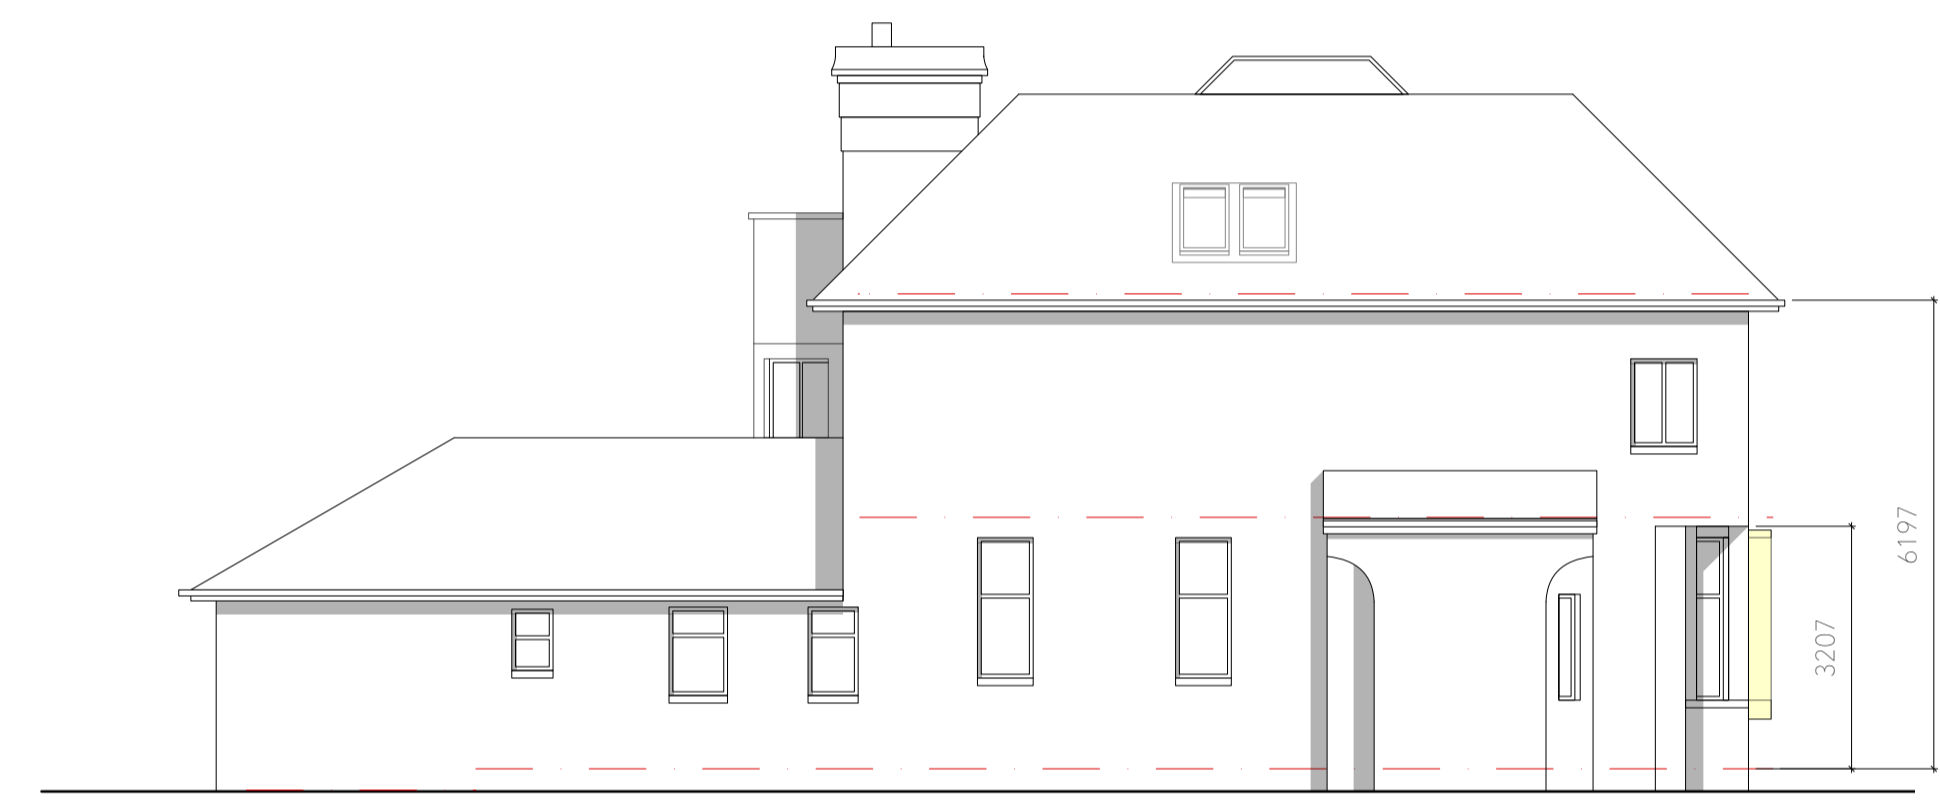

Proposed Northwest Elevation - @ 1:100

YELLOW DENOTES NEW AREAS



Visual of proposed front porch and eaves light - NTS



Visual of proposed rear elevation with oriel window - NTS

REVISIONS

Number	Description