
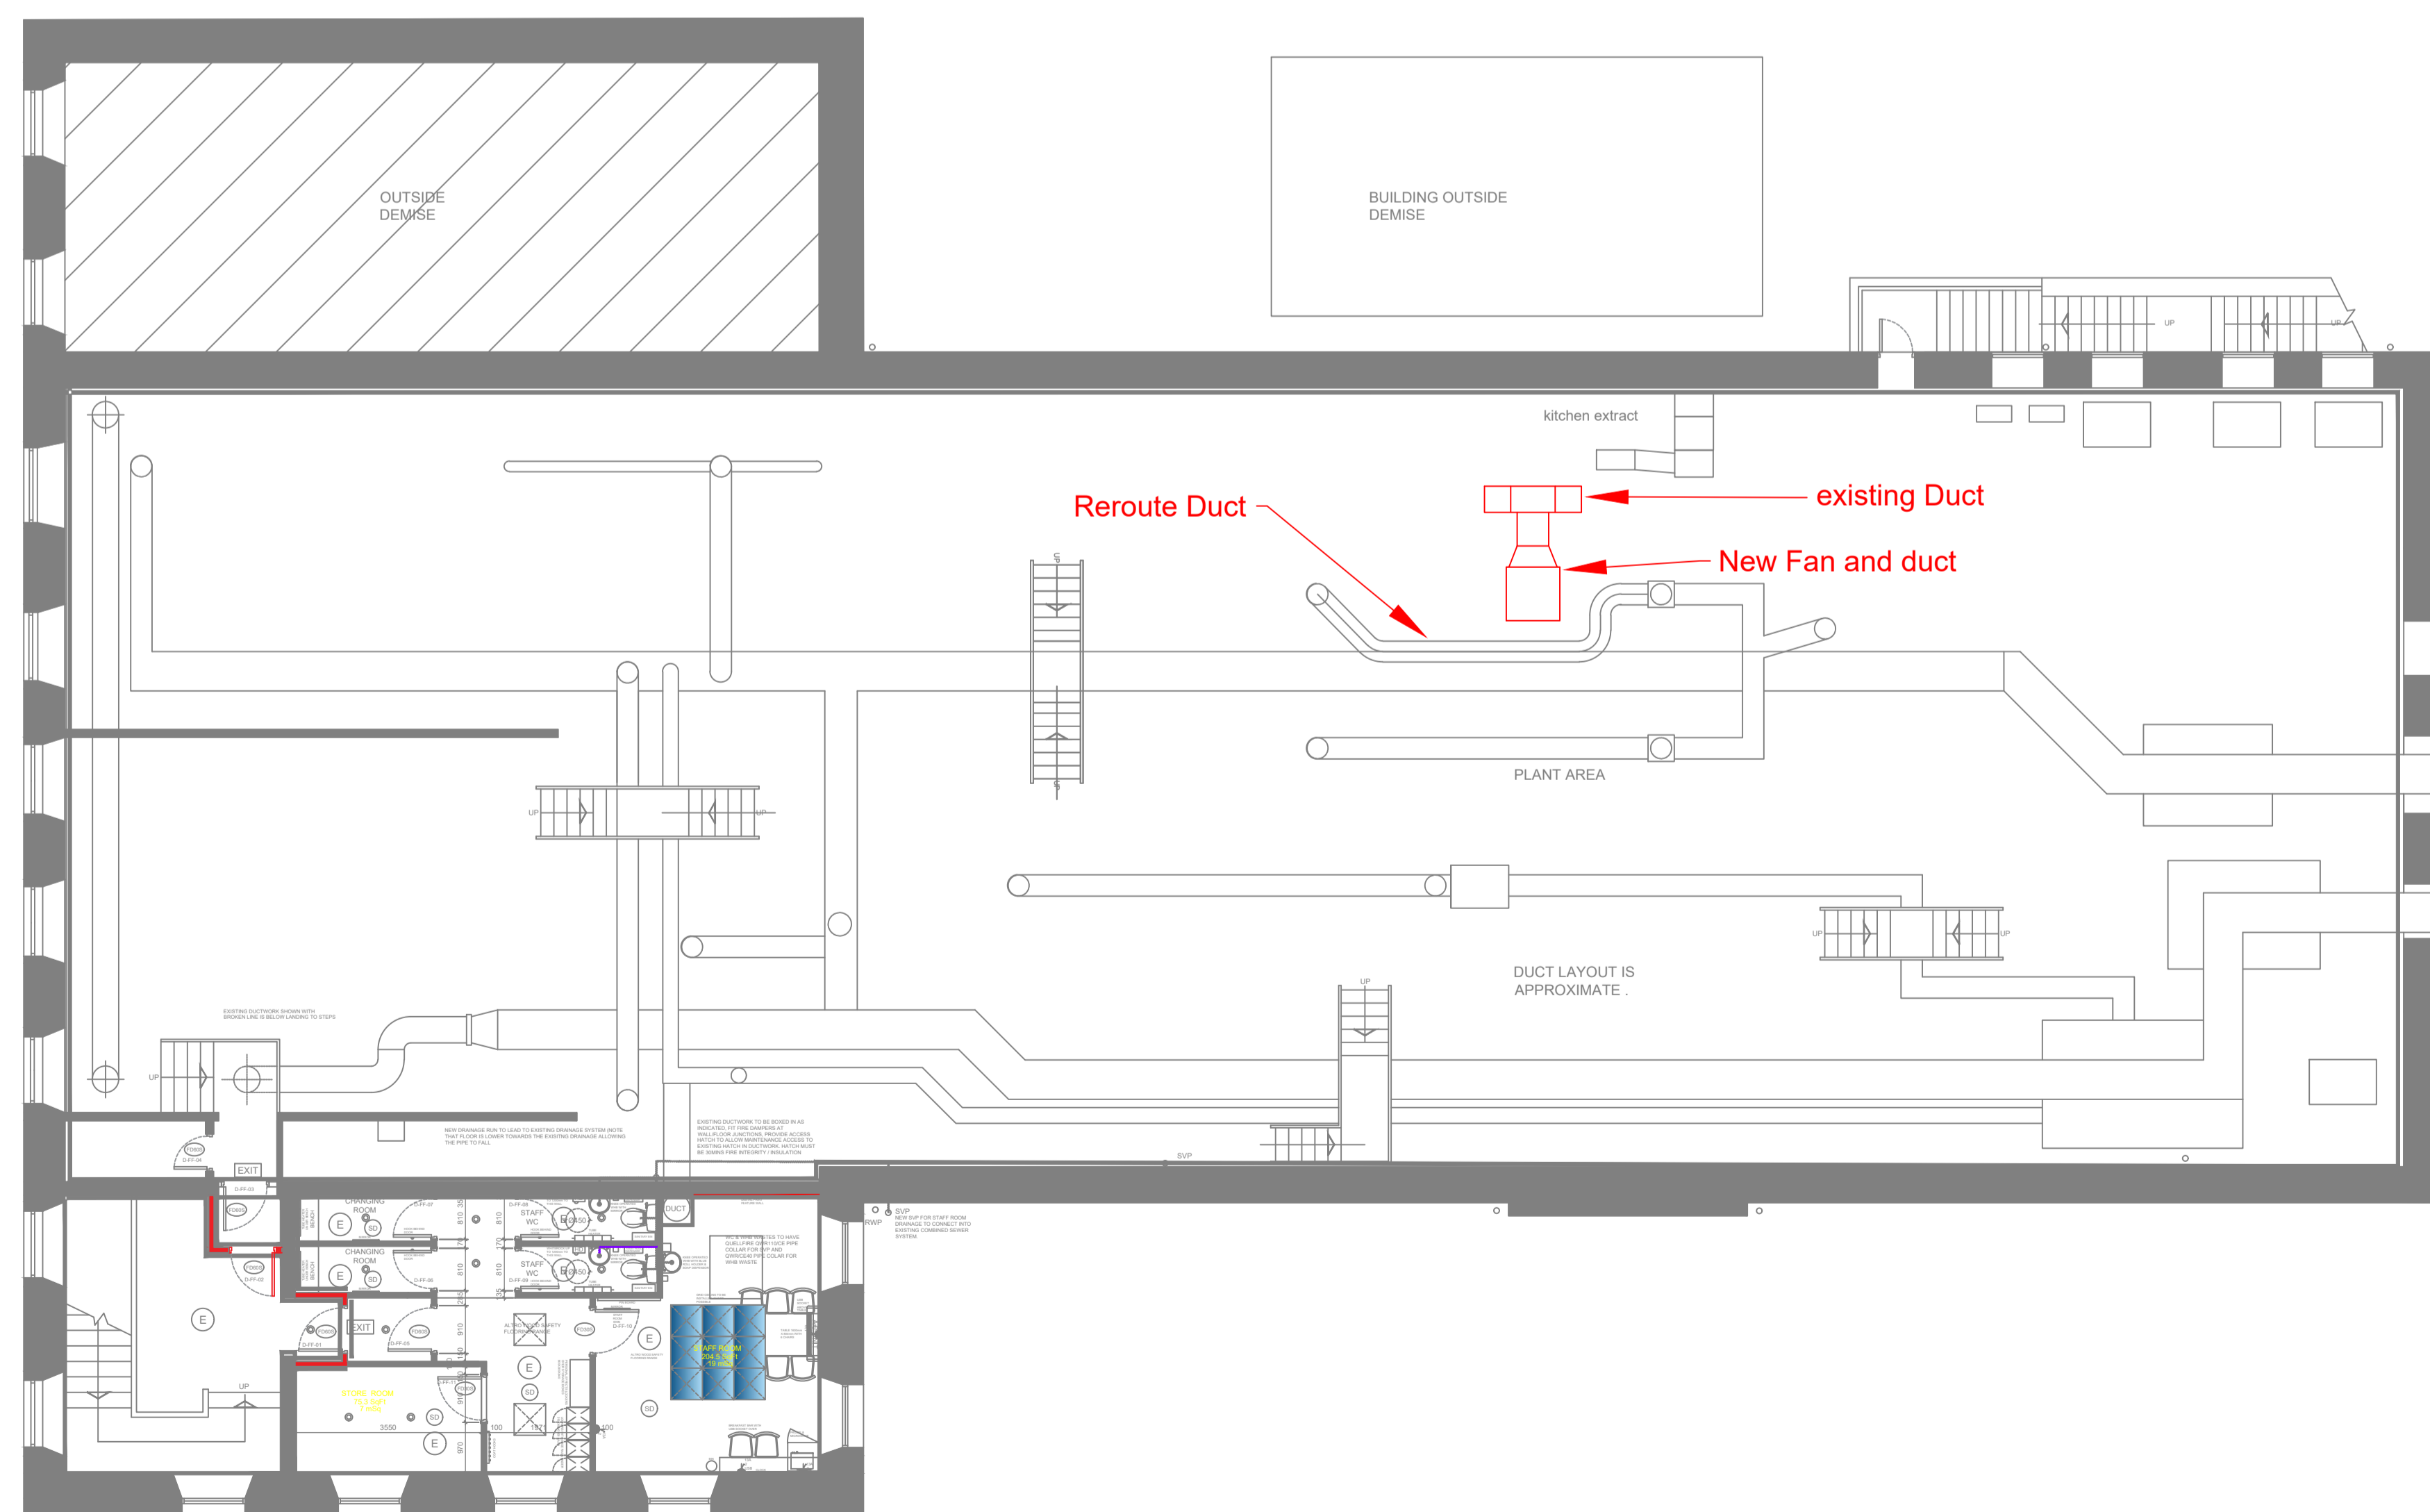


NOTES

Access doors at 1m intervals

Access door at highest point before duct goes out through roof

Access doors to be 450 x 600mm TBA

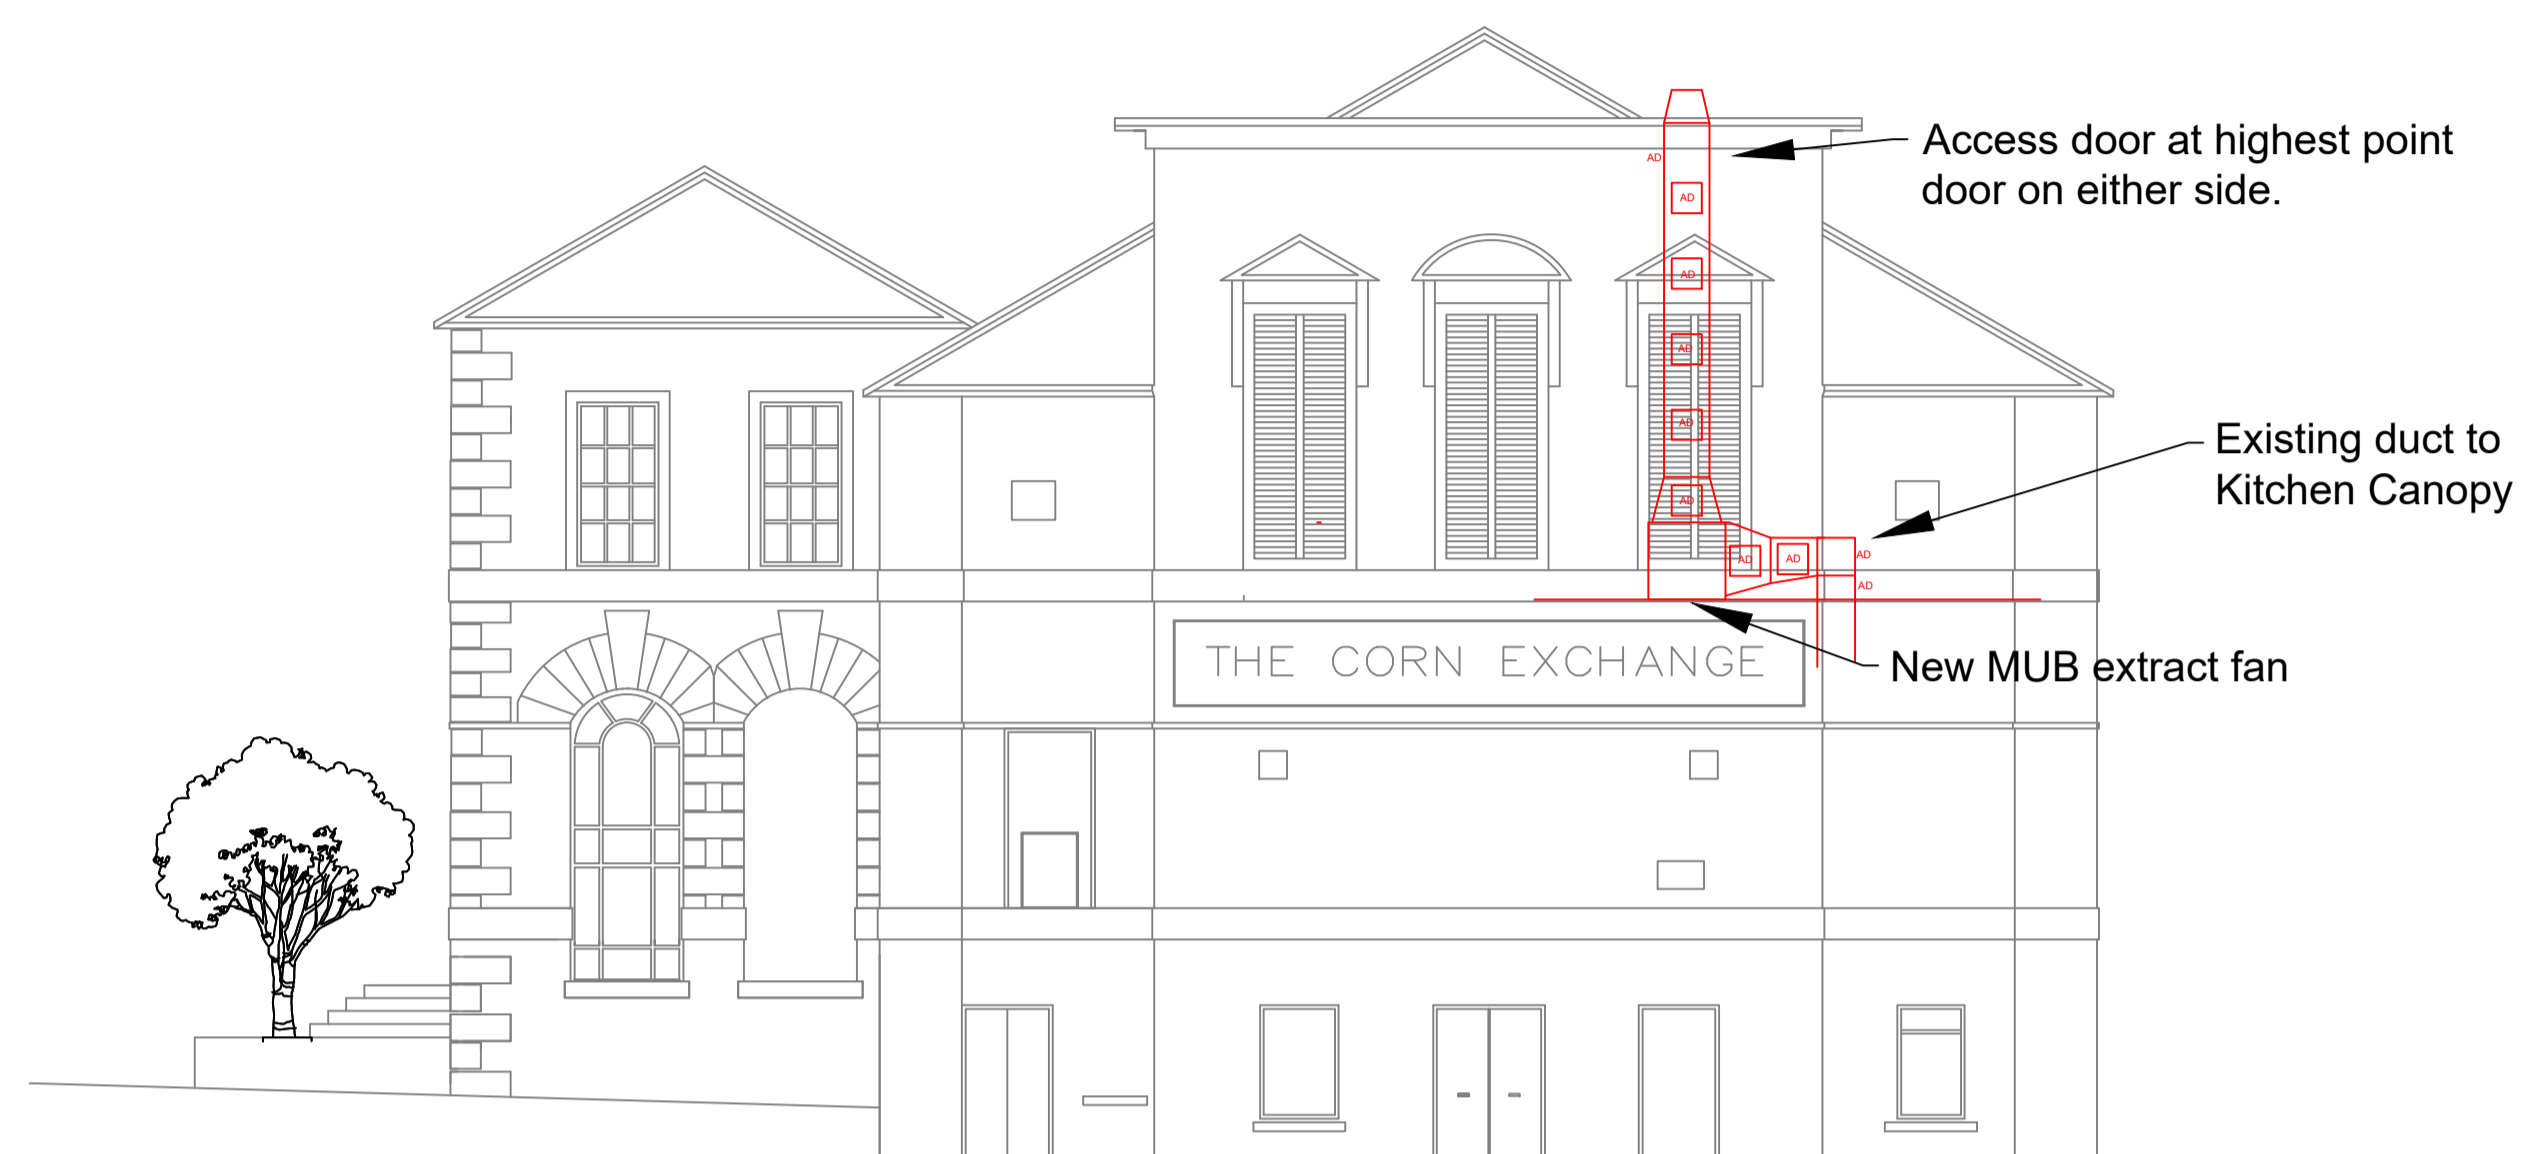

Rev	Description	Date
A		

PROPOSED STATUS:

MECH Building Services
 Heating, Air-Conditioning, Ventilation, Electrical Engineers
 3 Selbury Drive, Oadby Leicester. Tel:- 0116 272 9700

CLIENT: Harrison Ince

PROJECT: The Corn Exchange
 Arbroath

TITLE: Proposed Kitchen
 Extract

Date: 09.02.24 Scale: 1:100 @ A1

Drwn: MC Chkd: AJK

Dwg Ref: JDW000 Rev: A