


THE STABLES, BRIDGE FARM, LOW STREET, HOXNE, EYE, IP21 5AR

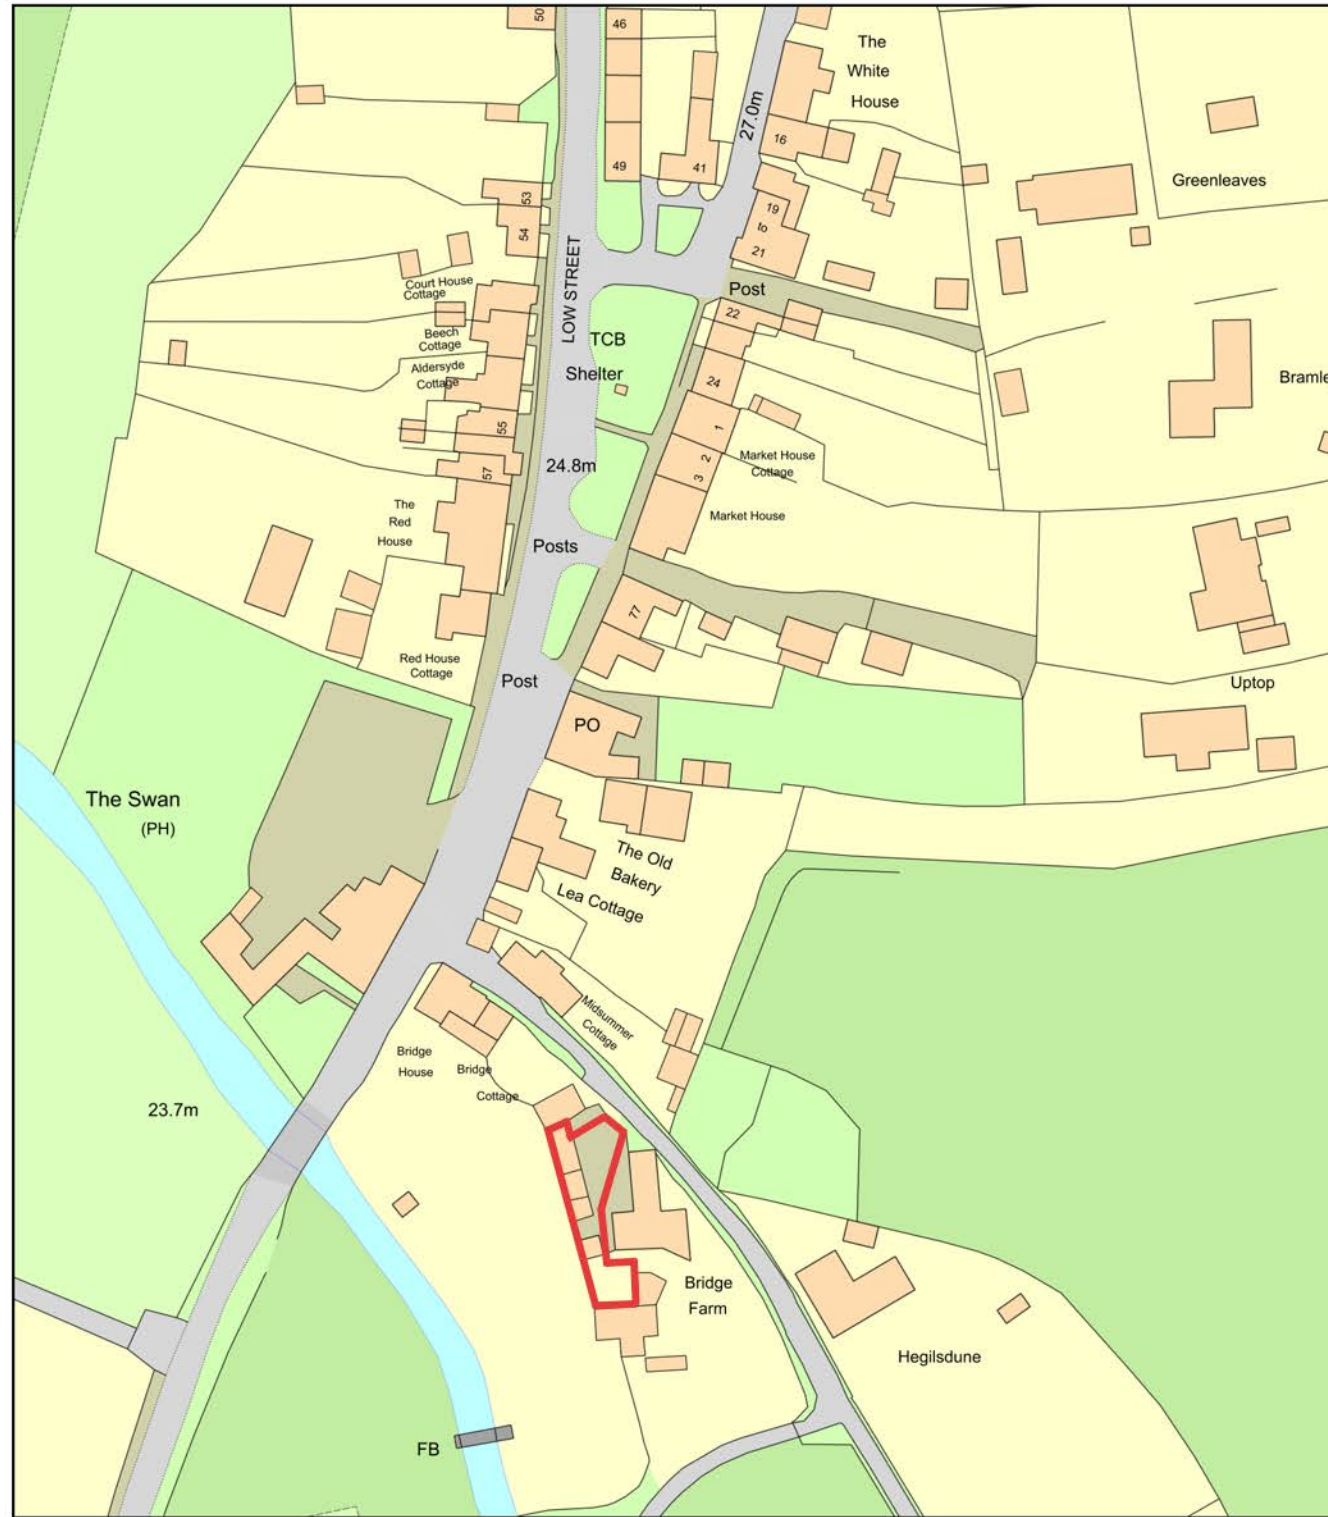

Plan Produced for: **KARL FLATMAN**

Date Produced: 05 Dec 2023

Plan Reference Number: TORQM23339155247981

Scale: 1:1250 @ A4

© Crown copyright and database rights 2023 OS 100042766

**Change of Use to Dwelling**  
**The Stables, Bridge Farm, Low Street, Hoxne**  
**for Karl Flatman**

  
**JOHN PUTMAN**  
 ARCHITECTURAL DESIGN + PLANNING  
 The Hollies :: Station Road :: Earsham  
 Bungay :: Suffolk :: NR35 2TS  
 johnputman1@btconnect.com :: 01986 892454

**Site Location Plan**  
**Scale: 1:1250 at A3**  
**Drg.No.2333.I**