



Note: Existing site levels to remain unchanged as part of the development proposals and no hard surfacing is proposed.

Gross Internal Floor Area: 58.2m²

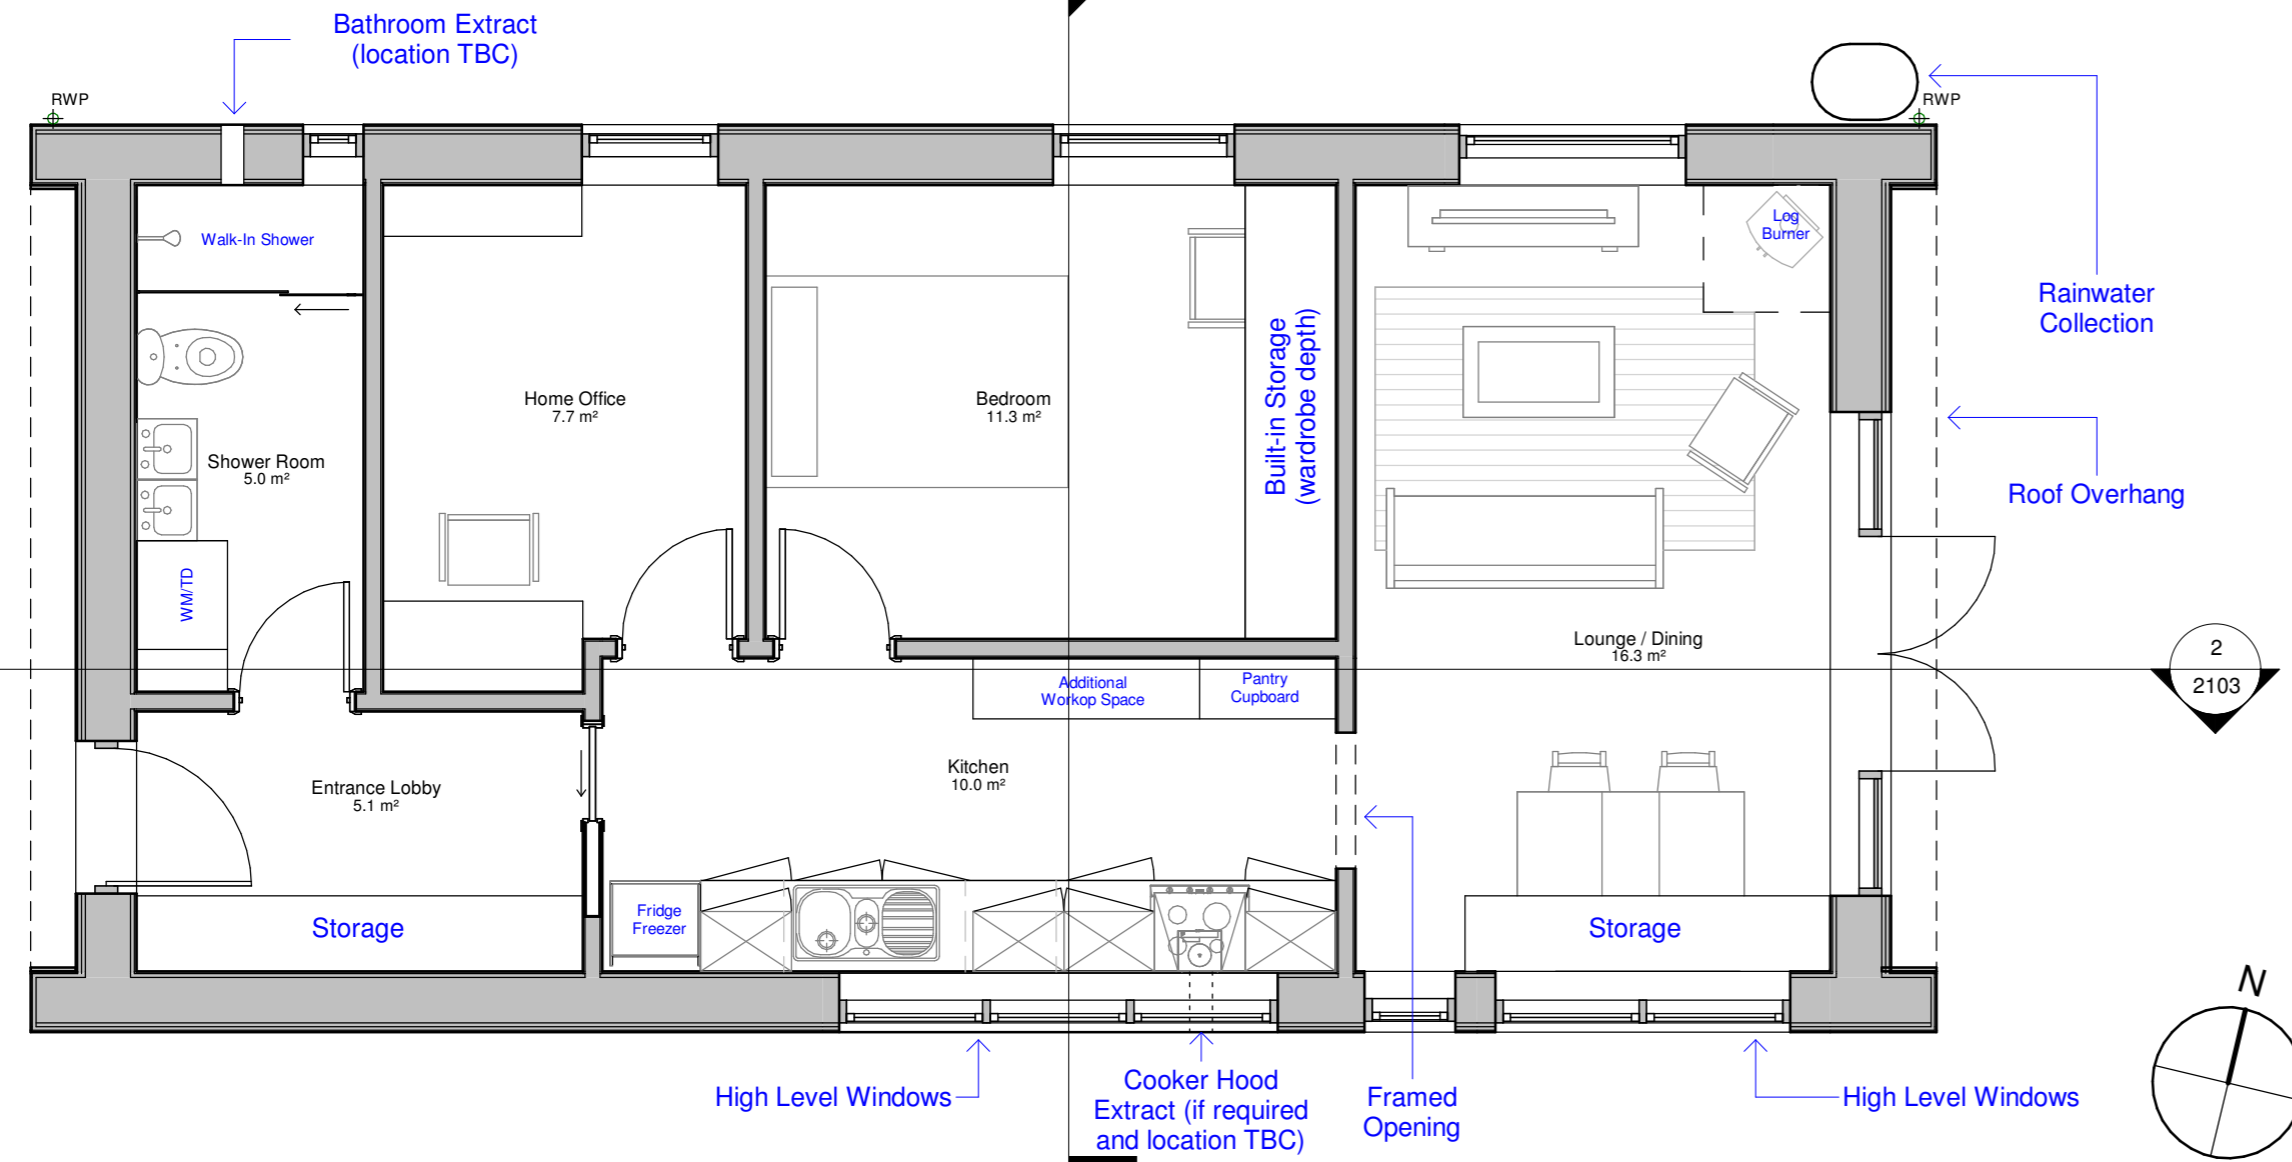

1 Greenacre - Ground Floor Plan
1 : 50

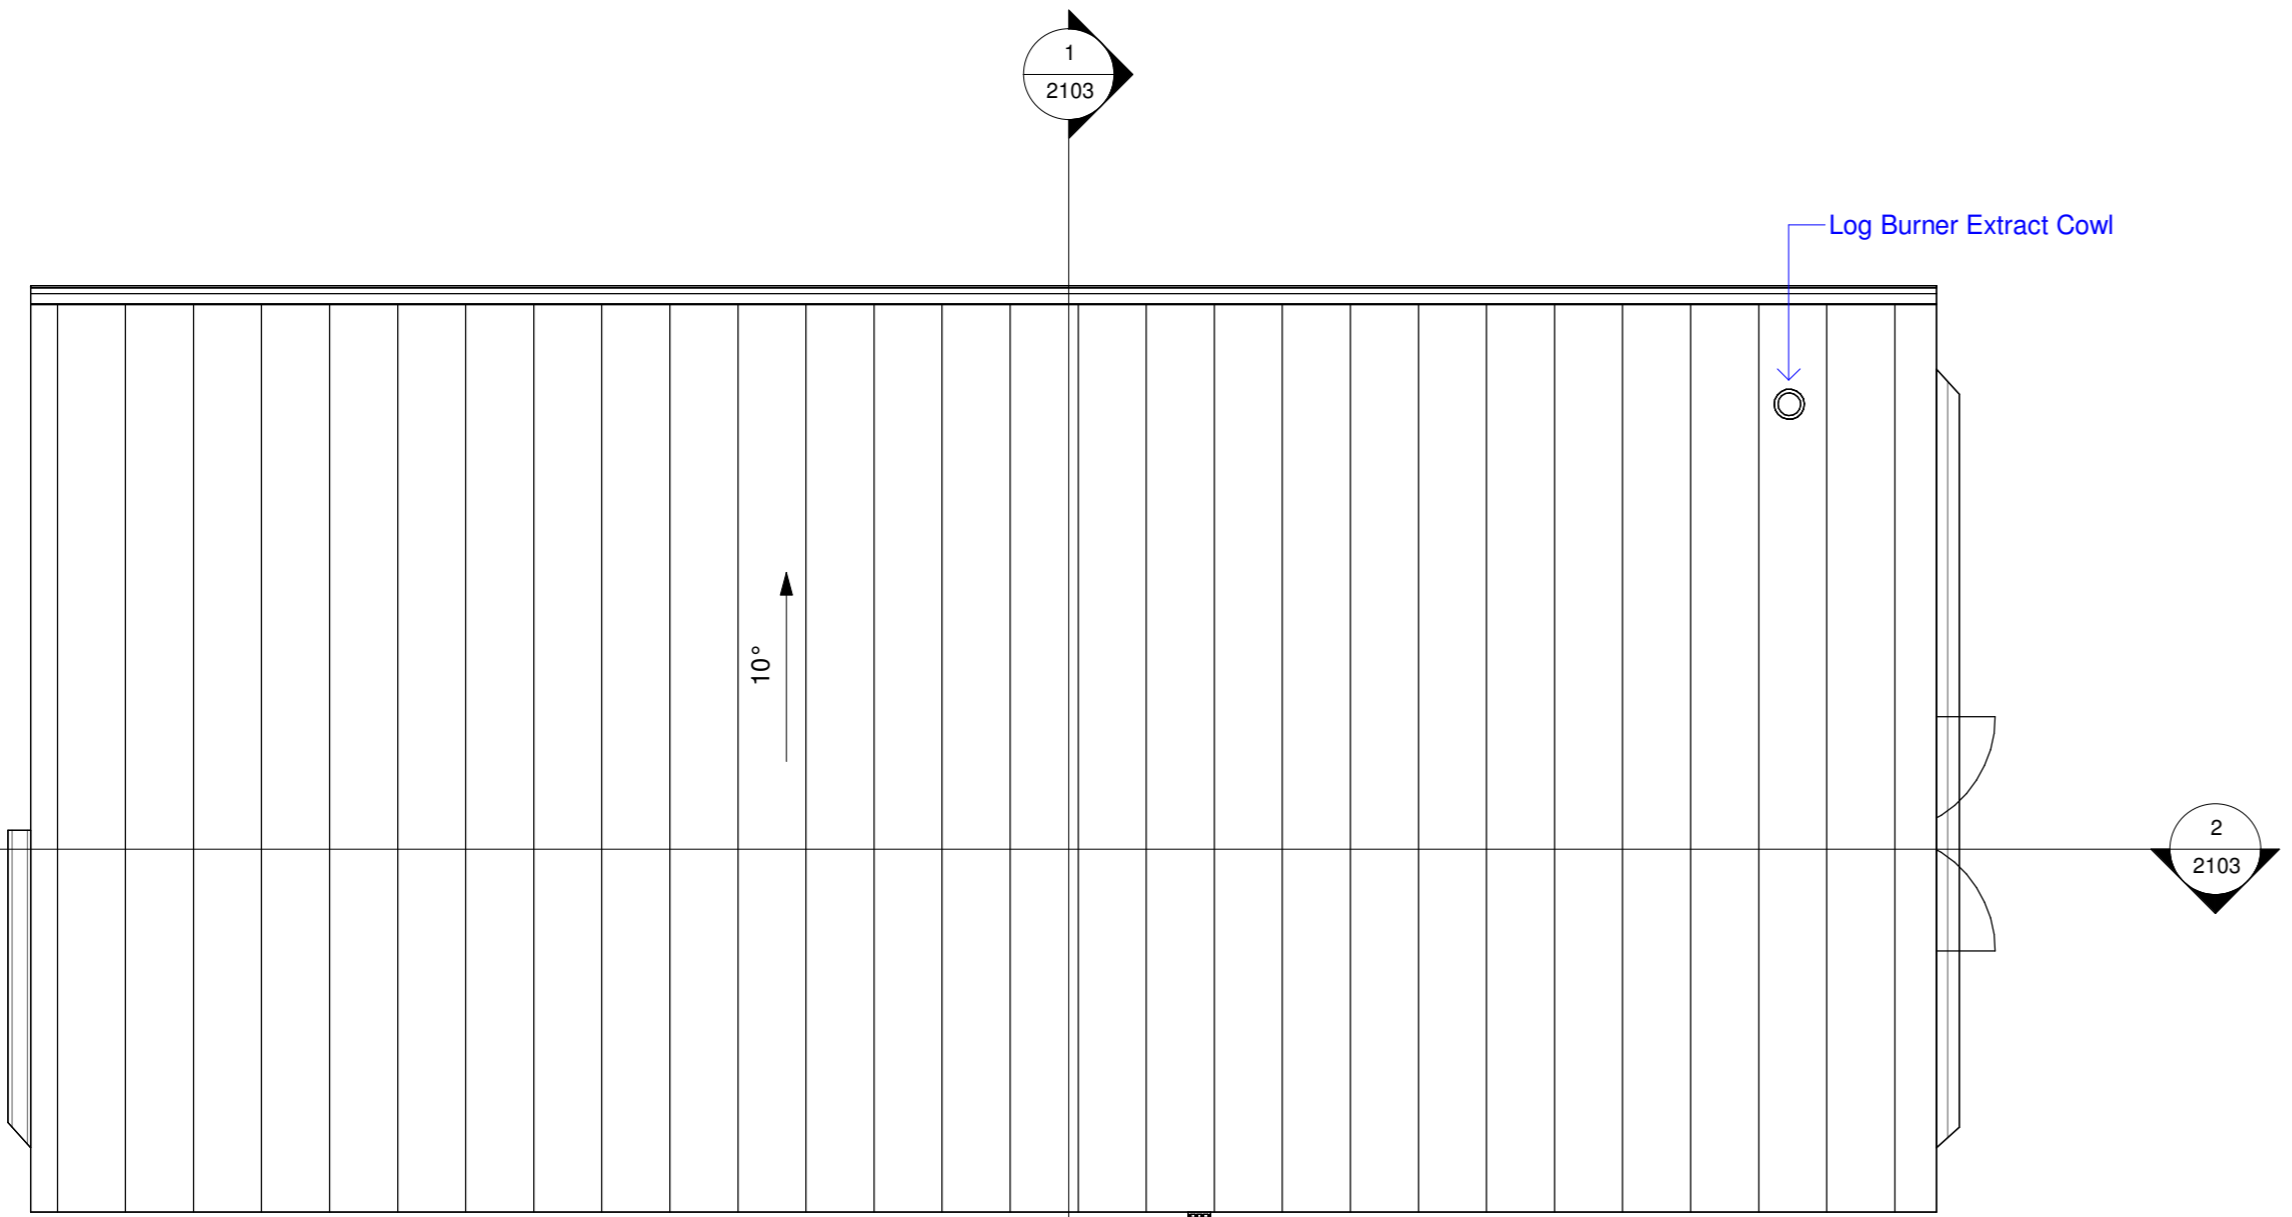

2 Greenacre - Roof Plan
1 : 50



NOTES

- 1 THIS DRAWING IS THE COPYRIGHT OF THE ARCHITECT AND MAY NOT BE REPRODUCED WITHOUT LICENCE.
- 2 DO NOT SCALE FOR CONSTRUCTION PURPOSES. SCALE FOR PLANNING ONLY.
- 3 ALL DIMENSIONS AND LEVELS ARE TO BE CHECKED ON SITE BY THE CONTRACTOR BEFORE COMMENCEMENT OF WORK AND ANY DISCREPANCIES REPORTED TO THE ARCHITECT.
- 4 NO RESPONSIBILITY CAN BE ACCEPTED FOR ERRORS ARISING ON SITE DUE TO UNAUTHORISED VARIATIONS FROM THE ARCHITECTS DRAWINGS.
- 5 DRAWINGS ISSUED ELECTRONICALLY MAY LOSE SOME DETAIL.

AMENDMENTS				
Rev. No	Revision Description	Rev. Date	Review by	Issued by
1	First Issue	28.11.23		JR

Client
Kelly & Joe

Job
Greenacre Lodge
Tregrehan Mills
St Austell
Cornwall
PL25 3TQ

Title
Greenacre - Plans

Project/Sheet
5002 - 2102

Purpose of Issue	Status	Revision
Planning	S2	P1

Scale
1 : 50@A2

Director In Charge	Project lead	Off. Project No.
JR	JR	