



Proposed Roof Structure
1:100

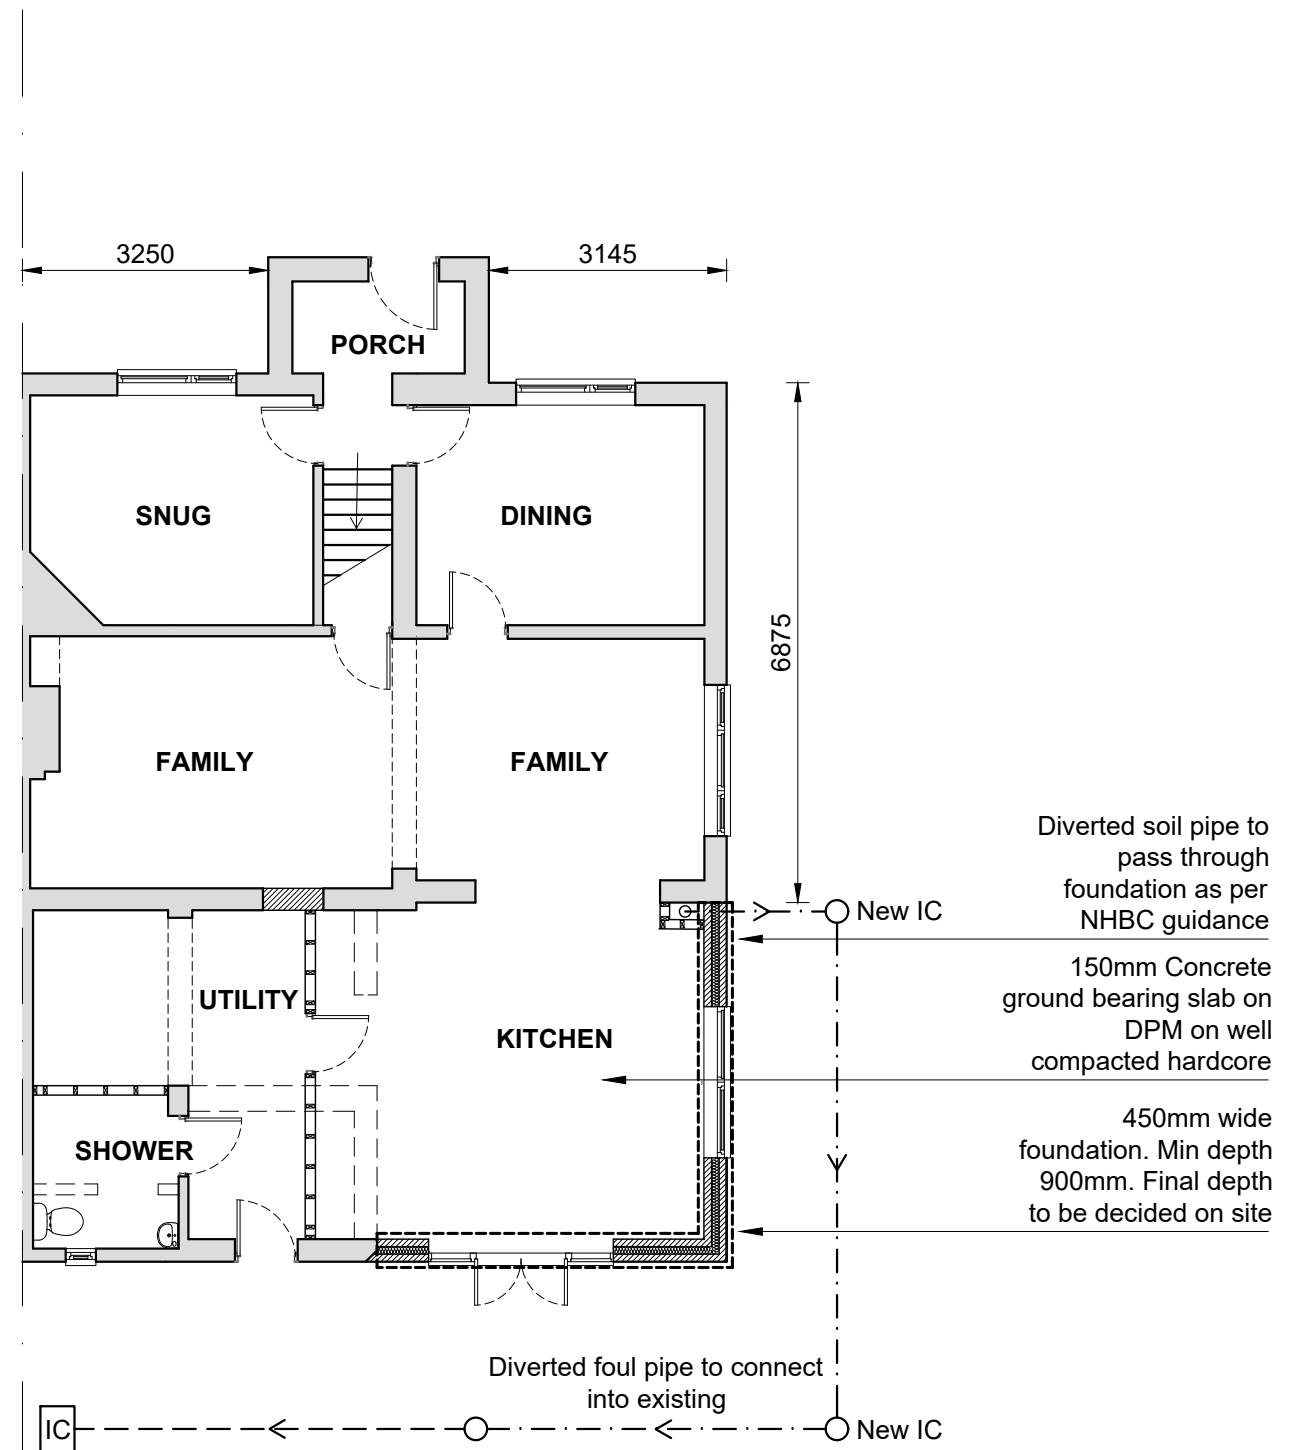

Proposed Ground Floor Structure
1:100

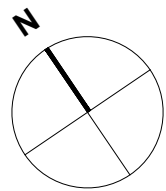

Drawn by	Scales @ A3	Project	Drawing Title	Client	Issue date	Project No	Drawing No	Rev
STW Checked by	1:100	Extension to 6 Dalhams, Poole St Cavendish, CO10 8BE	Plans Showing Structure	Neil and Justine Dachtler	29/01/2024	010224	202	