




# VESTA ARCHITECTS

The Oast House, Stapeley Manor Farm, Odiham, Hampshire, RG29 1JE  
+44 (0)1256 862850 | info@vesta-architects.co.uk

www.vesta-architects.co.uk

## BLOCK PLAN

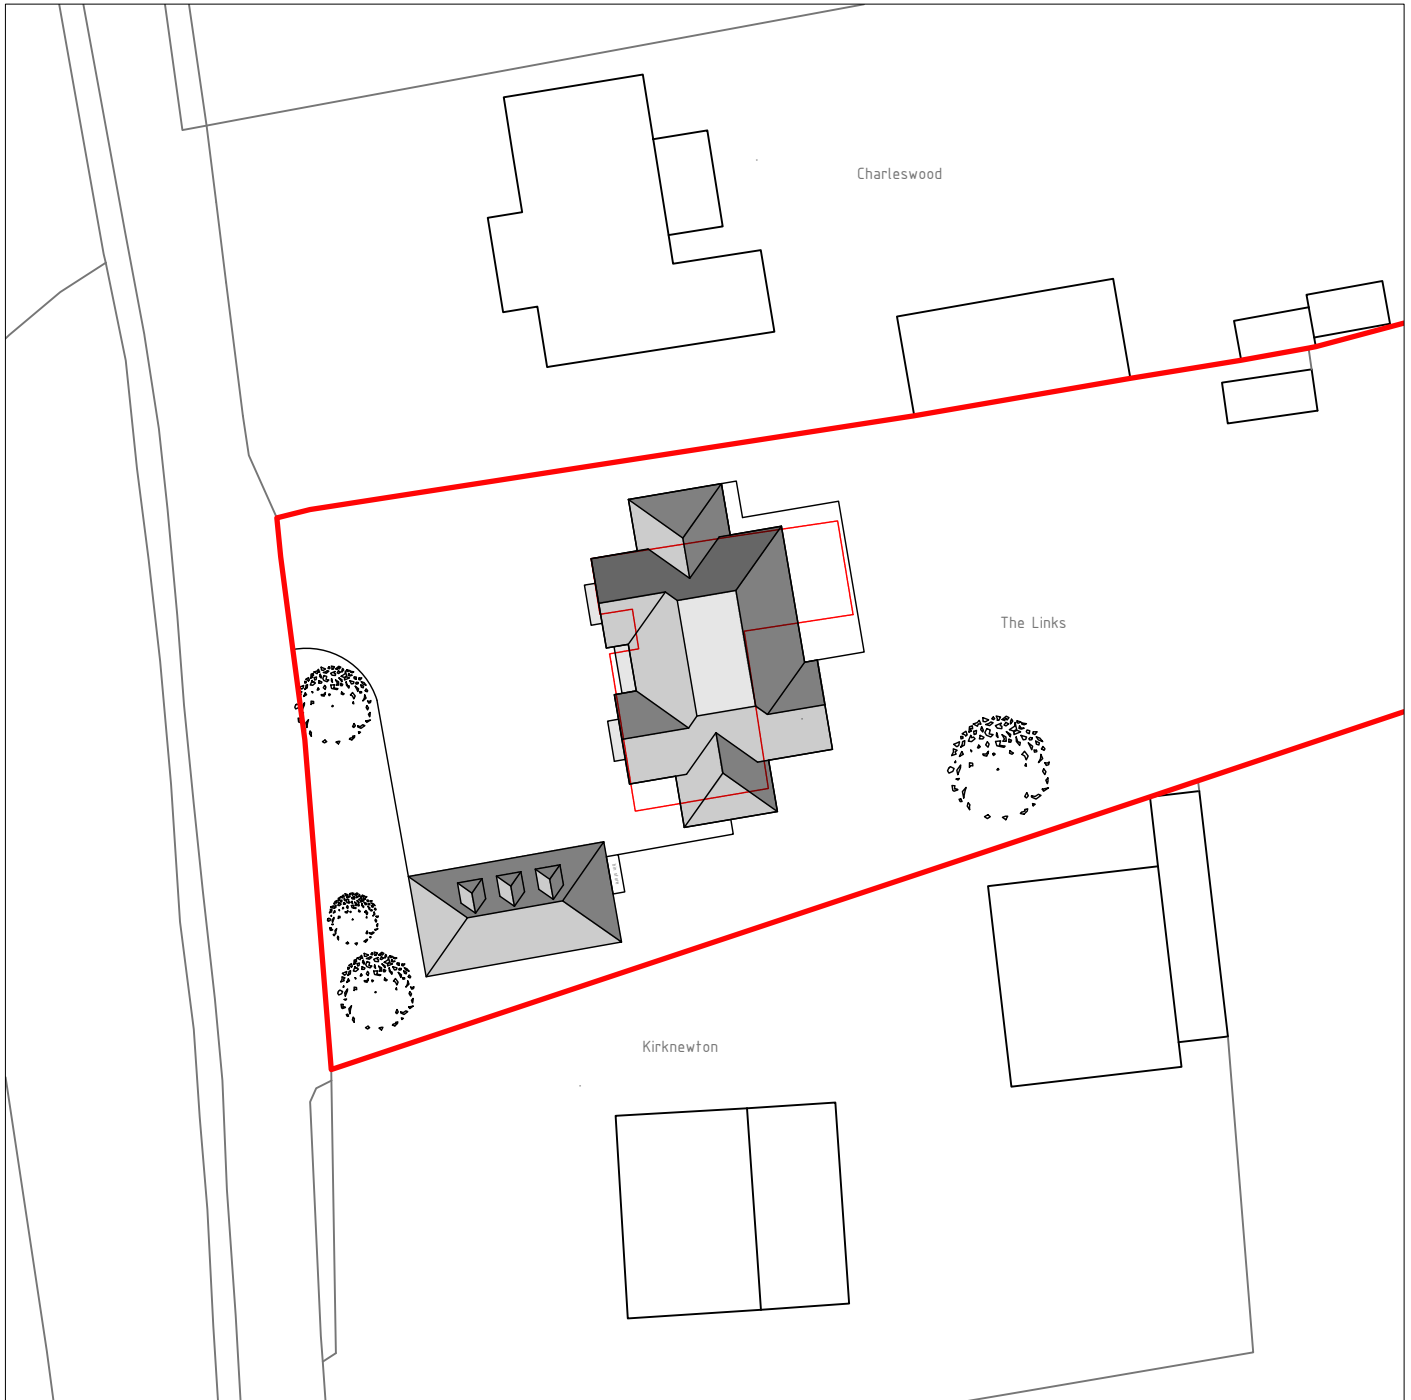

Scale Bar 1:500



Project

THE LINKS, OLD ODIHAM ROAD  
ALTON, HAMPSHIRE, GU34 4BU

Date

JAN 2024

Scale

1:500 @ A4

Drawn

MB

OS Serial No.

AC0000806982

Rev.

-