



Planning Issue Drawings

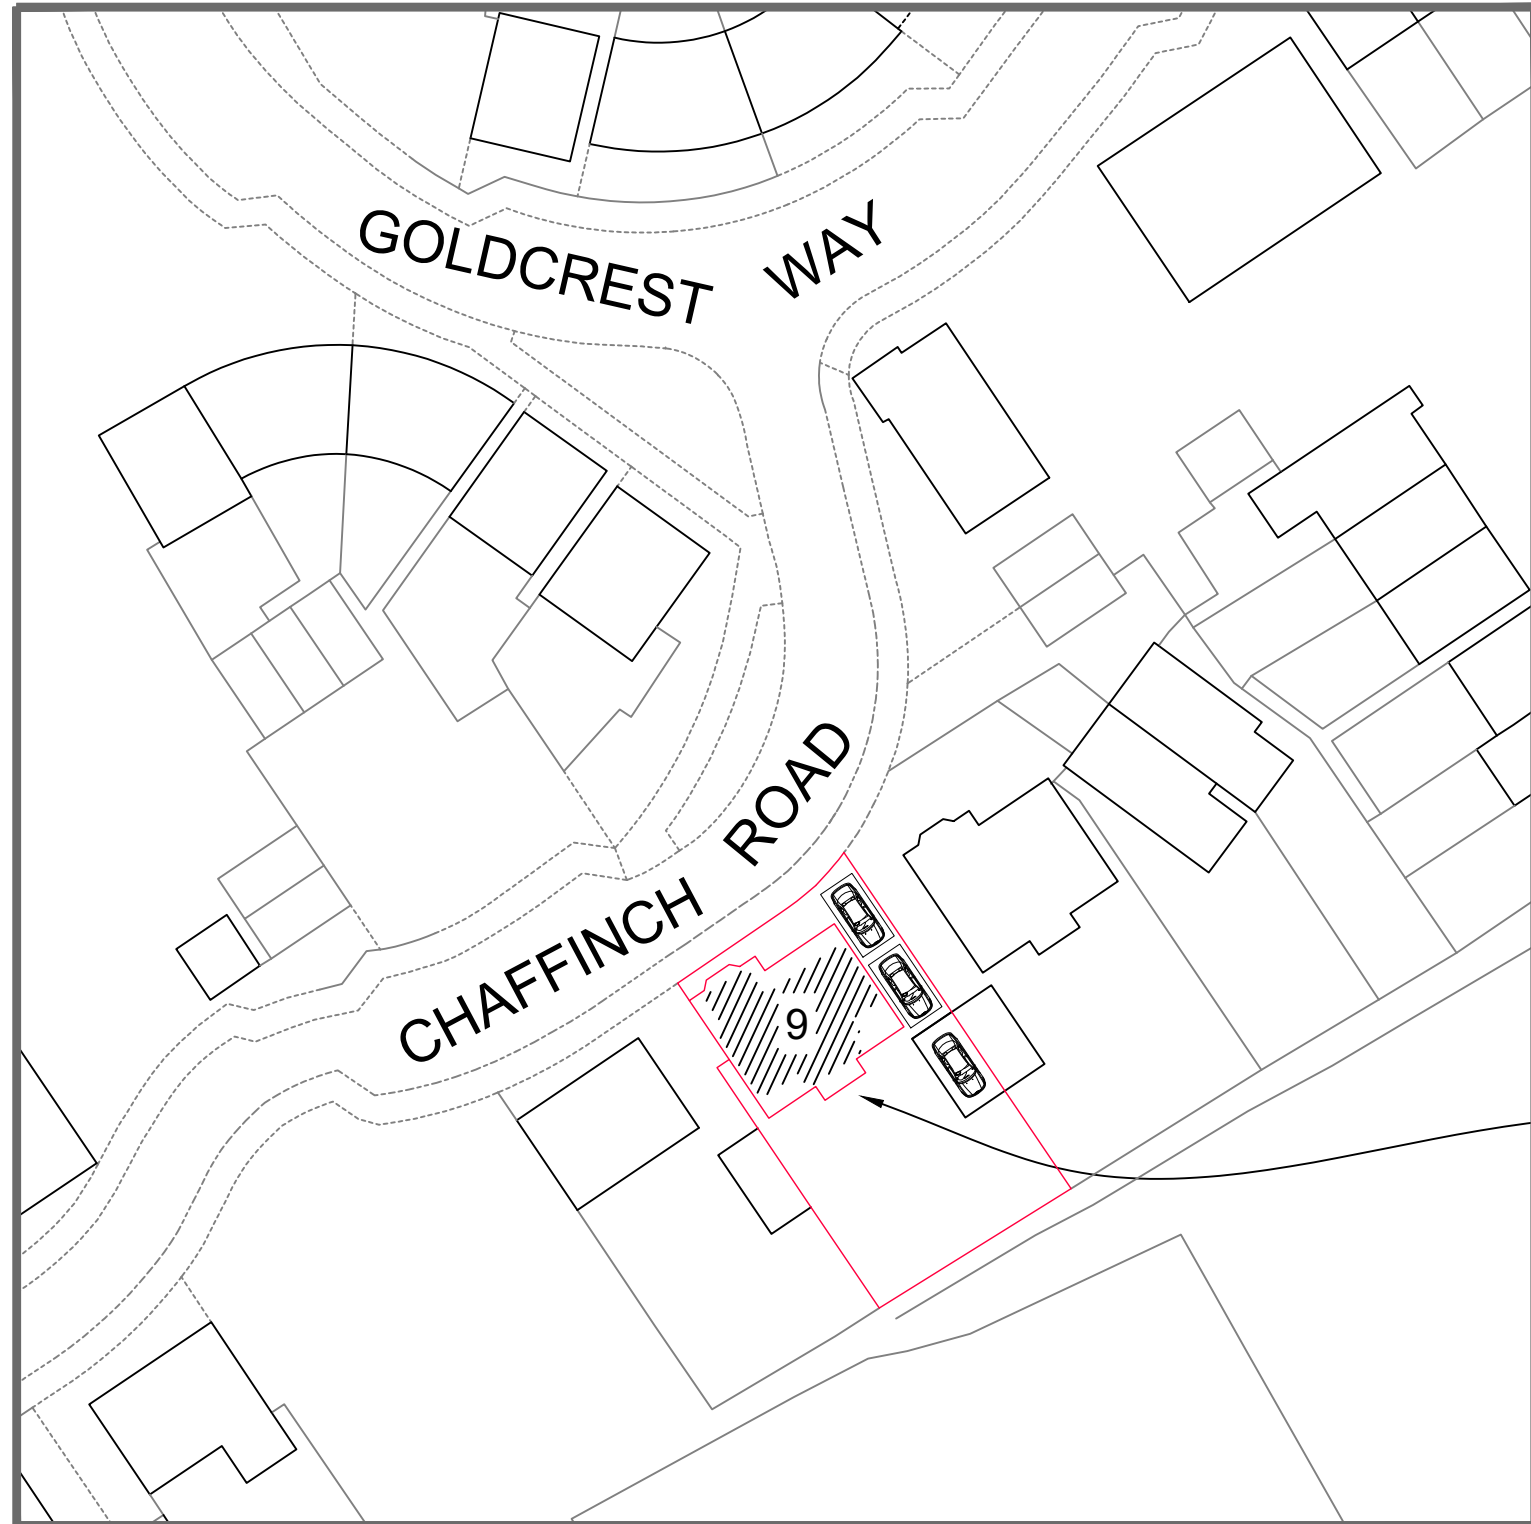

9 Chaffinch Road,
Four Marks,
GU34 5FG
The location of the
proposed works.

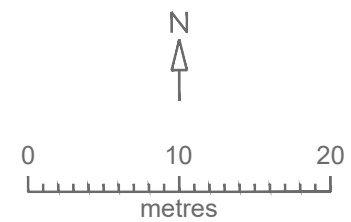

© Crown copyright 2024 Ordnance Survey 100053143

© Copyright All About Lofts Ltd.

This drawing is the property of All About Lofts Ltd and as such is the subject of Intellectual Property Rights including copyright and design rights. You must not reproduce, copy, loan or submit this drawing to any other party without the written consent of All About Lofts Ltd.

Dimensions whether scaled or figured are for Planning & Building Control approvals only. The General Contractor is responsible for the verification of all dimensions on site and must inform All About Lofts Ltd of any discrepancies prior to the setting out or ordering of materials.

**IT IS THE HOME OWNERS
RESPONSIBILITY TO OBTAIN PARTY
WALL, LINE OF JUNCTION OR NOTICE
OF ADJACENT EXCAVATION
AGREEMENTS.**

Client Name (s):

Alexandra Wipf

Site Address:

9 Chaffinch Road
Alton
GU34 5FG

Local Authority:

East Hampshire District Council

Project Description:

Loft Conversion

Drawing Title:

Block Plan

Drawing Number: Revision:

Drawing 11

E

Date issued: Drawn by:

09/02/2024

JW

Scale: 1:500 @ A3

