

PLANNING



GENERAL NOTES

ALL DRAWINGS TO BE READ IN CONJUNCTION WITH OTHER CONSULTANTS DRAWINGS & WRITTEN SPECIFICATIONS

ALL STRUCTURE TO BE IN ACCORDANCE WITH STRUCTURAL ENGINEERS DRAWINGS & WRITTEN SPECIFICATION


ALL WORKS TO COMPLY WITH BRITISH STANDARDS REQUIREMENTS AS NOTED WITHIN WRITTEN DOCUMENTS

CONTRACTOR TO TAKE ALL MEASUREMENTS FROM SITE AND NOT TO RELY ON SCALED DIMENSIONS FROM DRAWINGS


ALL DIMENSIONS TO BE CHECKED ON SITE PRIOR TO THE MANUFACTURE OF ANY ELEMENTS AND MAJOR DISCREPANCIES TO BE REPORTED TO THE ARCHITECT

T.B.C = TO BE CONFIRMED
 C.O.S = CHECK ON SITE
 S/O = STRUCTURAL OPENING


COPYRIGHT APD.

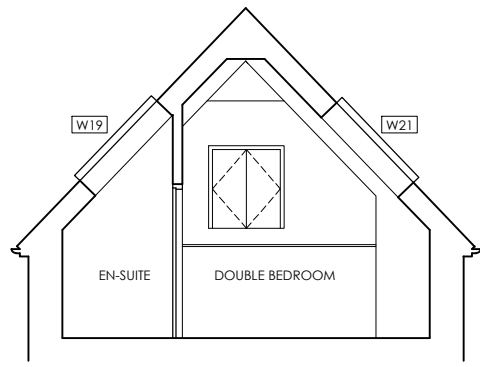

Proposed Section B-B
 SCALE 1:100 @ A3

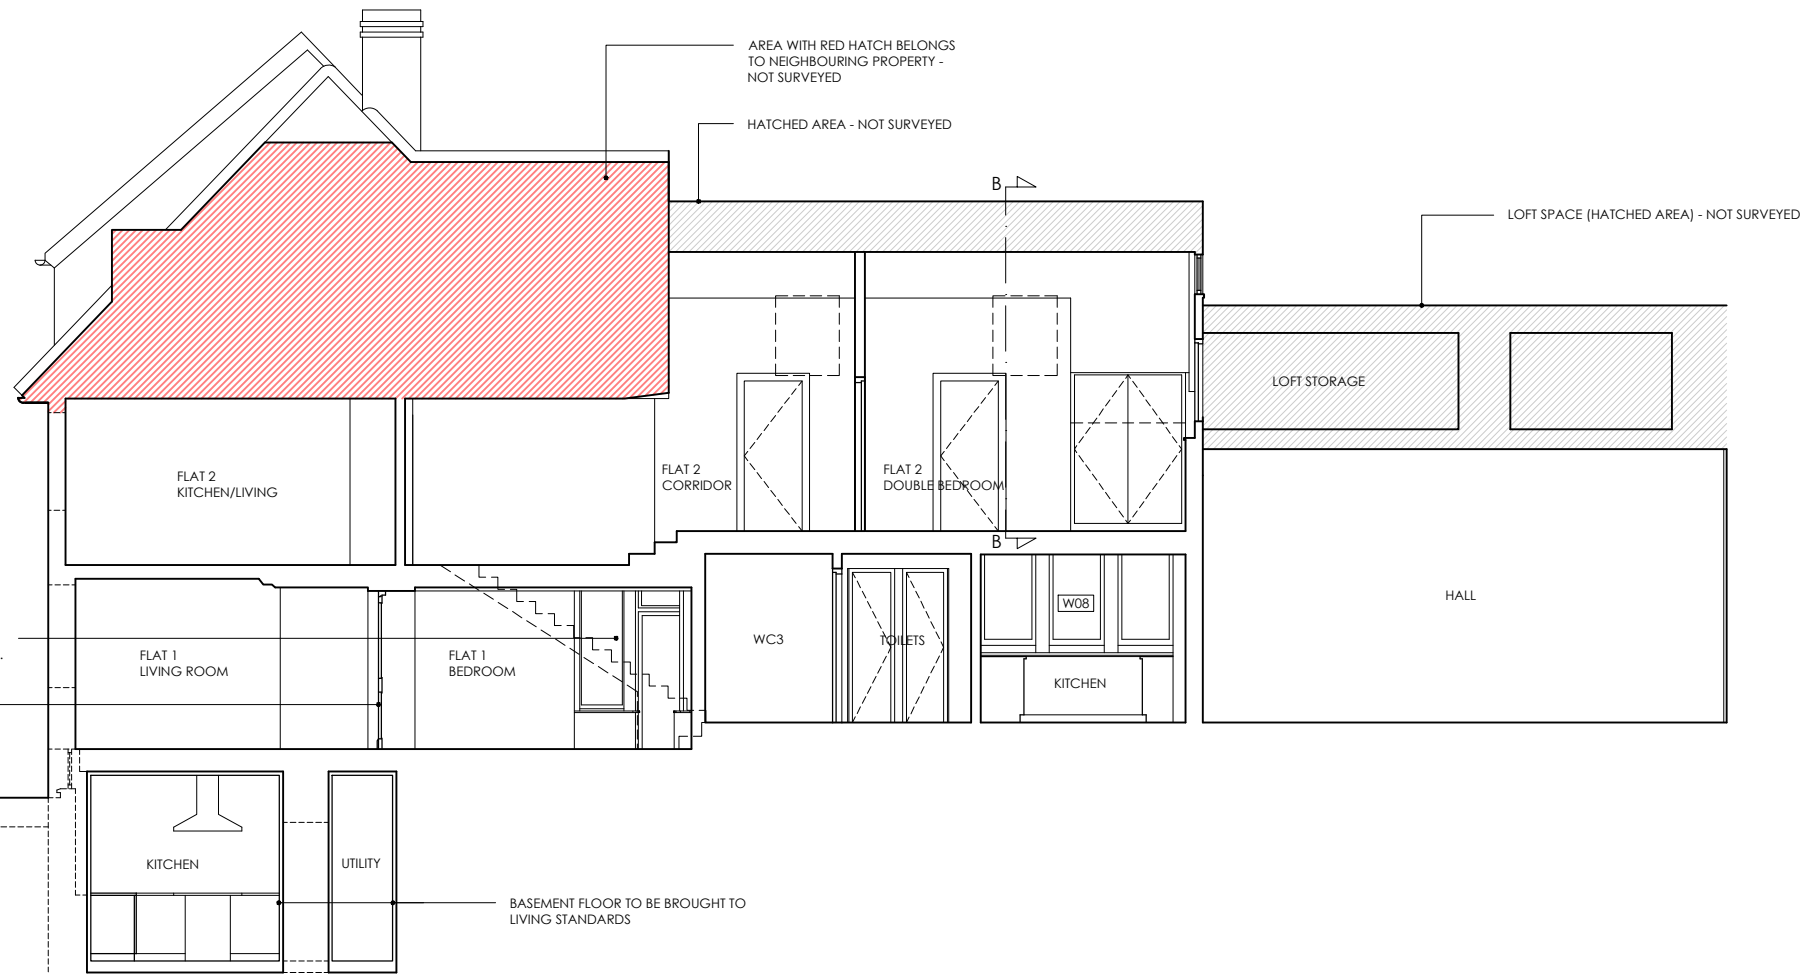


Proposed Section A-A
 SCALE 1:100 @ A3

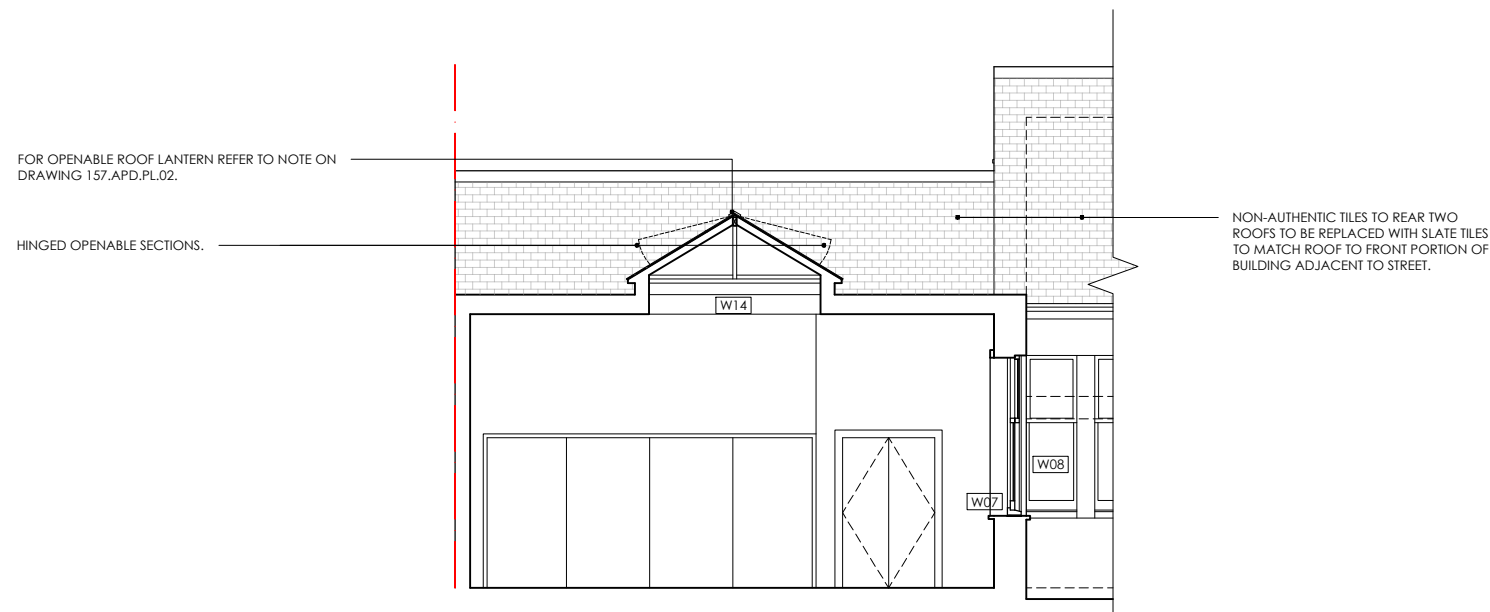

Proposed Section C-C
 SCALE 1:100 @ A3

PLANNING

This scale is 10cm in length when printed at the size indicated in the title block

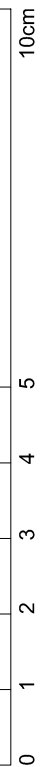

REV	DATE	DESCRIPTION
F	30.11.23	
E	29.11.23	
D	17.11.23	
C	17.11.23	
B	08.11.23	
A	02.11.23	

ADDRESS:
 26a Station Street
 Lewes
 BN7 2DB

DRAWING NAME
 Proposed Sections

Drawing No: 157.APD.PL.04

Status: PLANNING Rev.F

FR NOV 23 Scale: 1:100@A3



annette peters design
 architecture & interior design
 96 High Street Mews,
 London SW19 7RG
 T: 020 84171111
 E: annette@annettpetersdesign.co.uk