





**GENERAL NOTES**

ALL DRAWINGS TO BE READ IN CONJUNCTION WITH OTHER CONSULTANTS DRAWINGS & WRITTEN SPECIFICATIONS  
 ALL STRUCTURE TO BE IN ACCORDANCE WITH STRUCTURAL ENGINEERS DRAWINGS & WRITTEN SPECIFICATION  
 ALL WORKS TO COMPLY WITH BRITISH STANDARDS REQUIREMENTS AS NOTED WITHIN WRITTEN DOCUMENTS  
 CONTRACTOR TO TAKE ALL MEASUREMENTS FROM SITE AND NOT TO RELY ON SCALED DIMENSIONS FROM DRAWINGS  
 ALL DIMENSIONS TO BE CHECKED ON SITE PRIOR TO THE MANUFACTURE OF ANY ELEMENTS AND MAJOR DISCREPANCIES TO BE REPORTED TO THE ARCHITECT  
 T.B.C = TO BE CONFIRMED  
 C.O.S = CHECK ON SITE  
 S/O = STRUCTURAL OPENING  
 COPYRIGHT APD.

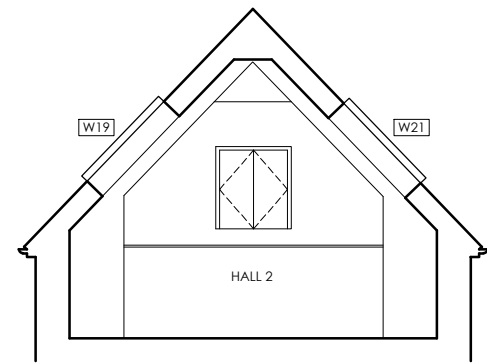


Existing Section B-B  
 SCALE 1:100 @ A3

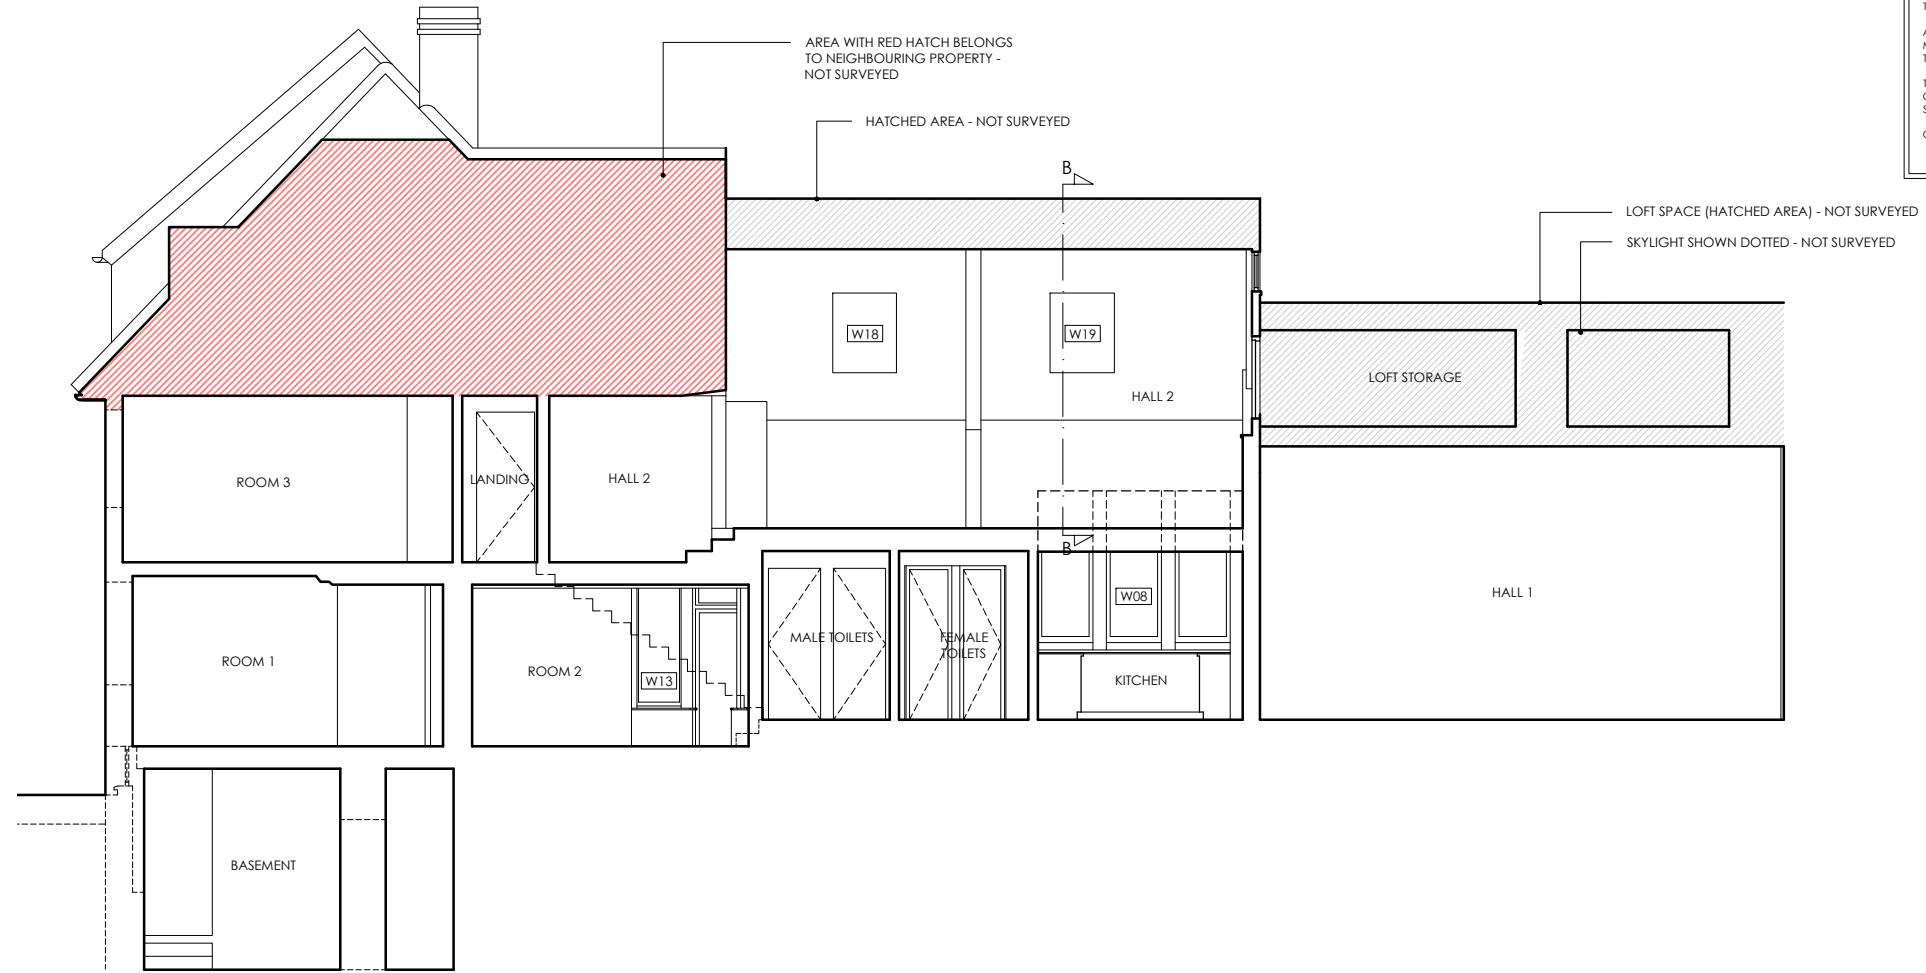

Existing Section A-A  
 SCALE 1:100 @ A3

EXISTING NON-OPENABLE ROOF LANTERN TO BE REPLACED WITH NEW LANTERN WITH OPENABLE SECTIONS.

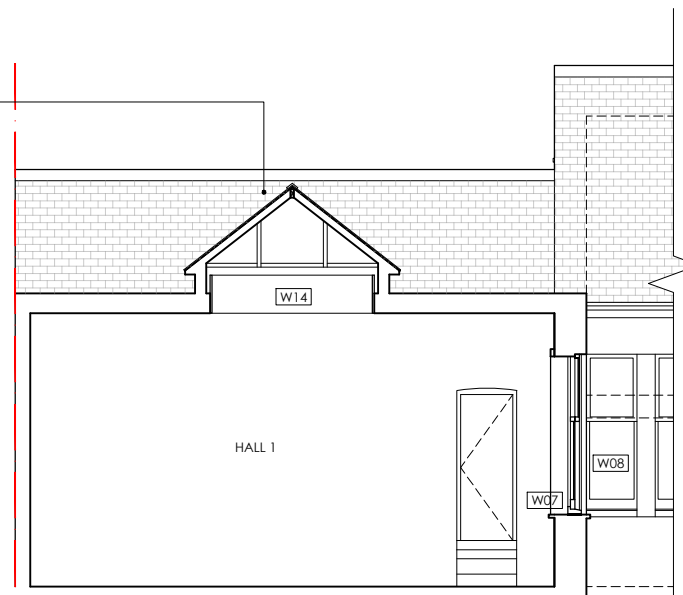

Existing Section C-C  
 SCALE 1:100 @ A3

This scale is 10cm in length when printed at the size indicated in the title block

REV	DATE	DESCRIPTION
D	29.11.23	
C	16.11.23	
B	02.11.23	
A	31.10.23	

ADDRESS:  
 26a Station Street  
 Lewes  
 BN7 2DB

DRAWING NAME  
 Existing Sections

Drawing No: 157.APD.EX.04

Status: EXISTING	Rev.D
FR NOV 23	Scale: 1:100@A3



annette peters design  
 architecture & interior design  
 96 High Street Mews,  
 London SW19 7RG  
 T: 020 84171111  
 E: annette@annettpetersdesign.co.uk