




This scale is 10cm in length when printed at the size indicated in the title block

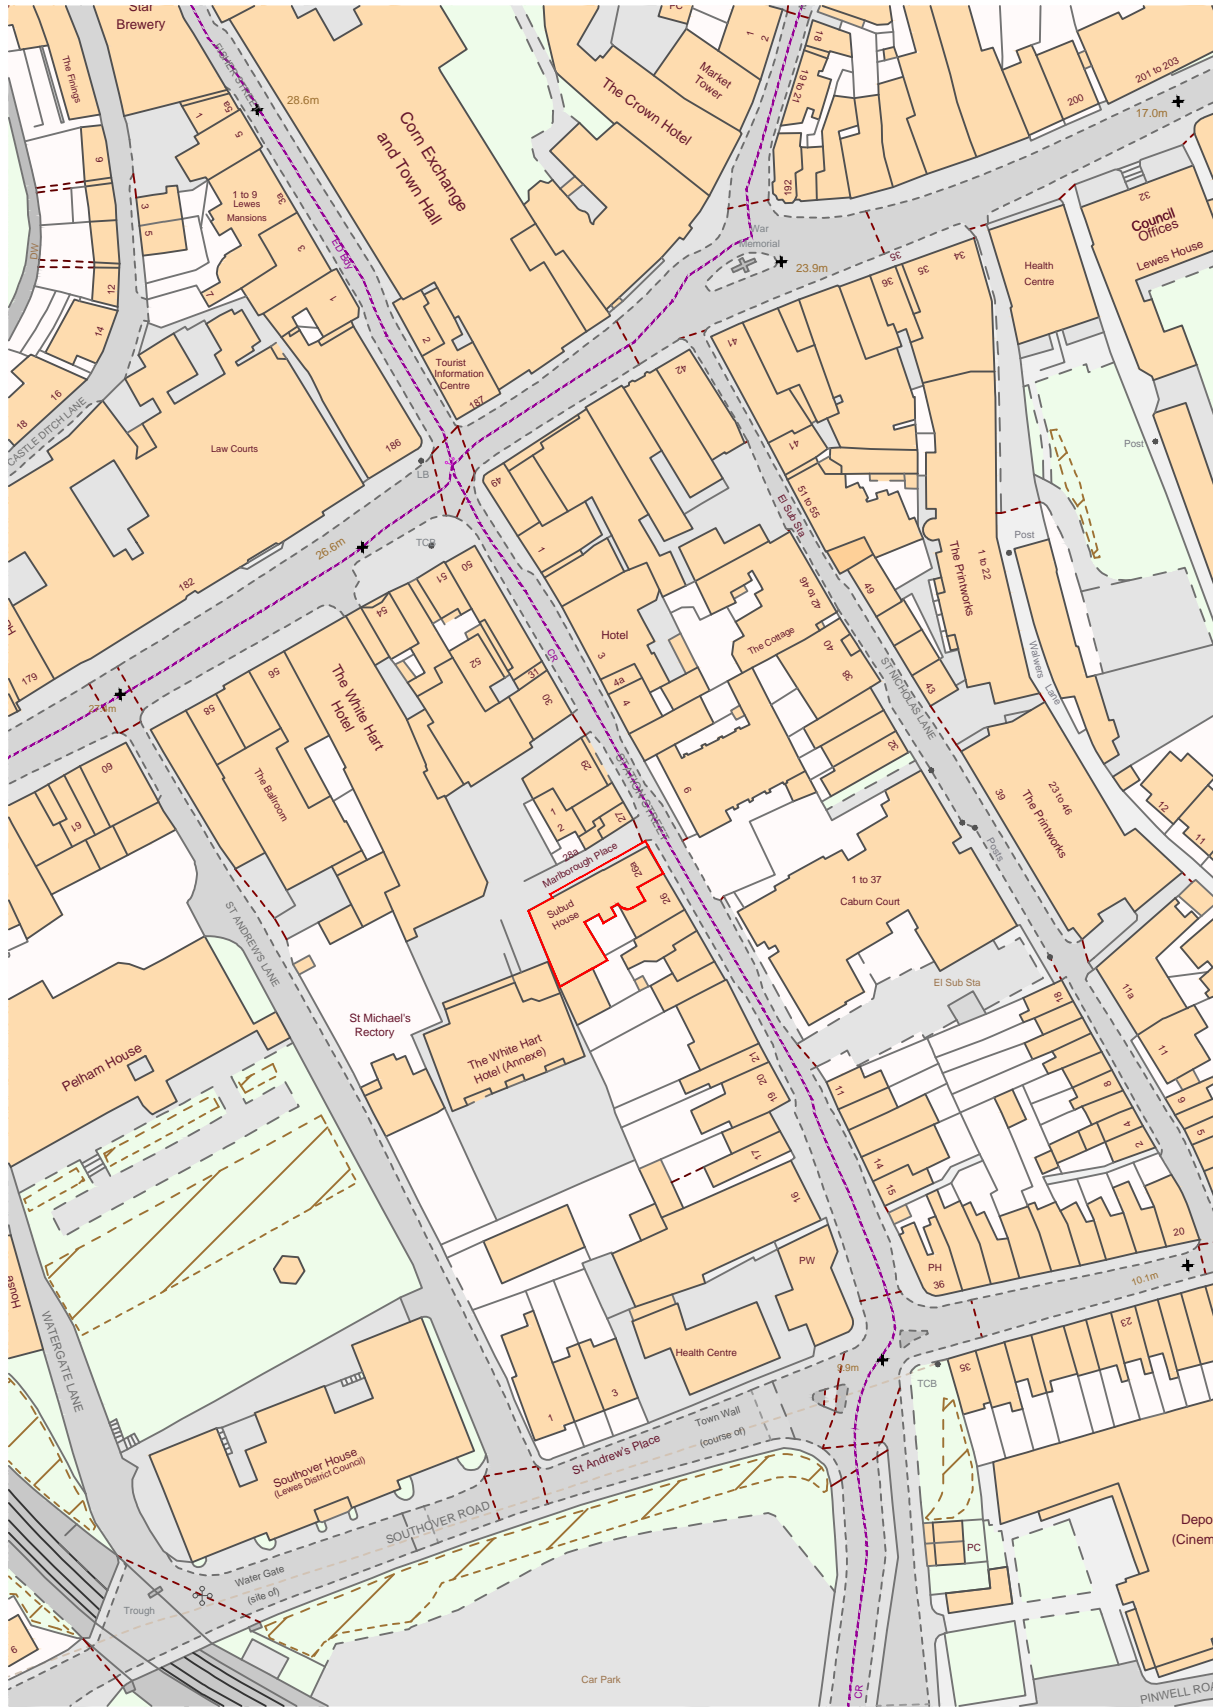

North
Existing Location Plan
SCALE 1:1250 @ A3

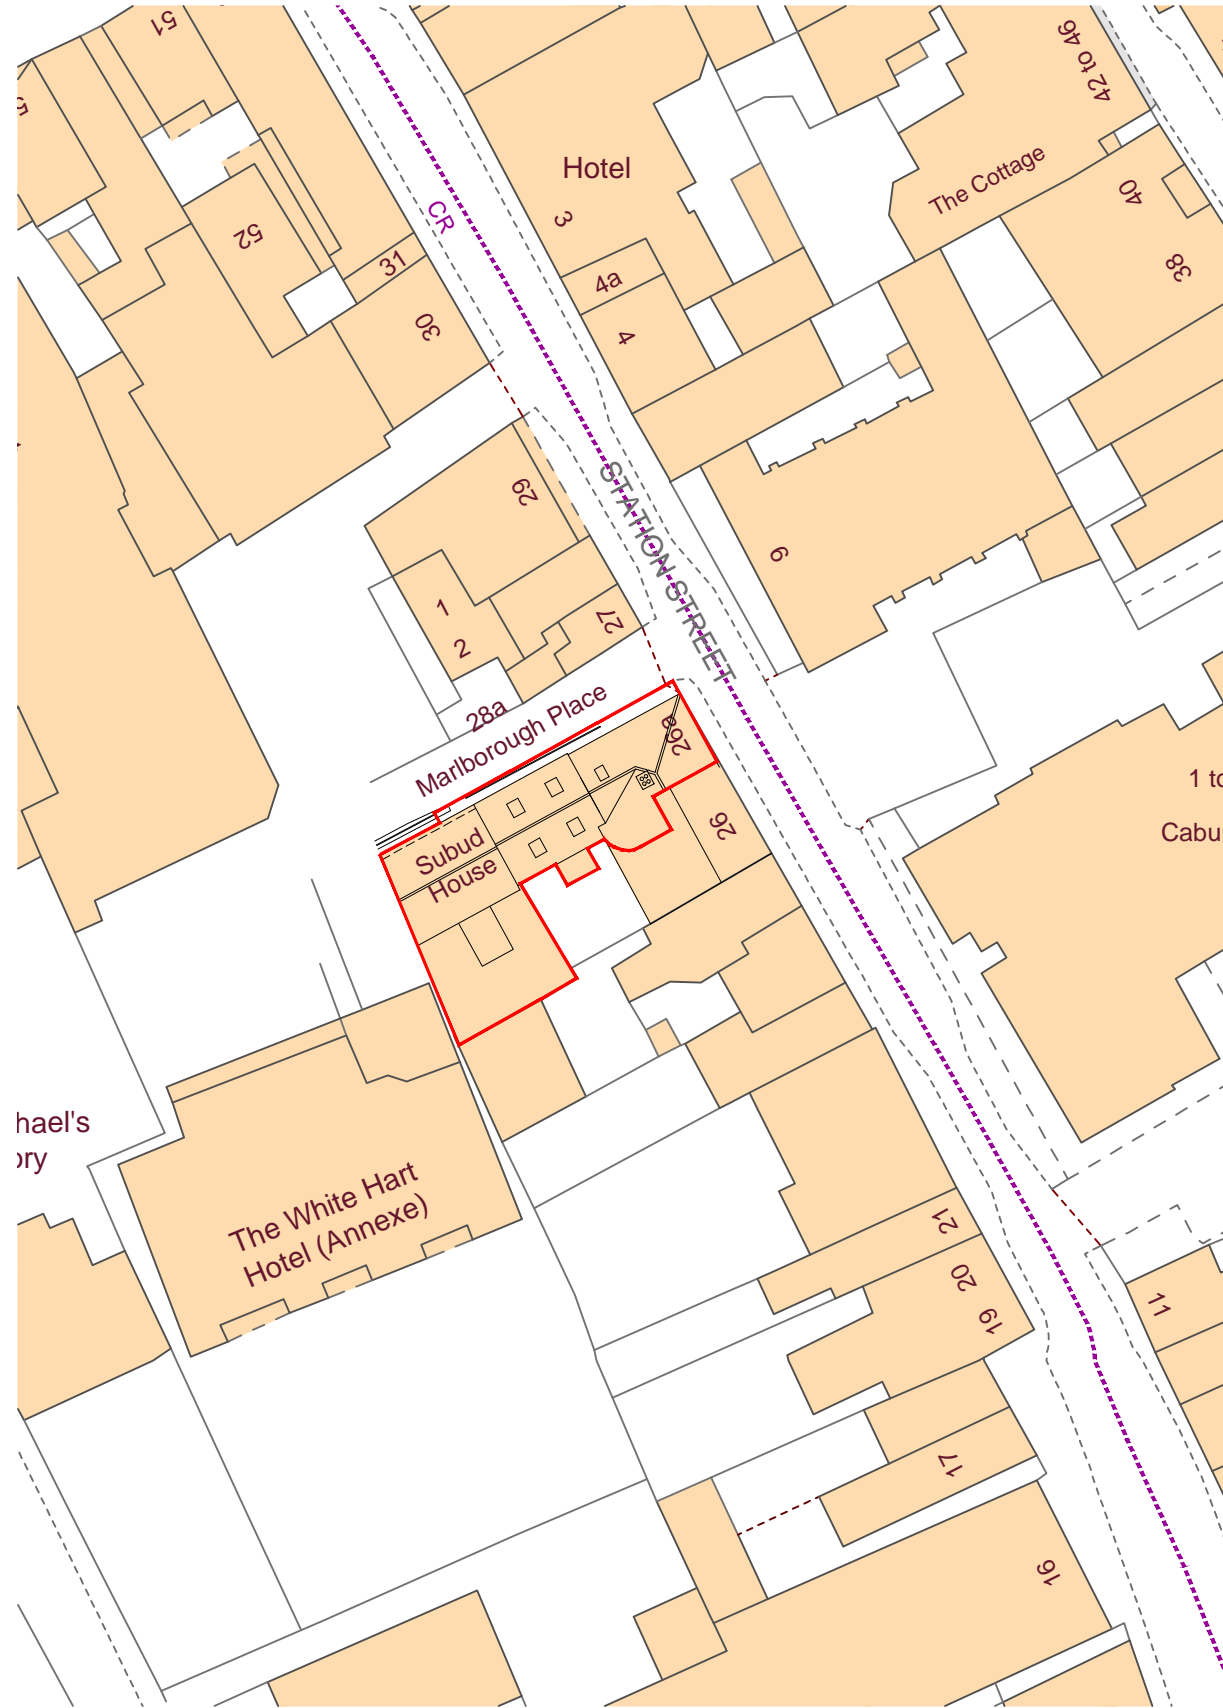

North
Existing Block Plan
SCALE 1:500 @ A3

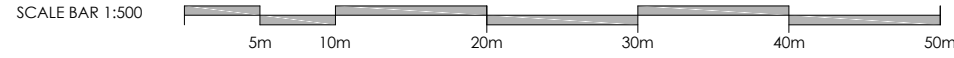

GENERAL NOTES

ALL DRAWINGS TO BE READ IN CONJUNCTION WITH OTHER CONSULTANTS DRAWINGS & WRITTEN SPECIFICATIONS

ALL STRUCTURE TO BE IN ACCORDANCE WITH STRUCTURAL ENGINEERS DRAWINGS & WRITTEN SPECIFICATION

ALL WORKS TO COMPLY WITH BRITISH STANDARDS REQUIREMENTS AS NOTED WITHIN WRITTEN DOCUMENTS

CONTRACTOR TO TAKE ALL MEASUREMENTS FROM SITE AND NOT TO RELY ON SCALED DIMENSIONS FROM DRAWINGS

ALL DIMENSIONS TO BE CHECKED ON SITE PRIOR TO THE MANUFACTURE OF ANY ELEMENTS AND MAJOR DISCREPANCIES TO BE REPORTED TO THE ARCHITECT

T.B.C = TO BE CONFIRMED
C.O.S = CHECK ON SITE
S/O = STRUCTURAL OPENING

COPYRIGHT APD.

REV	DATE	DESCRIPTION
D	16.11.23	
C	14.11.23	
B	03.11.23	
A	31.10.23	

ADDRESS:
26a Station Street
Lewes
BN7 2DB

DRAWING NAME
Existing Location and Block Plans

Drawing No: 157_APD_EX.01

Status: EXISTING Rev.D

FR NOV 23 Scale: VAR@A3



annette peters design
architecture & interior design

96 High Street Mews,
London SW19 7RG
T: 020 84171111
E: annette@annetepetersdesign.co.uk