



Existing Window - Elevation
1:10 @A2

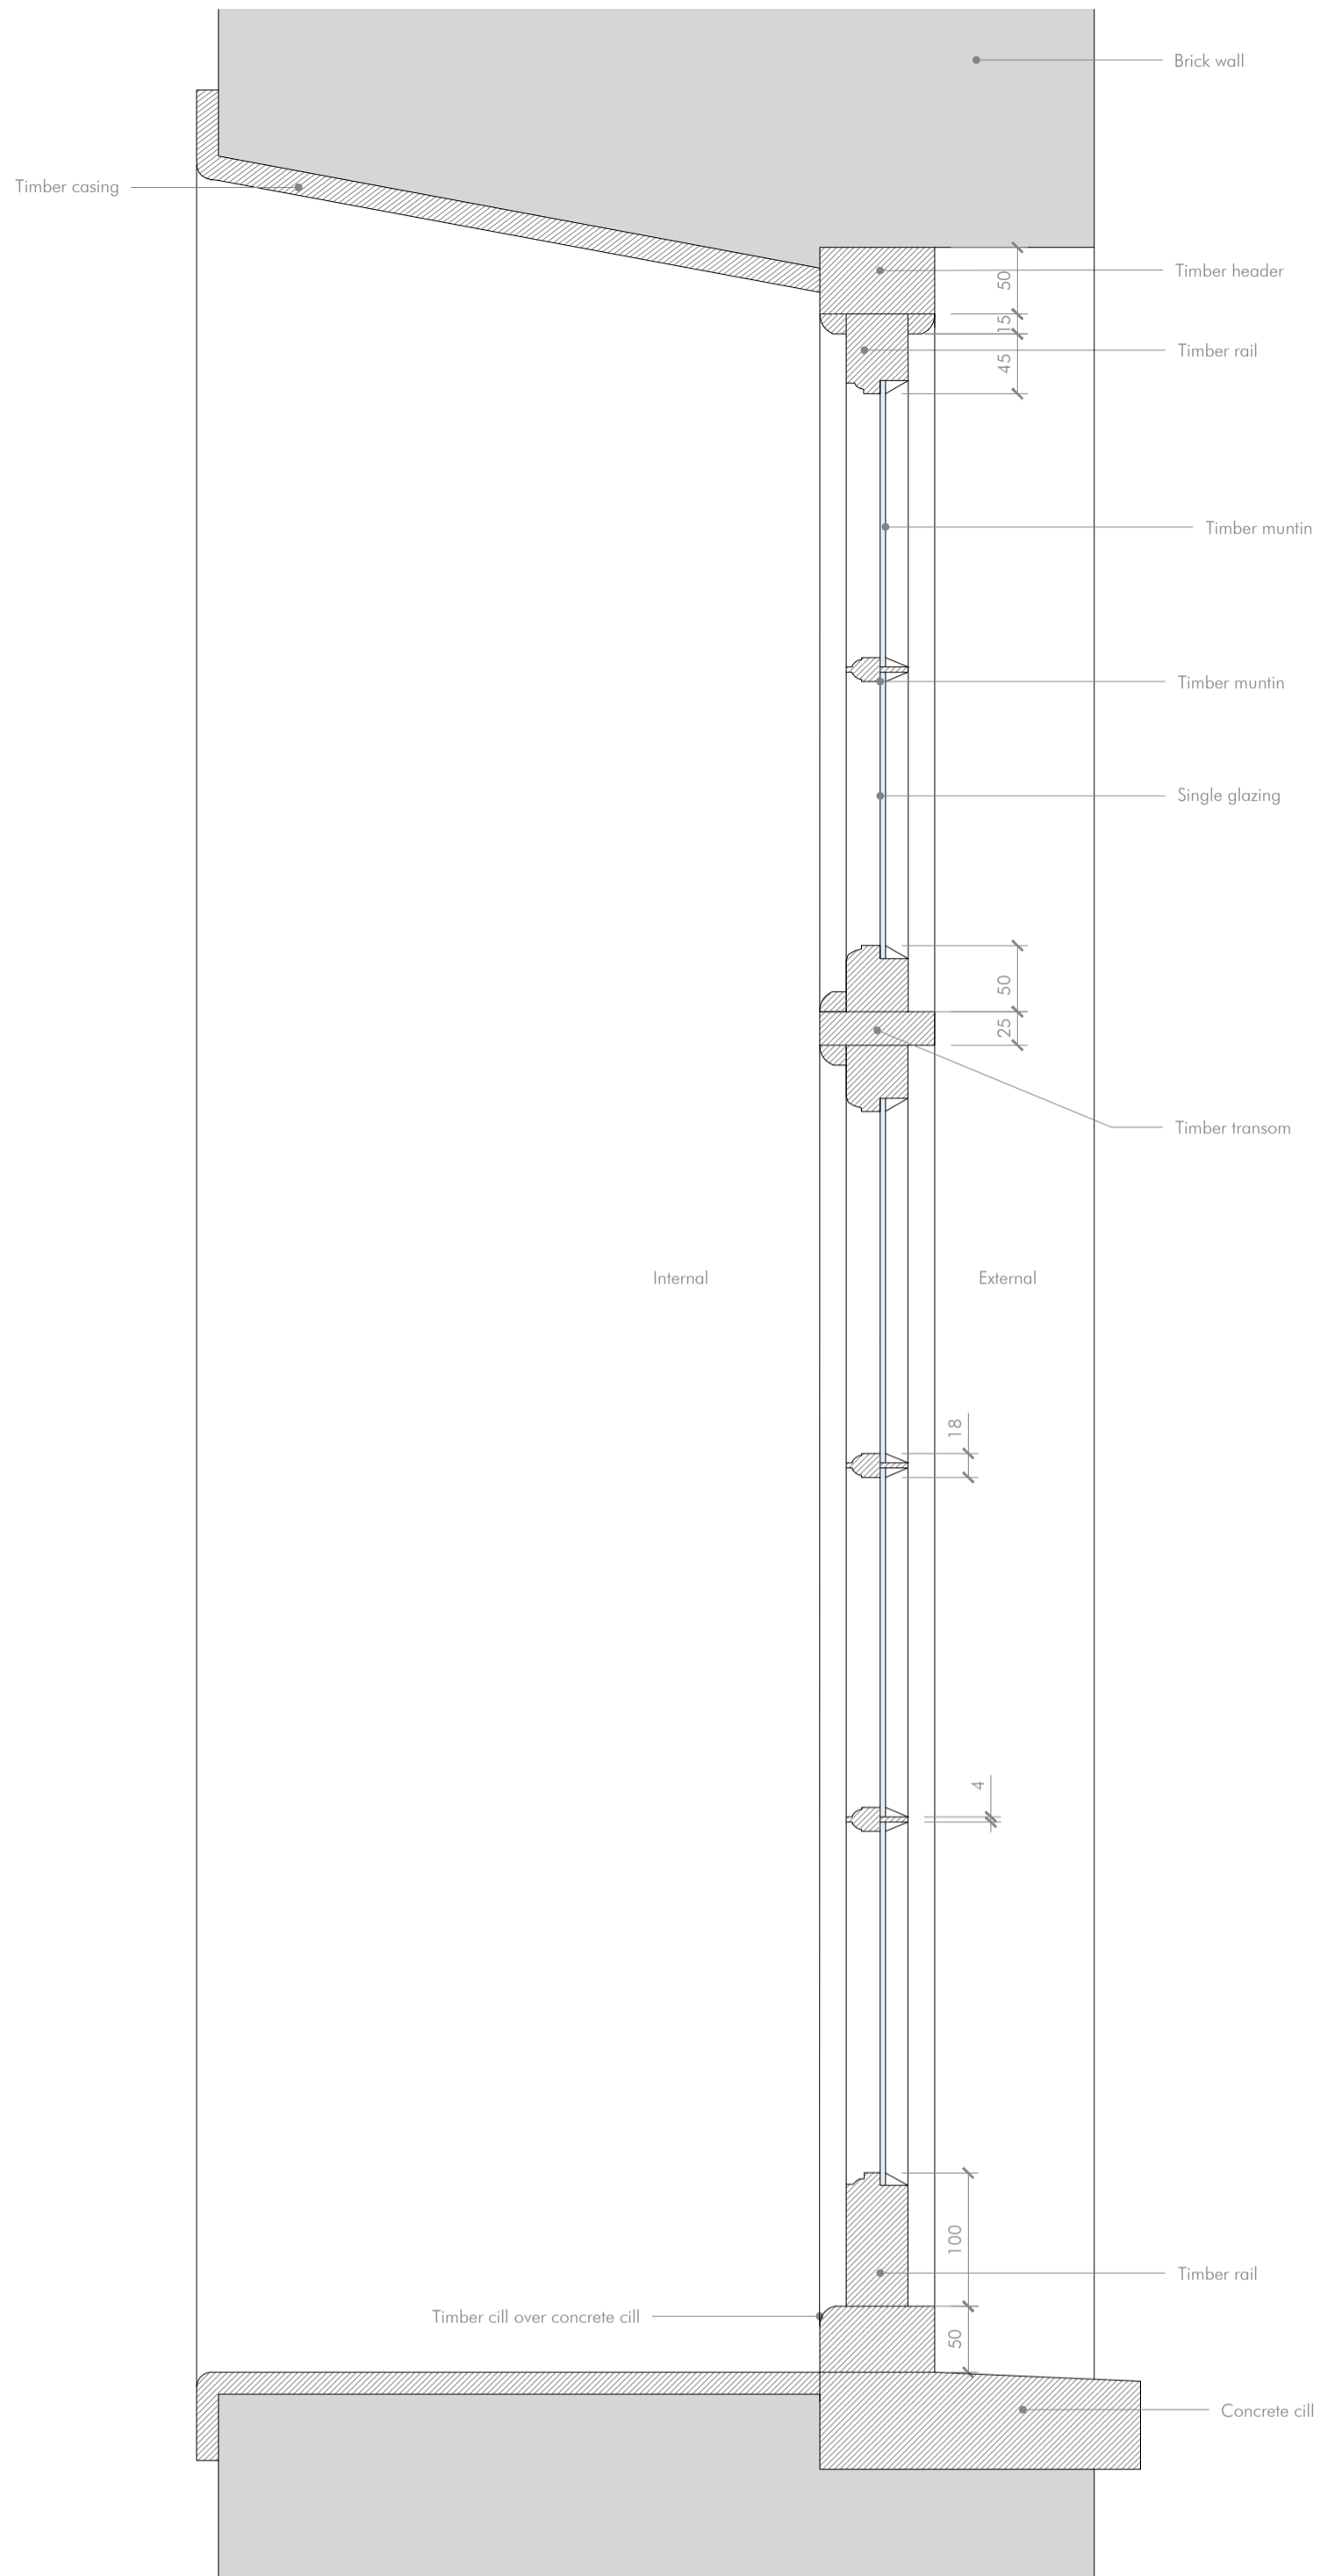

Existing Window Detail - Aa
1:5 @A2

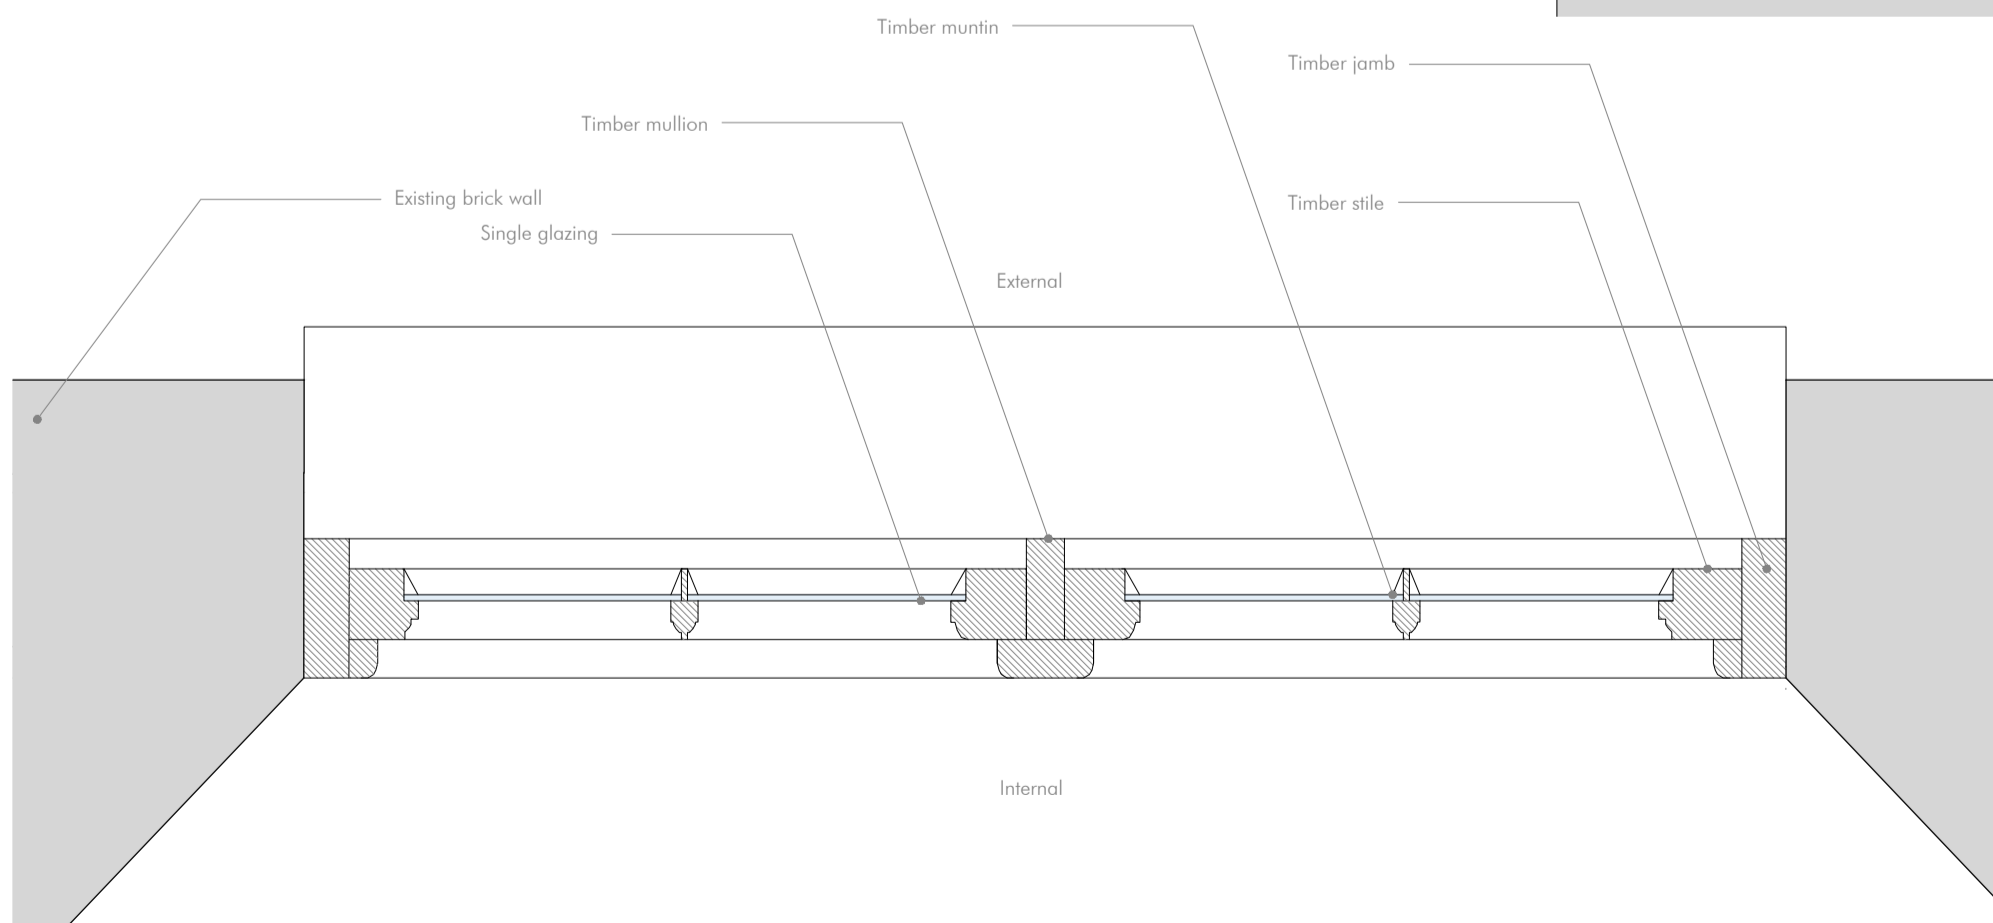

Existing Window Detail - Bb
1:5 @A2

1:1250	0mm	10m	20m	50m
1:500	0mm	5m	10m	25m
1:200	0mm	2m	4m	10m
1:100	0mm	1m	2m	5m
1:1	0mm	10mm	20mm	50mm