

1. This drawing is the copyright of Hampshire Design Consultancy Ltd. and may not be reproduced without licence.  
 2. The Contractor shall not scale off this drawing for construction purposes, only figured dimensions shall be worked from.  
 3. All dimensions and levels are to be checked on site by the Contractor before the commencement of any work and any discrepancies reported to the Architect.  
 4. No responsibility can be accepted for errors arising on site due to unauthorised variations from the Architects drawings.



Revision \_\_\_\_\_

**Notes**

1. Proposed rear extension.
2. Proposed side entrance door.
3. The proposed works will not alter the existing car parking arrangements.
4. All proposed roof lights to comply with the SDNP Dark Skies Policy statement.
5. Yellow circles represents proposed external lighting. Type and specification TBA.

**SOILS MANAGEMENT PLAN.**

All soils disturbed during the process of the build will be retained on site and re-distributed as part of the making good and Landscaping.

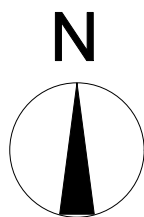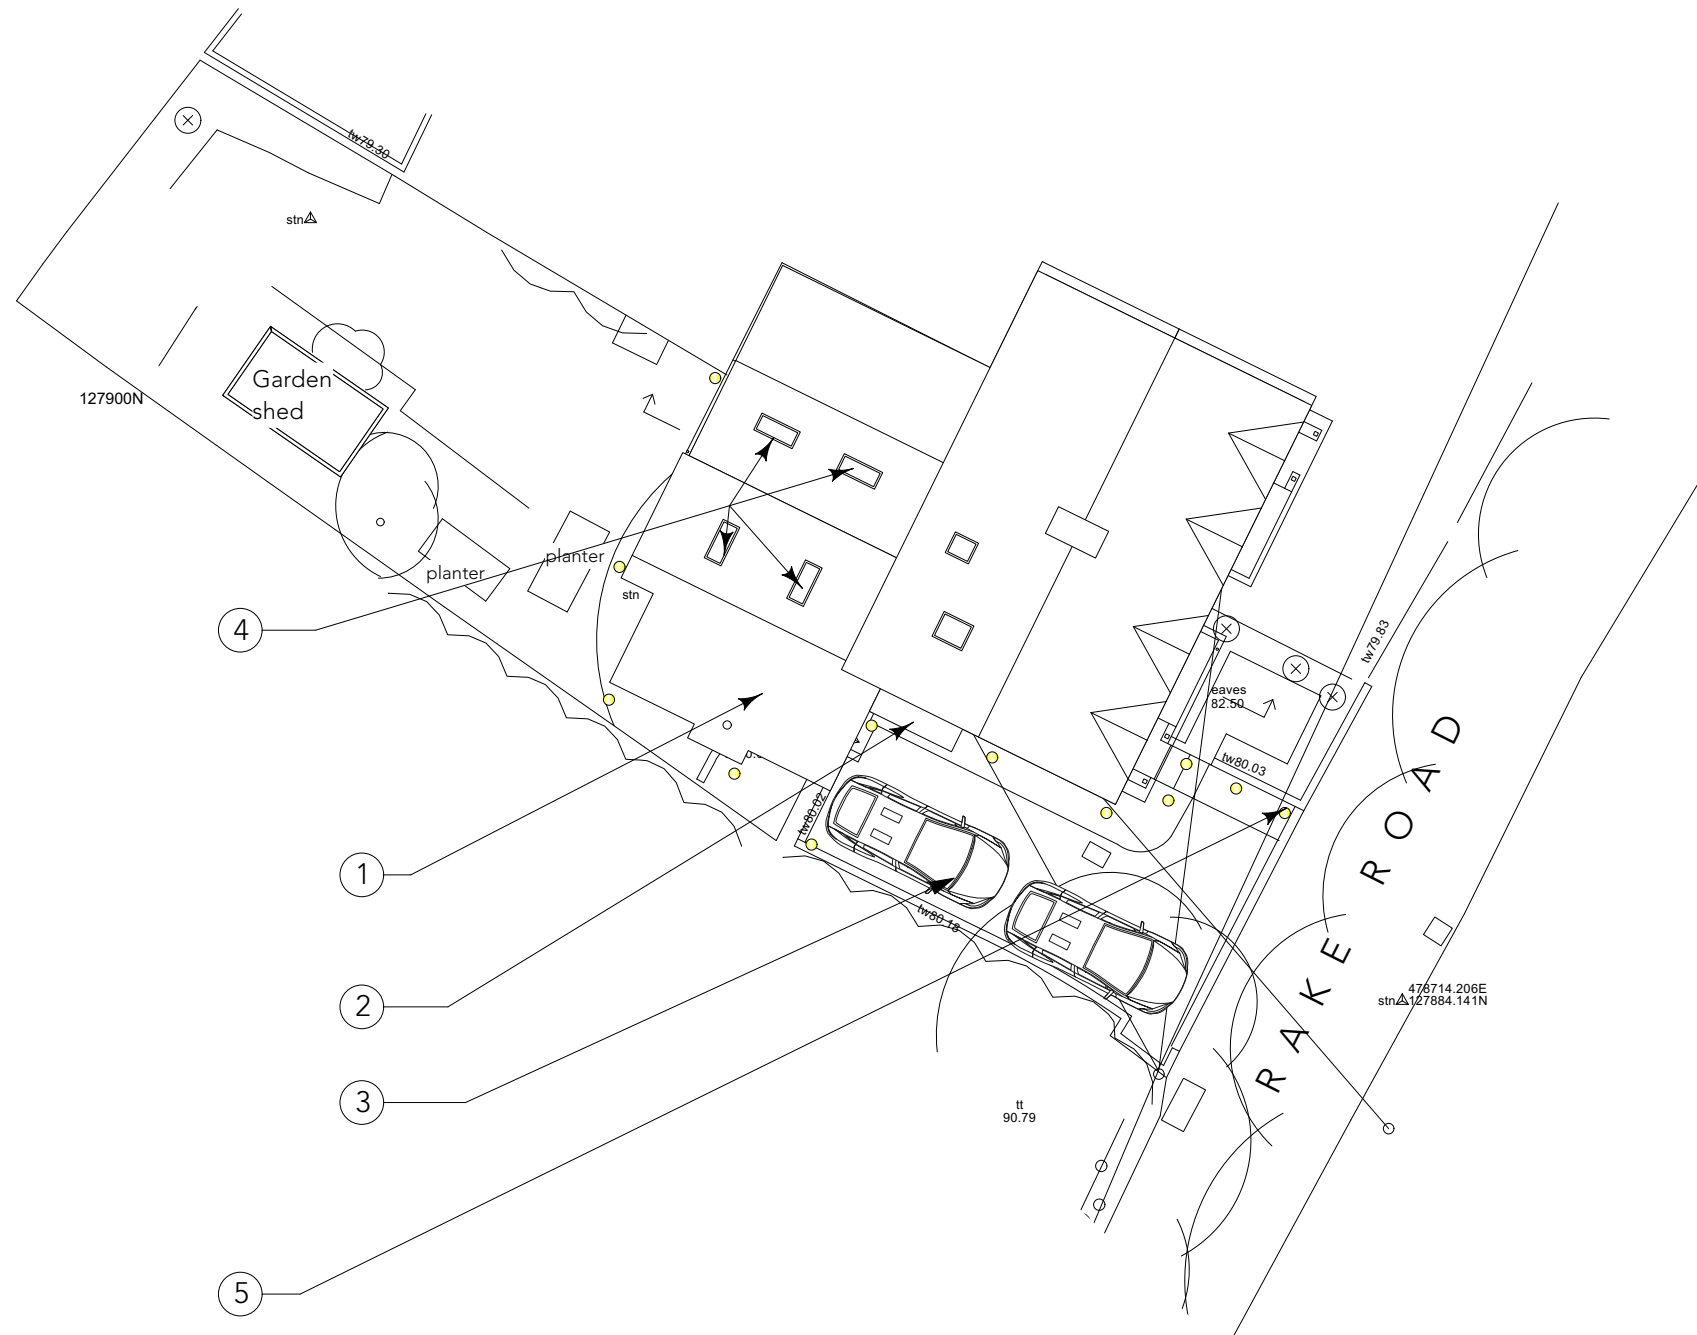

clients details  
 Mr & Mrs A. Harvey  
 Kingsley,  
 Rake Road, Liss.  
 Hampshire. GU33 7HB.



**PROPOSED BLOCK PLAN**

created by drawing No  
 HDC Ltd 288/DP/008  
 scale stage:  
 1:200@A3 planning  
 Revision date  
 Jan 24

[www.hampshiredesign.co.uk](http://www.hampshiredesign.co.uk)