
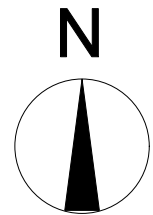


1. This drawing is the copyright of Hampshire Design Consultancy Ltd. and may not be reproduced without licence.
 2. The Contractor shall not scale off this drawing for construction purposes, only figured dimensions shall be worked from.
 3. All dimensions and levels are to be checked on site by the Contractor before the commencement of any work and any discrepancies reported to the Architect.
 4. No responsibility can be accepted for errors arising on site due to unauthorised variations from the Architects drawings.

Revision _____

MapServe

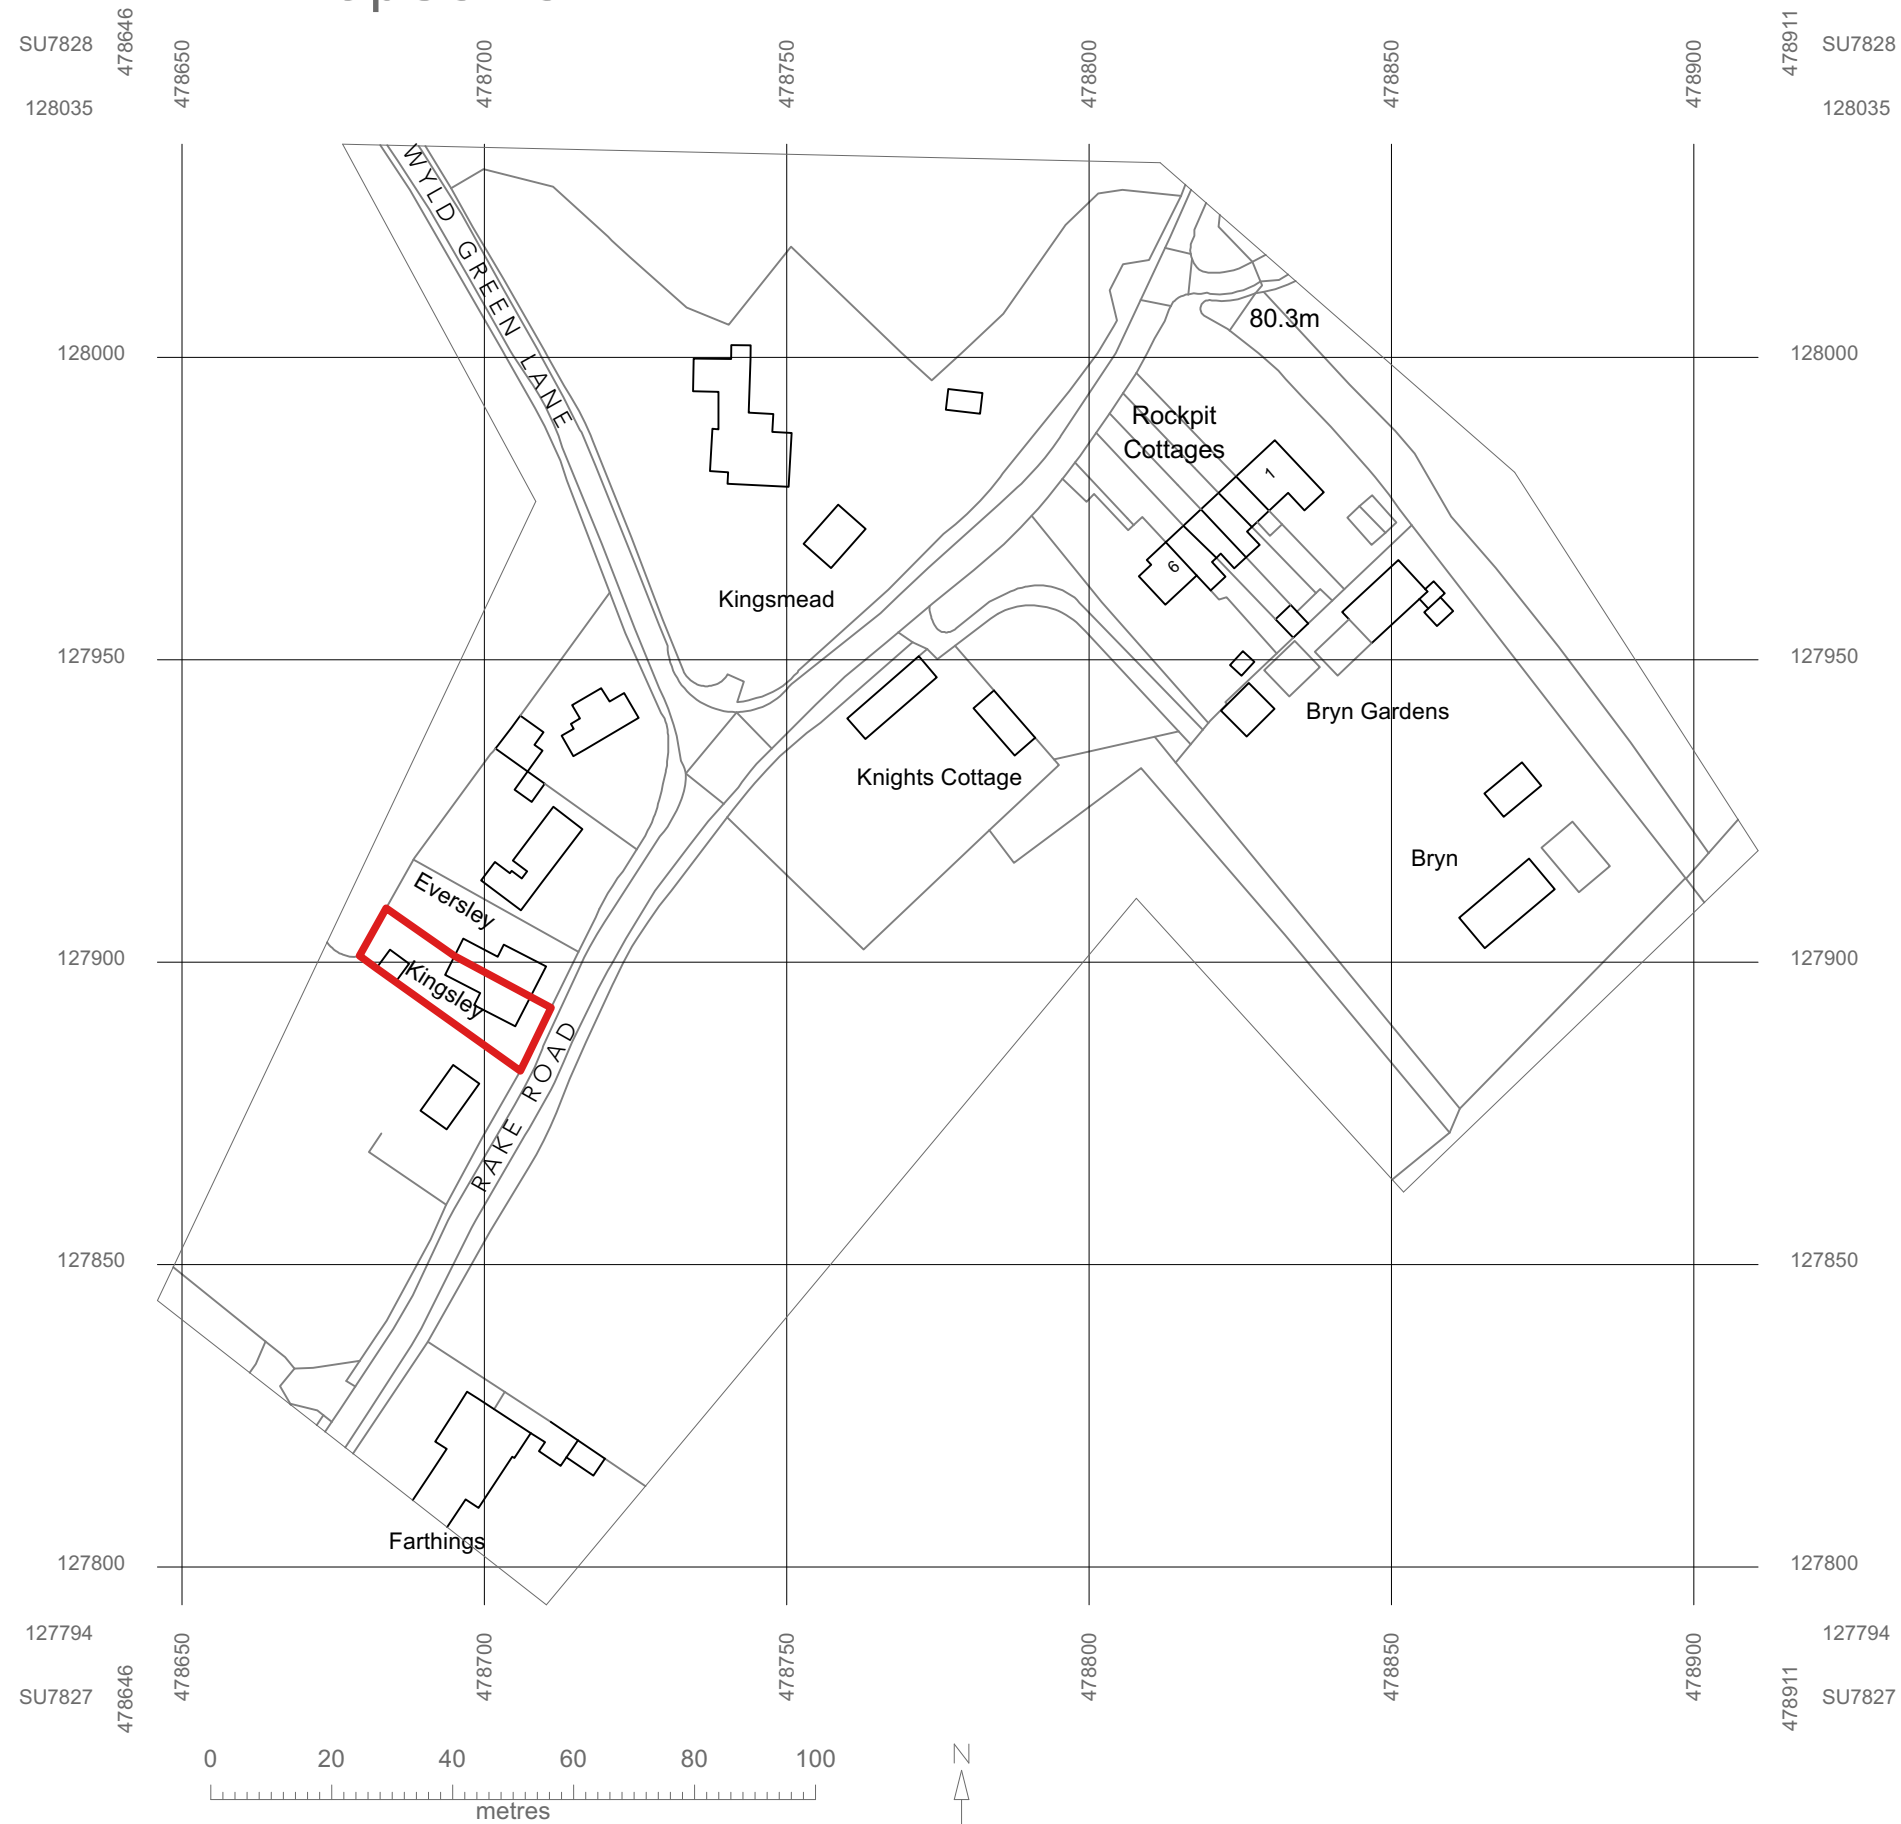

© Crown copyright 2024 Ordnance Survey 100053143

clients details
Mr & Mrs A. Harvey
 site details
Kingsley,
Rake Road, Liss.
Hampshire. GU33 7HB.
 drawing reference

LOCATION PLAN

created by drawing No
 HDC Ltd 288/DP/001
 scale stage
 1:1250@A3 planning

Revision date
 Jan 24

www.hampshiredesign.co.uk

