


EHDGPLAN REC

07 FEB 2024

Existing F.W.M.H.  
Cover level 99.850 M.

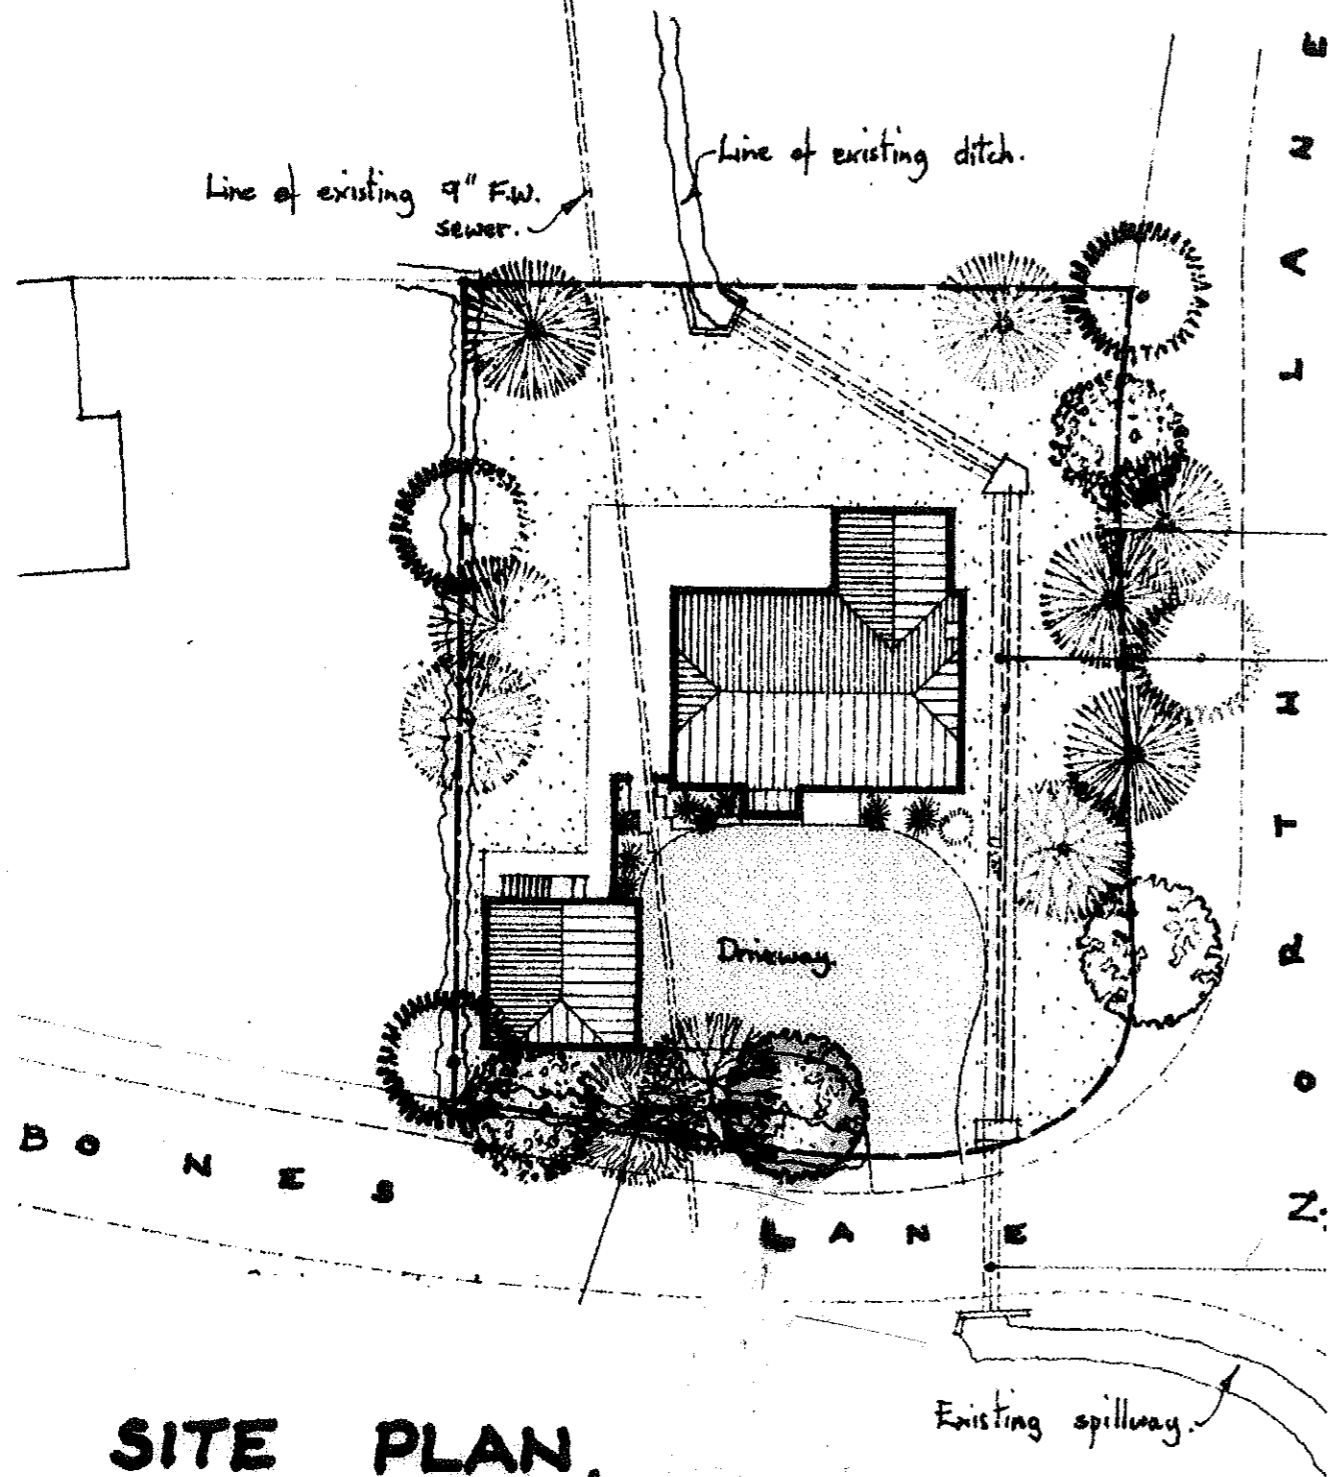

# SITE PLAN.

KARNTEN HOUSE  
BONES LANE  
BURTON.