





LOCATION PLAN - 1:1250  
 Ordnance Survey c Crown Copyright 2024. All Rights Reserved. Licence number 100022432

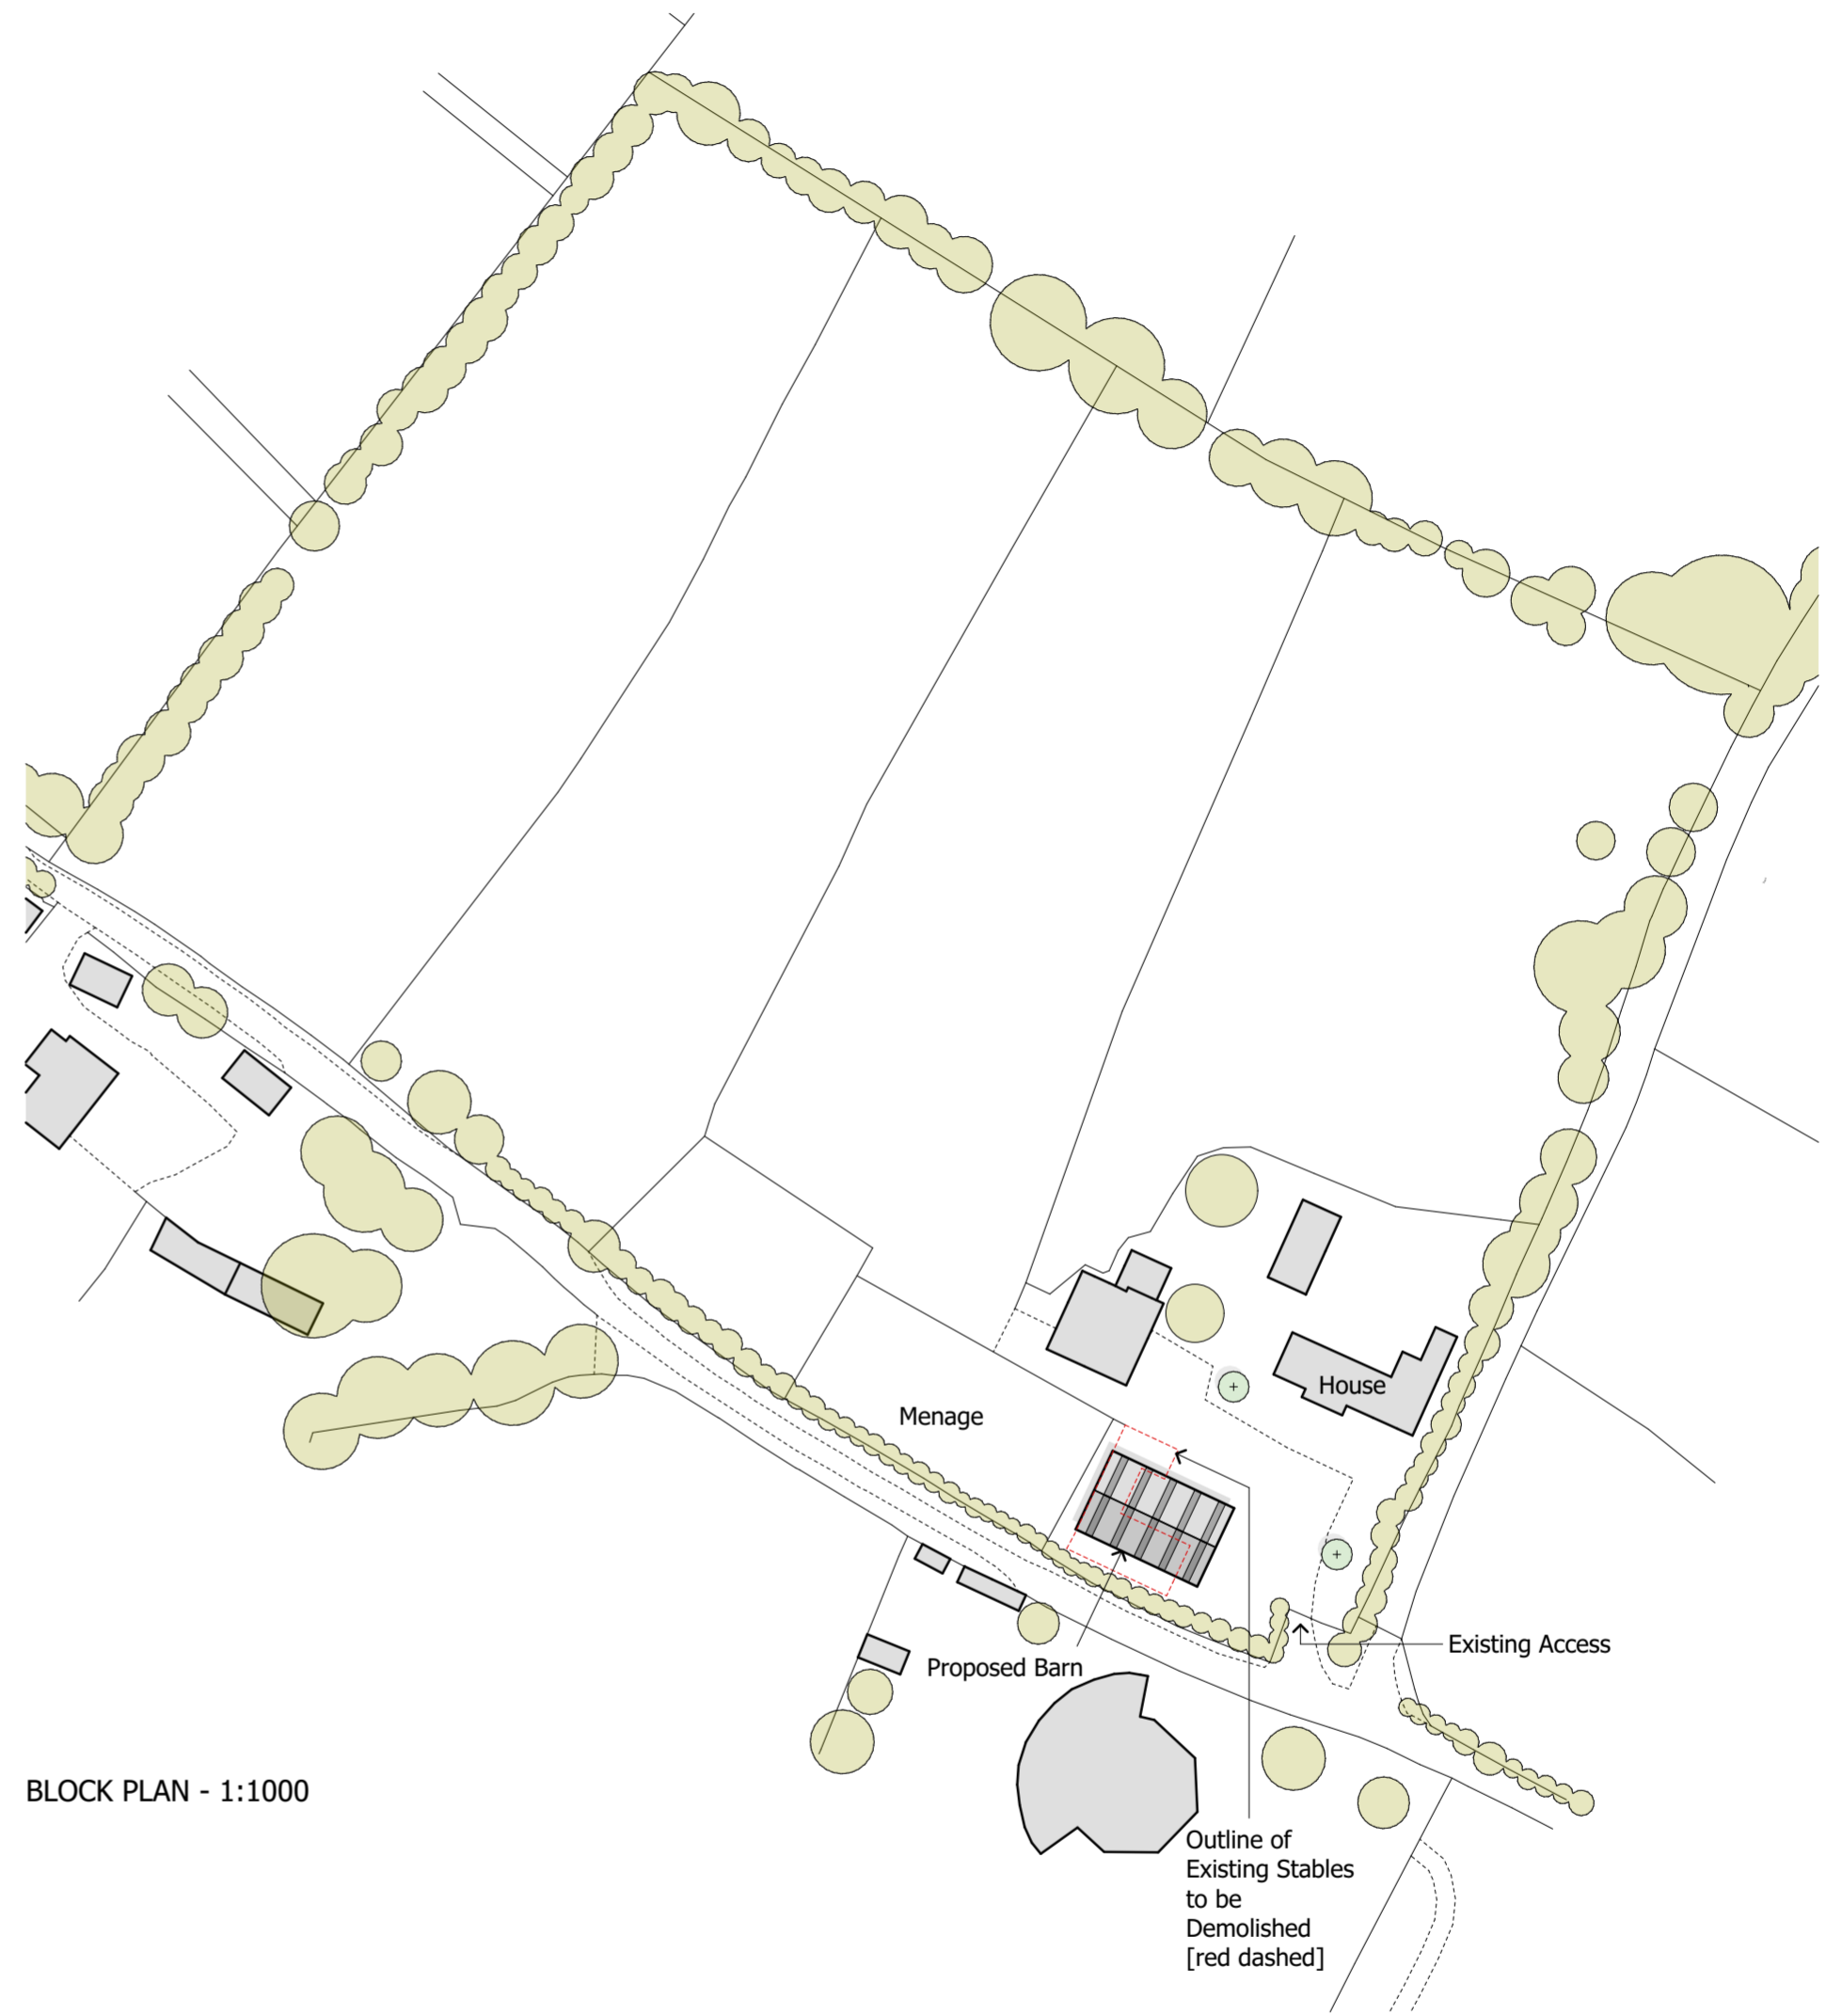

BLOCK PLAN - 1:1000

REV	DESCRIPTION	DATE	AUTHOR	CHK'D	NOTES
-	-	-	-	-	-

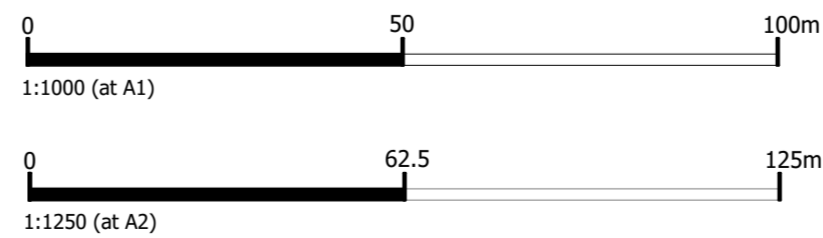

All dimensions are subject to site survey and site verification. Do not scale from this drawing.

PROJECT  
 Proposed Replacement Stables |  
 Seagrave Stables, Bishops Waltham

CLIENT  
 Mr & Mrs Mc Ewan

DRAWING  
**LOCATION & BLOCK PLAN**

JOB NO.  
**593**

SCALE @ A2  
**1:1250**

DATE  
**09/02/2024**

DRAWING NO.  
**100**

AUTHOR/CHK'D  
**CW/**

REVISION  
 -