




All dimensions are to be checked on site or in the workshop prior to commencing any work. Any discrepancies are to be reported to the architect. Work only to figured dimensions.

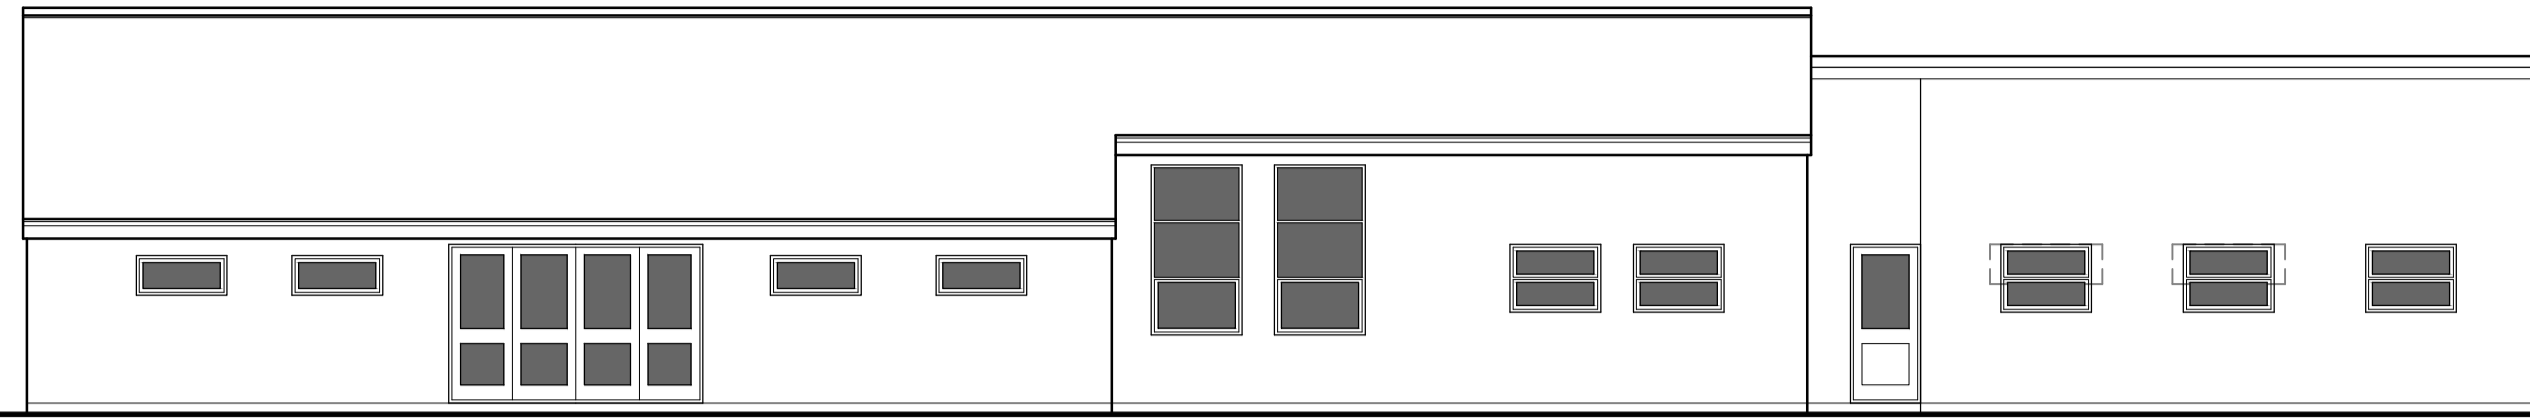


Front Elevation

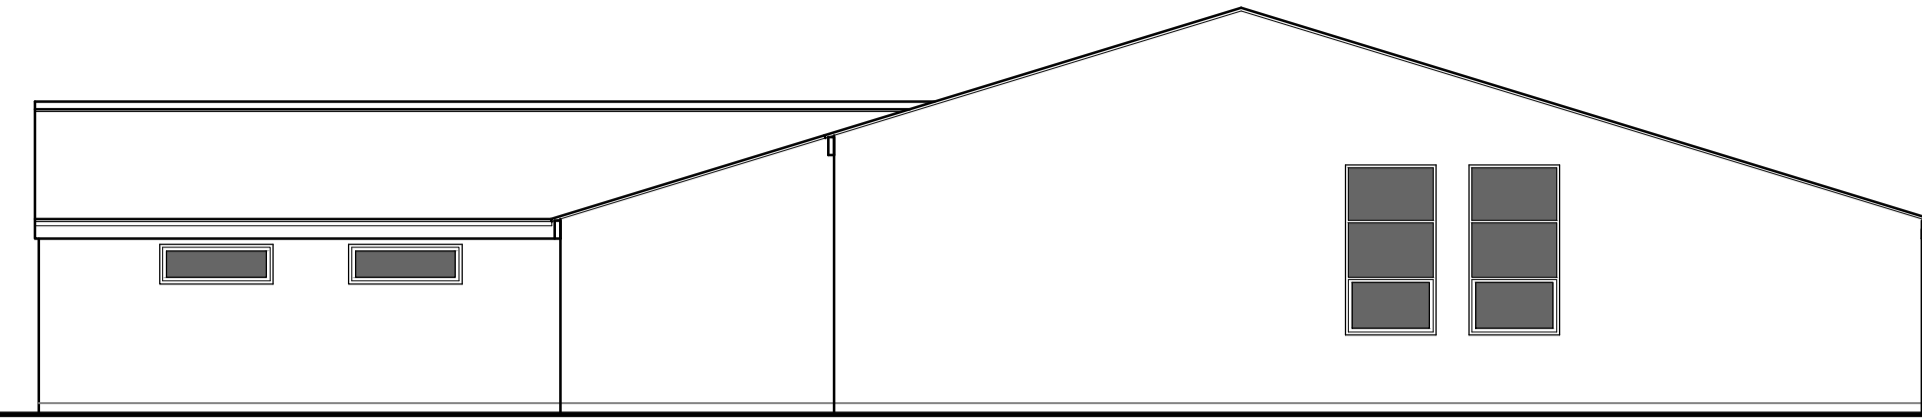


Side Elevation

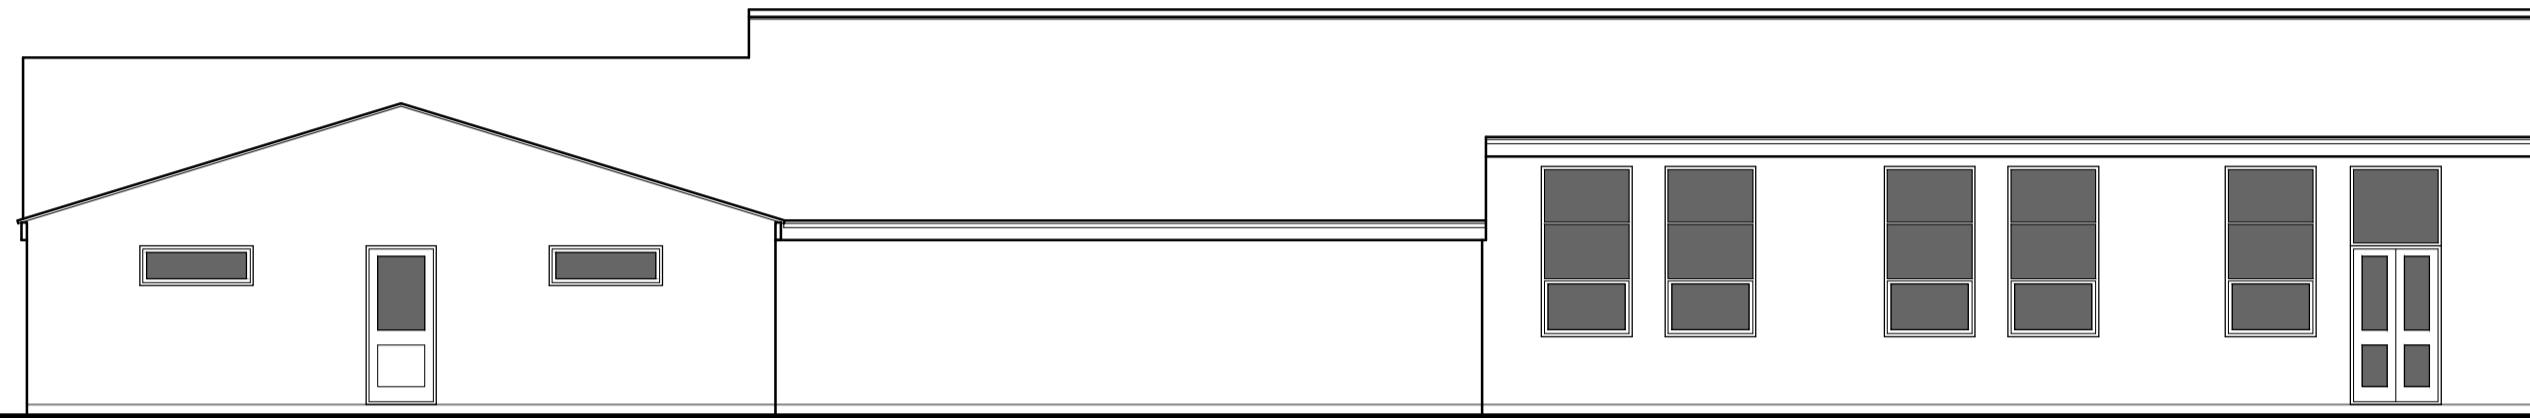

Rear Elevation

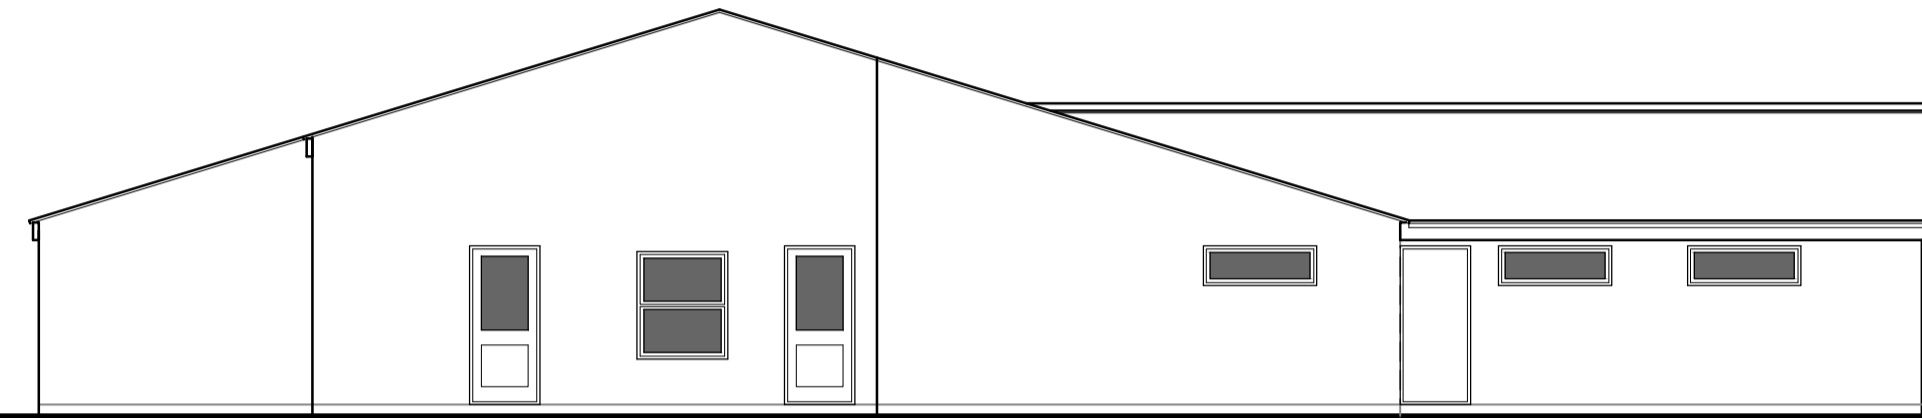

Side Elevation

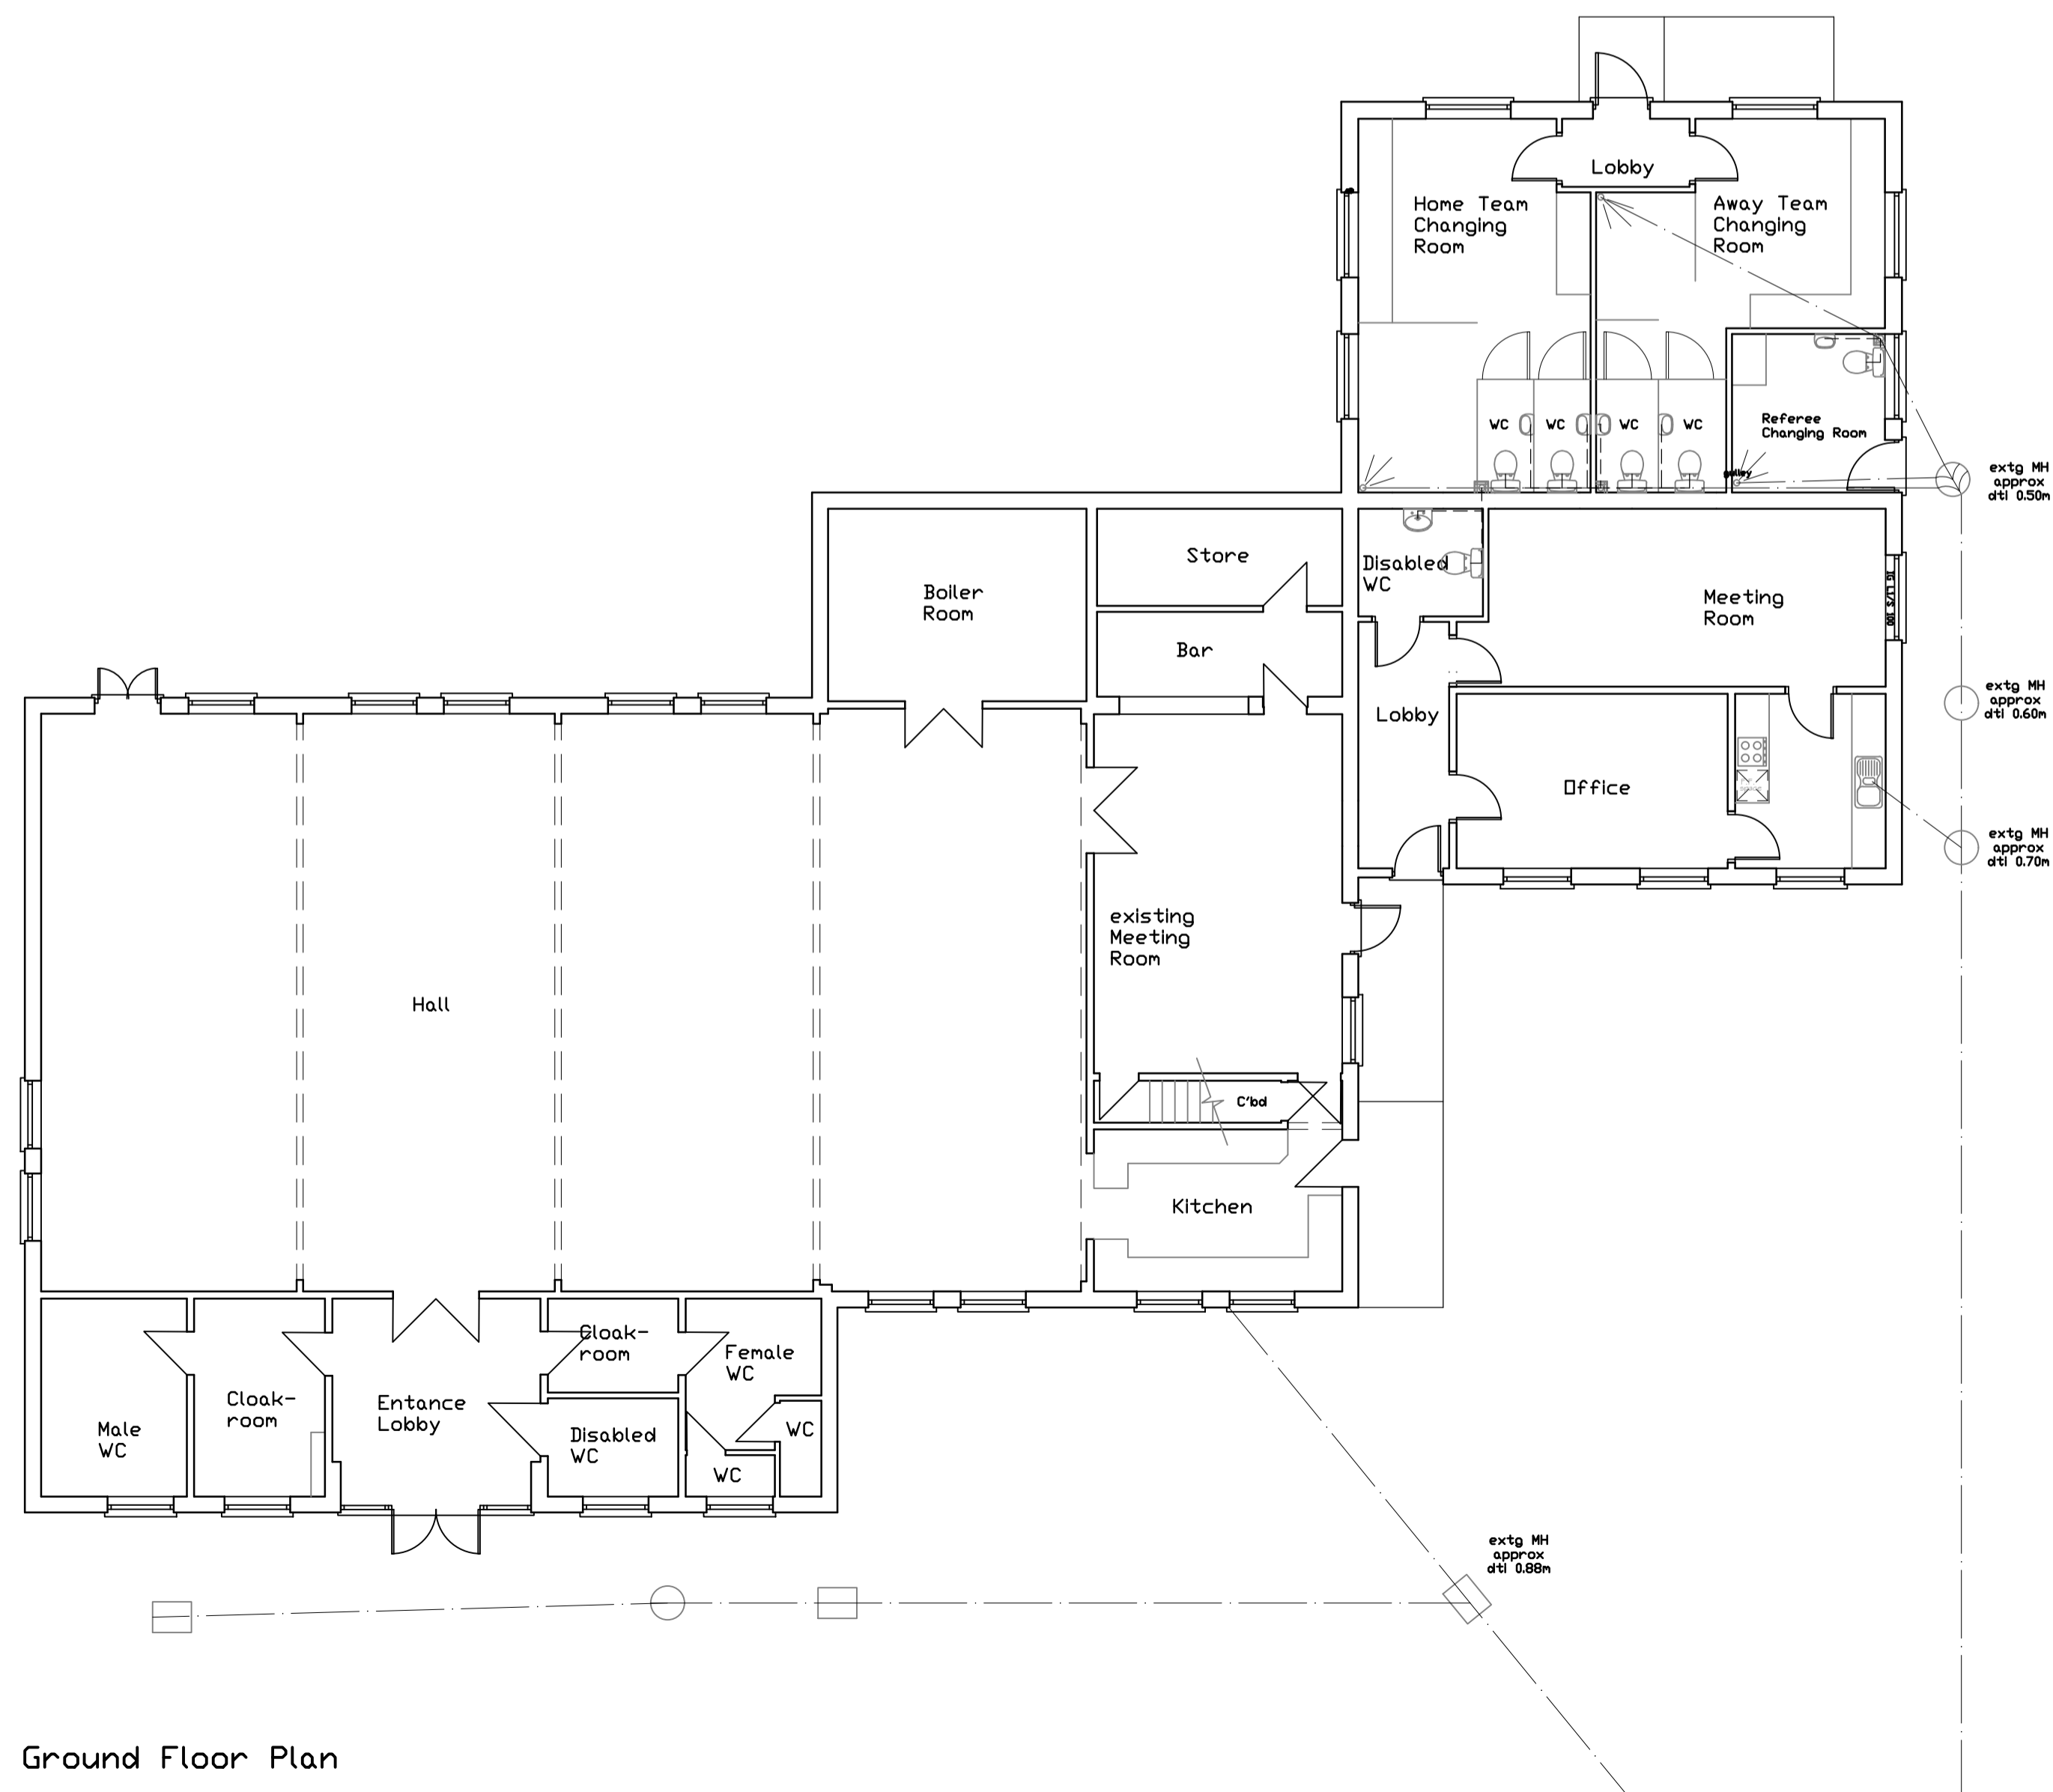

Ground Floor Plan

millbrook
land planning and development ltd

12 Millstream
Weston Turville
Buckinghamshire
HP22 5YL
Tel: 01296 612036
Email: info@millbrook-ltd.com

Title		Existing Floor Plans & Elevations	
Job		Weston Turville Village Hall School Approach HP22 5RW.	
Scale	1:100	Drawn	
Date	Jan 2024	Ref.	
Drw. No.	2023 / WTVH / 4	Rev.	

Paper Size A1