




Rear View

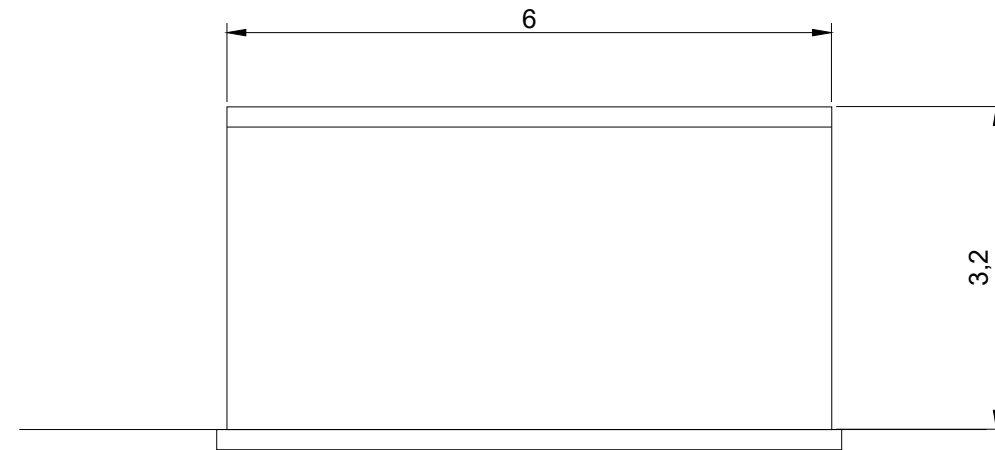


Left View

 


Front View

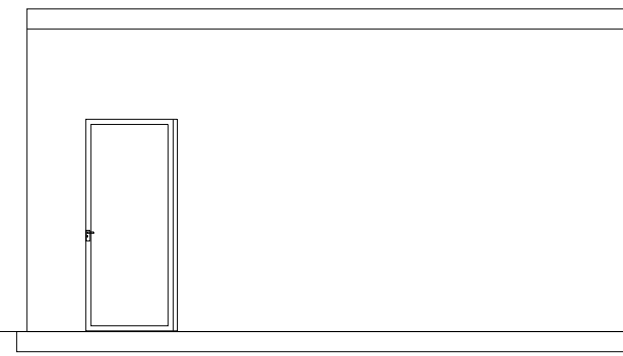

Right View

 

Ground Level

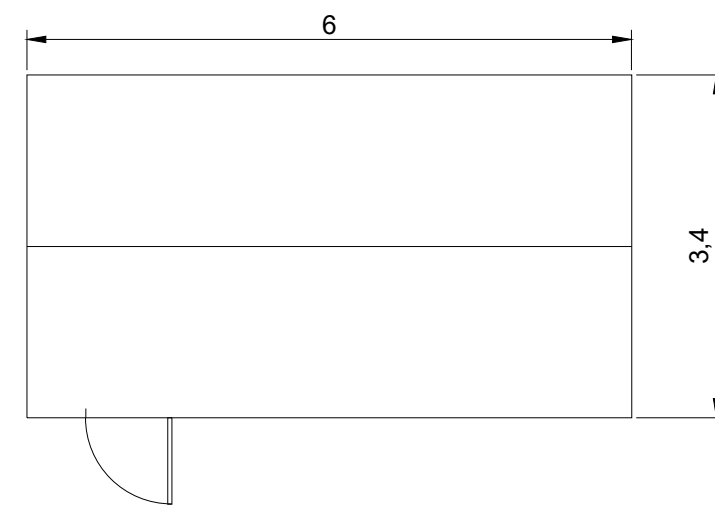

Top View



General notes:
Units are in meters
The building colour is British
Standards BS4800 14-C-39 Hollybush



DATE: 20/02/2024

DRAWING TITLE:
DNO Substation

DRAWING VERSION NUMBER:
V2

SCALE: 1:75

PAGE SIZE: A3

DRAWN BY: RP

APPROVED BY: JL