
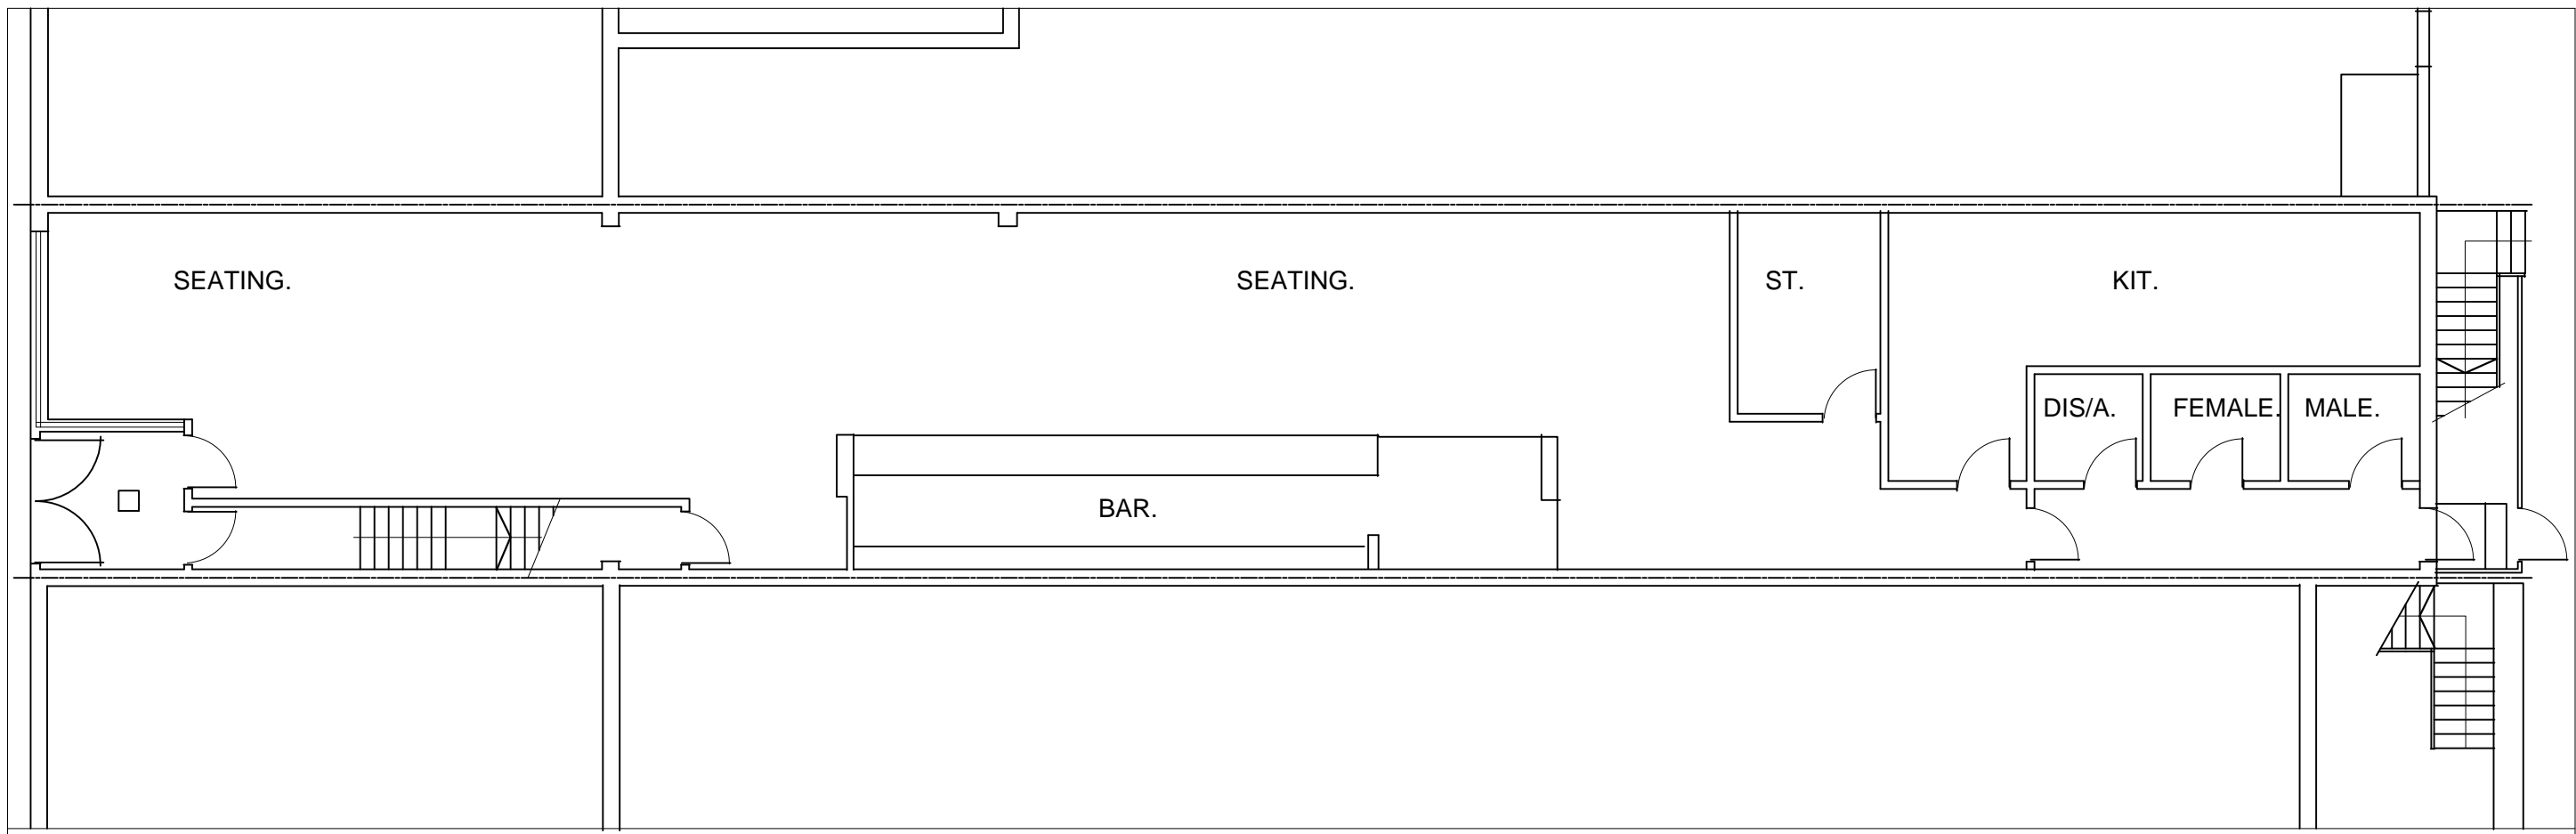
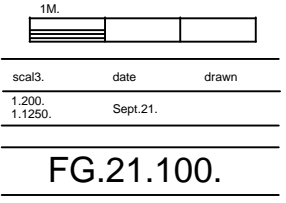


FIRST FLOOR

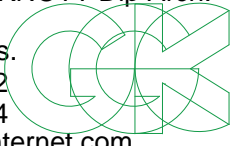

GROUND FLOOR

<p>WRITTEN DIMENSIONS ARE ALWAYS TO BE TAKEN IN PREFERENCE TO SCALED DIMENSIONS. THE CONTRACTOR IS RESPONSIBLE FOR CHECKING ALL DIMENSIONS PRIOR TO COMMENCING WORK.</p> <p>ALL WORK TO BE CARRIED OUT TO THE REQUIREMENTS AND TO THE SATISFACTION OF THE LOCAL AUTHORITY UNLESS OTHERWISE NOTED ALL DRAWING ARE FOR PLANNING PURPOSES ONLY.</p> <p>ANY DISCREPANCIES TO BE BROUGHT TO THE ATTENTION OF GRAHAM.G.KNOTT.IMMEDIATLY.</p>	<p>REVISIONS.</p> <table border="1"> <tr><td> </td><td> </td></tr> <tr><td> </td><td> </td></tr> <tr><td> </td><td> </td></tr> <tr><td> </td><td> </td></tr> </table>									<p>PROJECT. 828 HIGH ROAD FINCHLEY N12.</p>	<p>DRAWING. EXISTING</p> <p>CLIENT. FRANCO</p>	 <table border="1"> <thead> <tr> <th>1M.</th> <th> </th> <th> </th> </tr> <tr> <th>scal3.</th> <th>date</th> <th>drawn</th> </tr> </thead> <tbody> <tr> <td>1.200.</td> <td>Sept.21.</td> <td> </td> </tr> <tr> <td>1.1250.</td> <td> </td> <td> </td> </tr> </tbody> </table> <p>FG.21.100.</p>	1M.			scal3.	date	drawn	1.200.	Sept.21.		1.1250.			<p>GRAHAM.G.KNOTT Dip Arch. 4a The Drive Welwyn Herts. 01438712262 07792720724 ggknott@btinternet.com</p> 
1M.																									
scal3.	date	drawn																							
1.200.	Sept.21.																								
1.1250.																									