



PROJECT.
828 HIGH ROAD
FINCHLEY
N12.
BED-SIT
ONE BED FLAT

DRAWING.
PROPOSED

CLIENT.
FRANCO


1M.		
scale.	date	drawn
1:100.	Aug.23.	
FG.21.100.		

GRAHAM.G.KNOTT Dip Arch.
4a The Drive
Welwyn Herts.
01438712262
07792720724
ggknott@btinternet.com

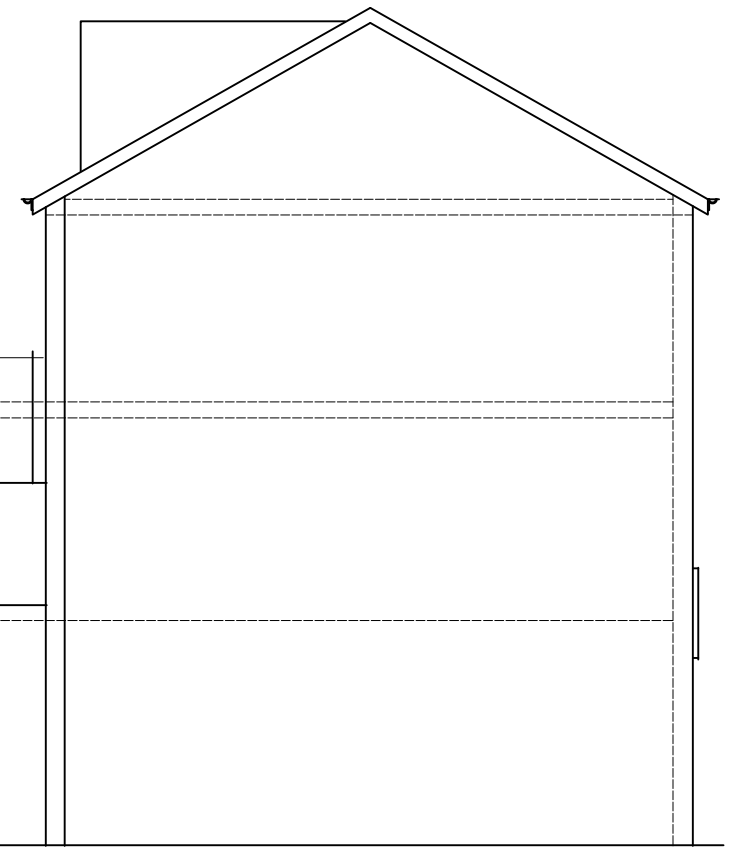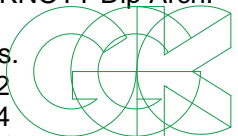

RECYCLING/REFUSE BINS
UNDER STAIRS

ELEVATION

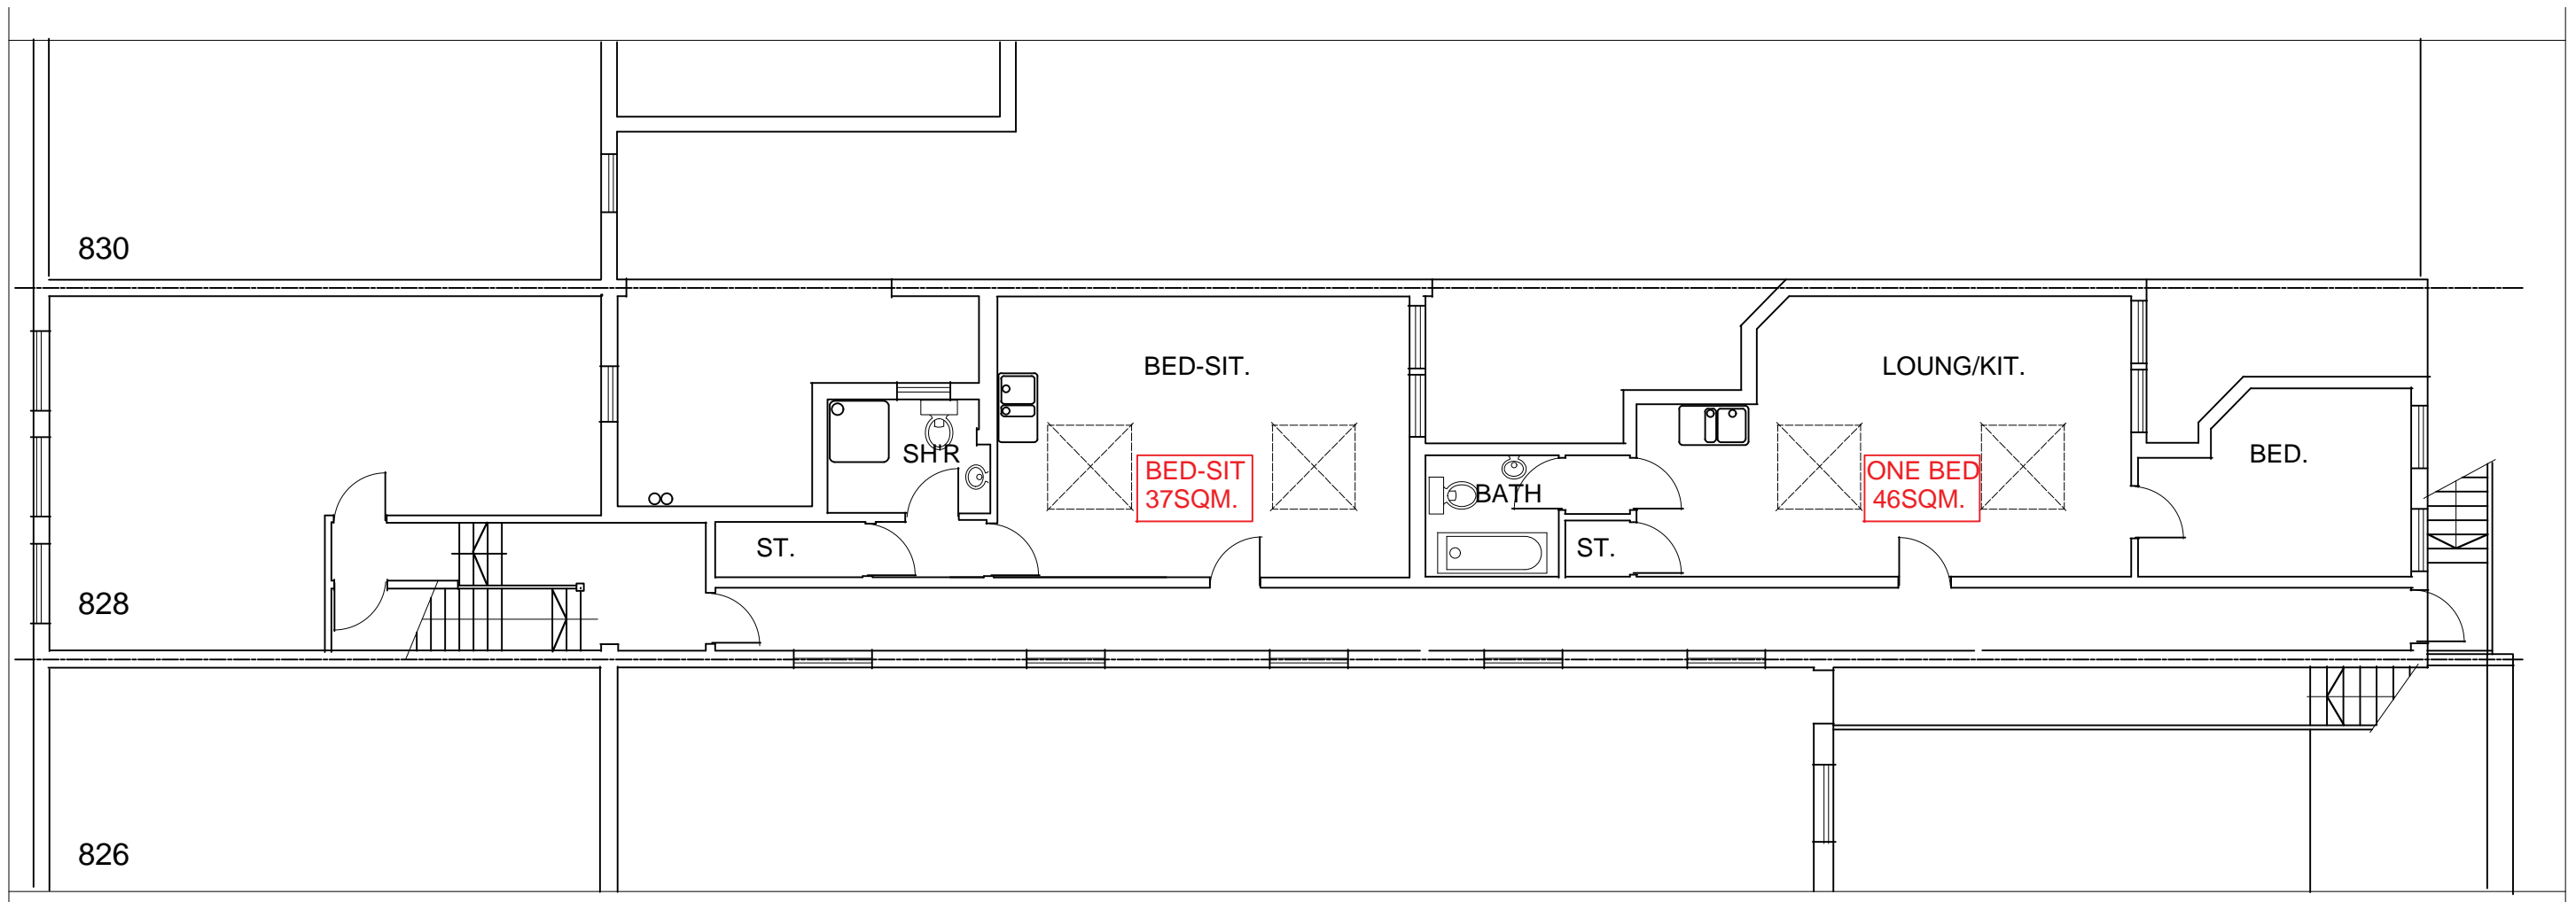

FIRST FLOOR

PARTY FLOOR BETWEEN PROPOSED FLATS AND
GROUND FLOOR RESTAURANT TO BE TESTED FOR
SOUND PROOFING PRIOR TO OCCUPATION