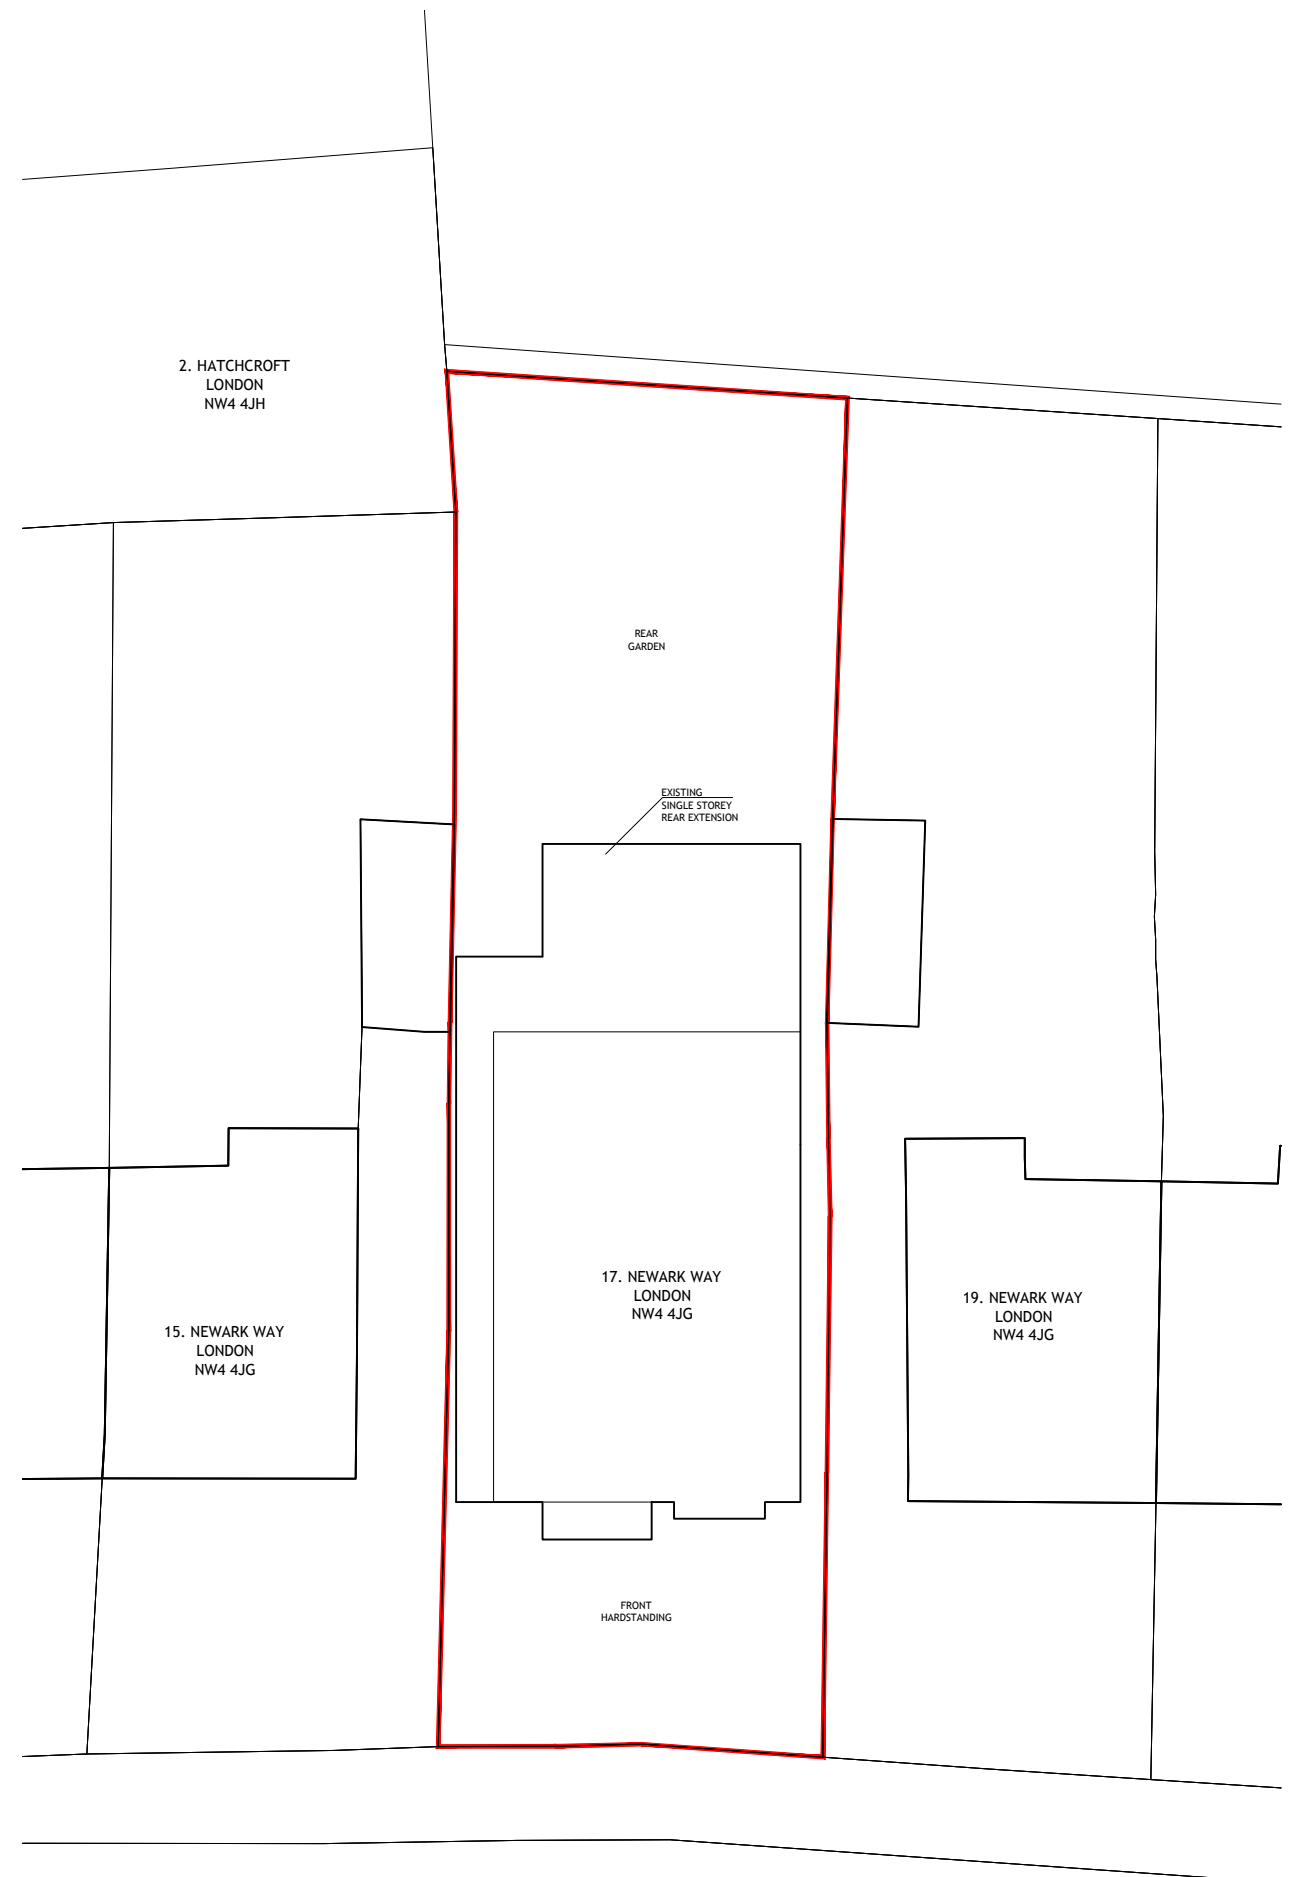
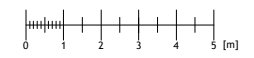

EXISTING
BLOCK PLAN
 SCALE 1:100




PROPOSED
BLOCK PLAN
 SCALE 1:100



NO.	DR.	INFO
DATE		
REVISION		
PROJECT		
17, NEWARK WAY LONDON NW4 4JG		
CLIENT		
MR MARTIN MARCZYK 17, NEWARK WAY LONDON, NW4 4JG		
DRAWING TITLE		
BLOCK PLAN		
SCALE	1:100	1:200
SIZE	A1	A3
JOB NO.	202225	
STAGE	PLANNING	
DWG NO.	202225.P-9011	
REVISION	0	
DATE	10 OCTOBER 2022	
DRAWN	NL	
CHECKED	MM	
<small> COPYRIGHT © LAF Architects Ltd THIS DRAWING WHICH IS THE PROPERTY OF LAF Architects Ltd IS THE SUBJECT OF INTELLECTUAL PROPERTY RIGHTS INCLUDING COPYRIGHT AND DESIGN RIGHTS AND SHALL NOT BE REPRODUCED, LOANED, COPIED OR SUBMITTED TO ANY OTHER PARTY </small>		
<small> LAF Architects Ltd 1, MANOR DRIVE · LONDON · N20 0JZ ph. 020 8361 1619 · mob. 078 2583 4596 practice@LAF-Architects.co.uk LIMITED COMPANY NO 11895527 REGISTERED IN ENGLAND & WALES </small>		