
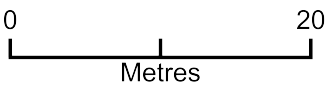


Block Plan - EN4 0NJ

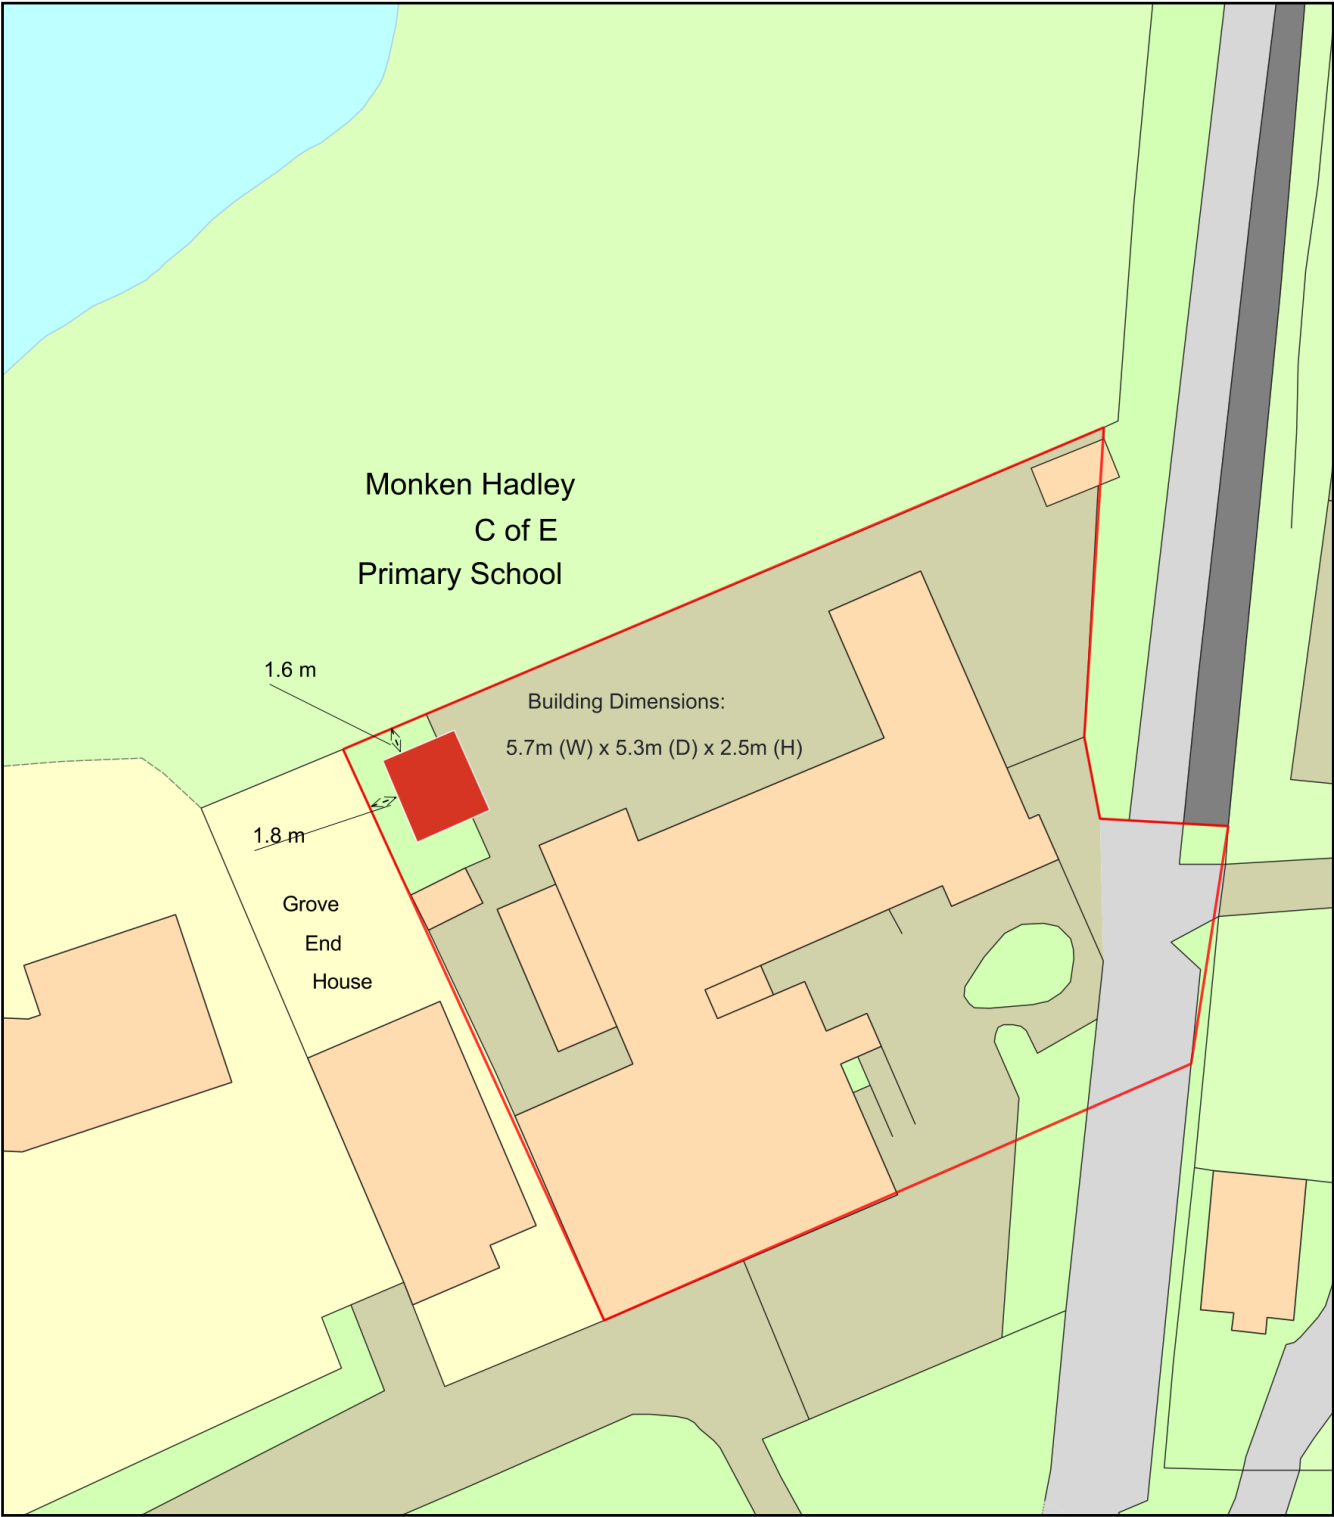

Plan Produced for: **Monken Hadley Primary School**
Date Produced: 09 Feb 2024
Plan Reference Number: TQRQM24040114825057
Scale: 1:500 @ A4