


North Section
Scale - 1:100

Section Elevation Through Site Access - Looking South

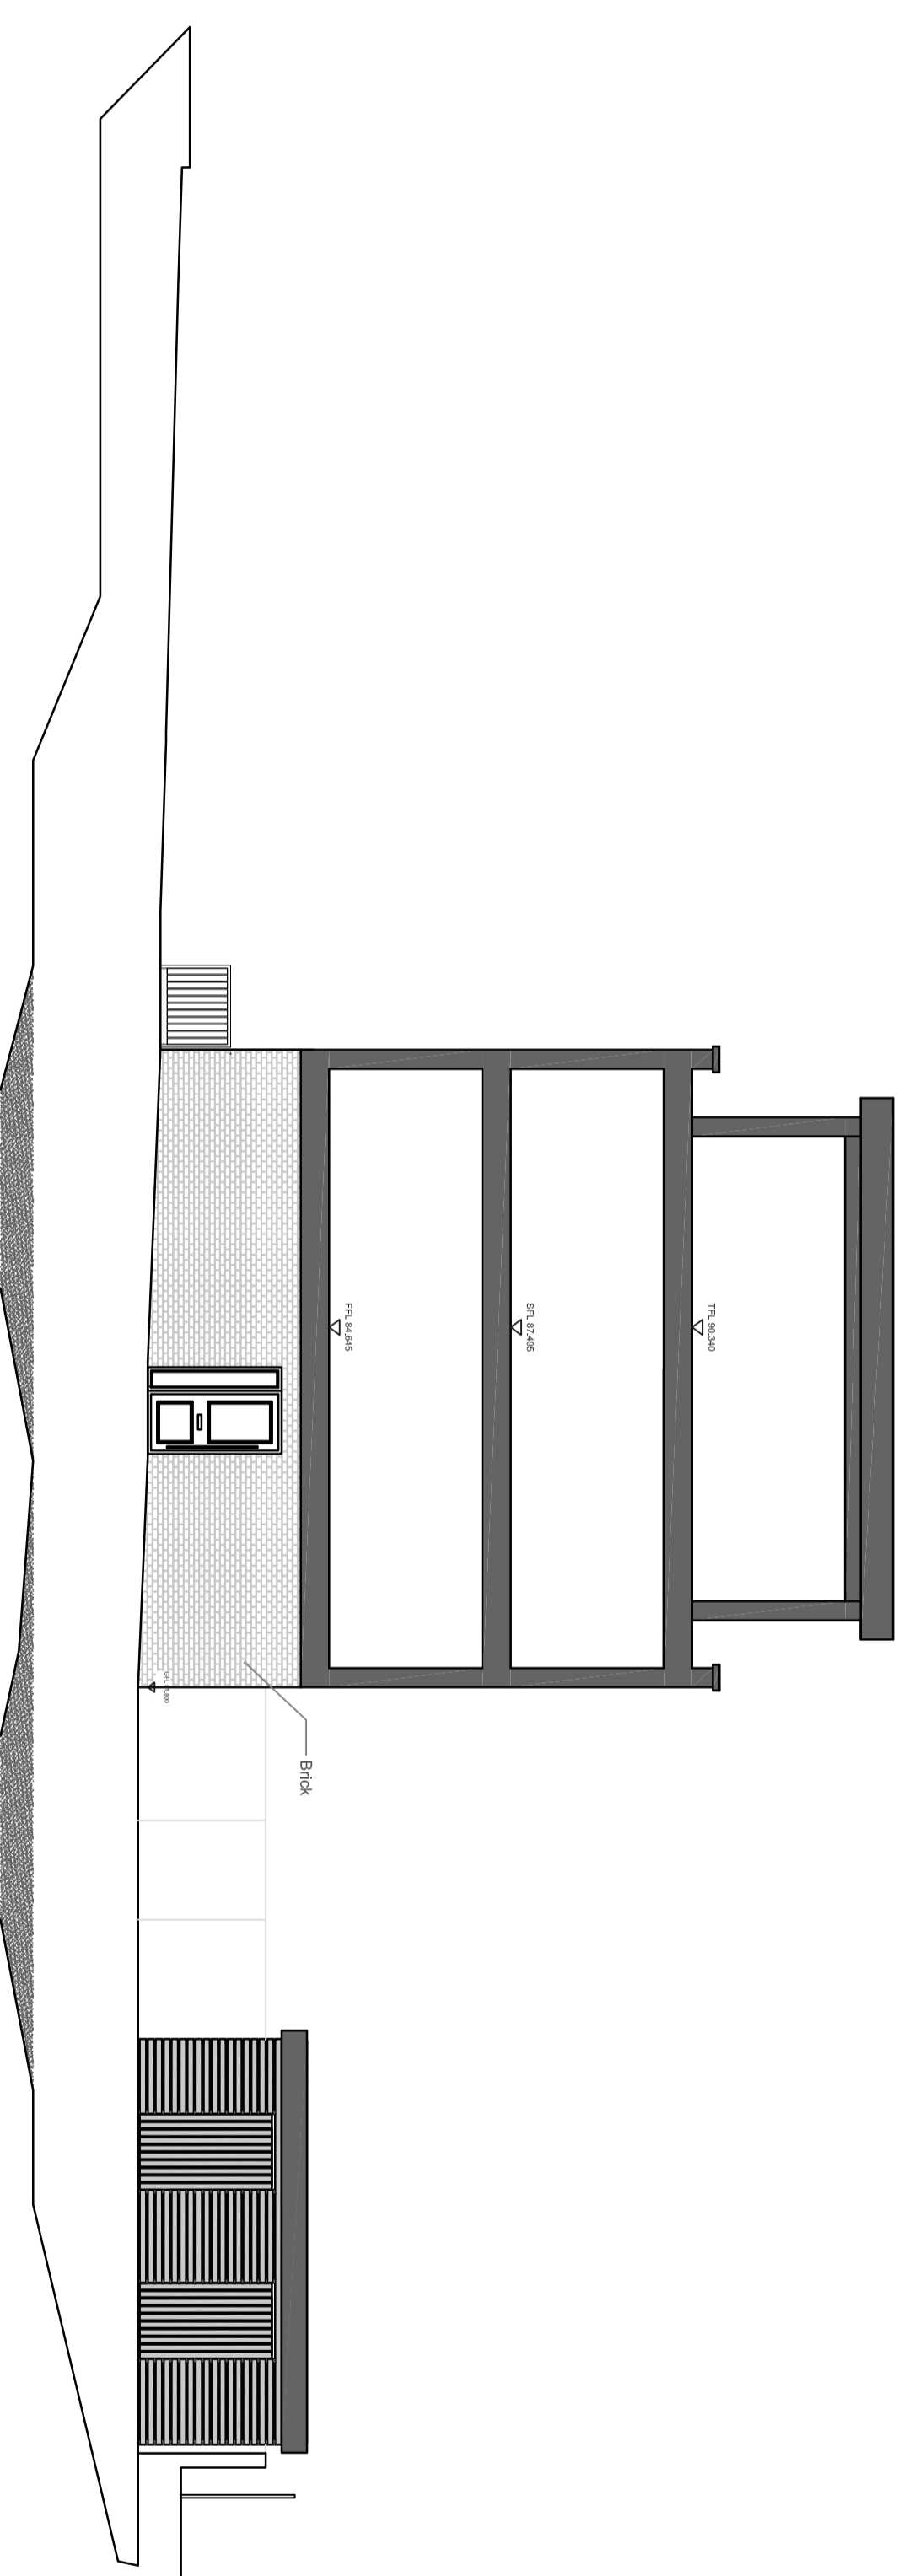

South Section
Scale - 1:100

Section Elevation Through Site Access - Looking North