


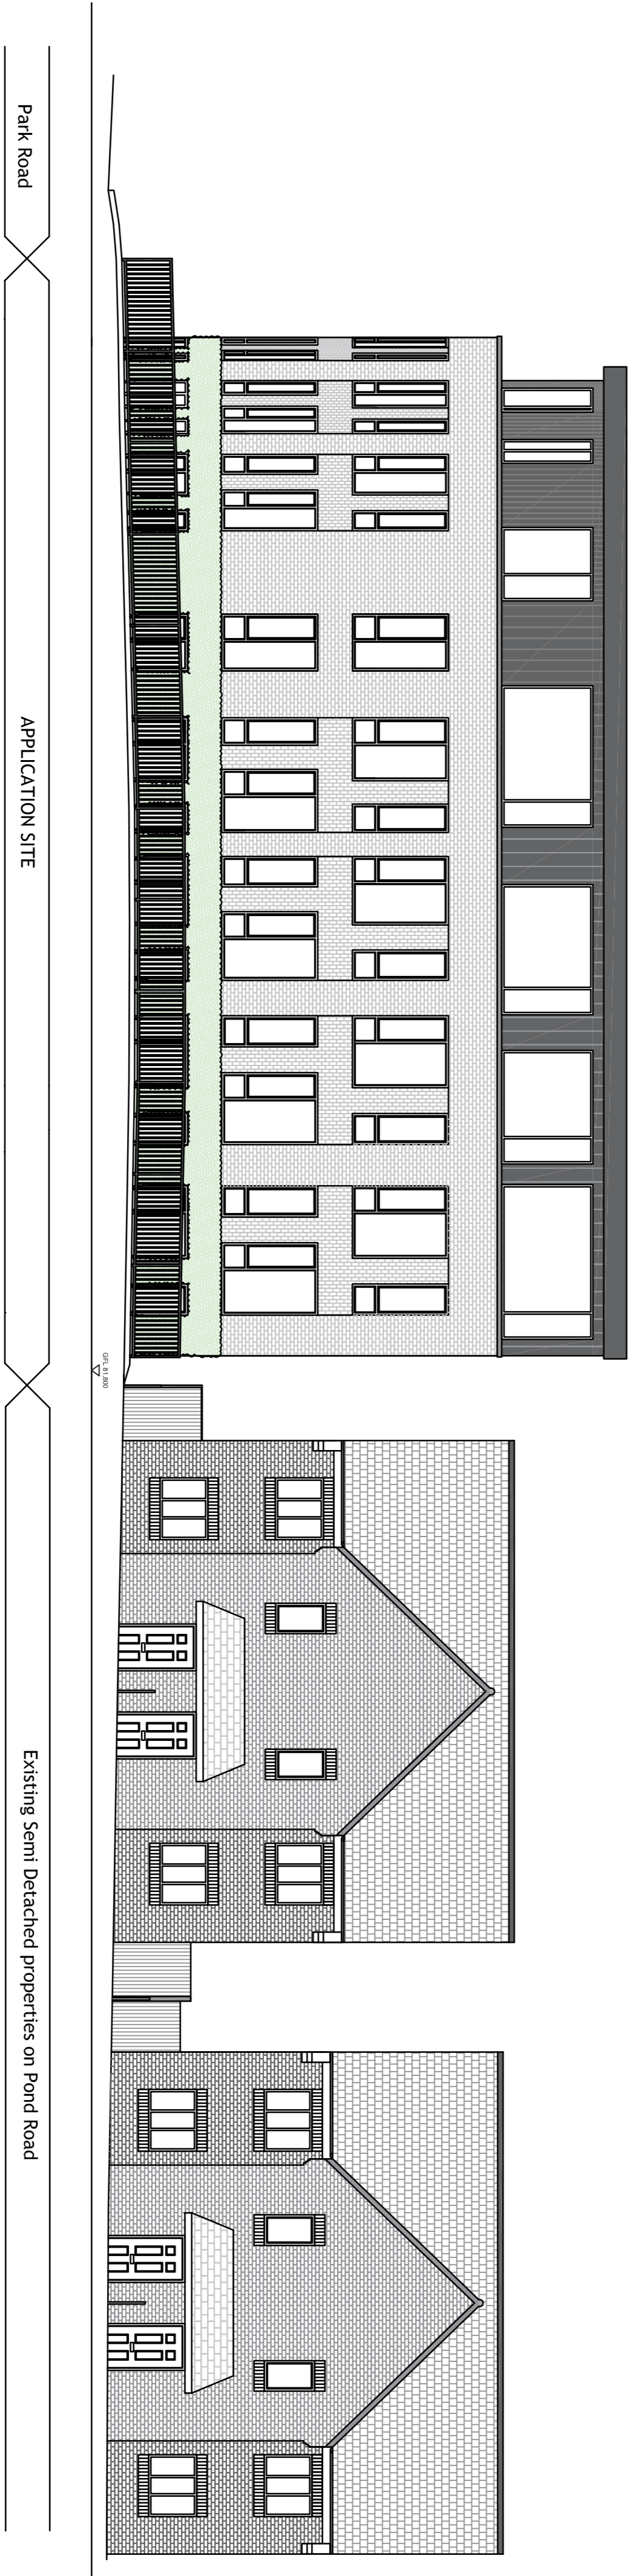

West Facing Street Scene Elevation

Scale - 1:100



North Facing Street Scene Elevation

Scale - 1:100

Rev	Date	By	Drawn By
Rev: A	Rev Date: 08/02/2024	JLC	JLC
Rev Details:	Elevations updated to match plans		
Rev: -	Rev Date: 20/12/2023	RM	RM
Rev Details:	Initial Issue		