



Application Site
Area,
Edged Red.

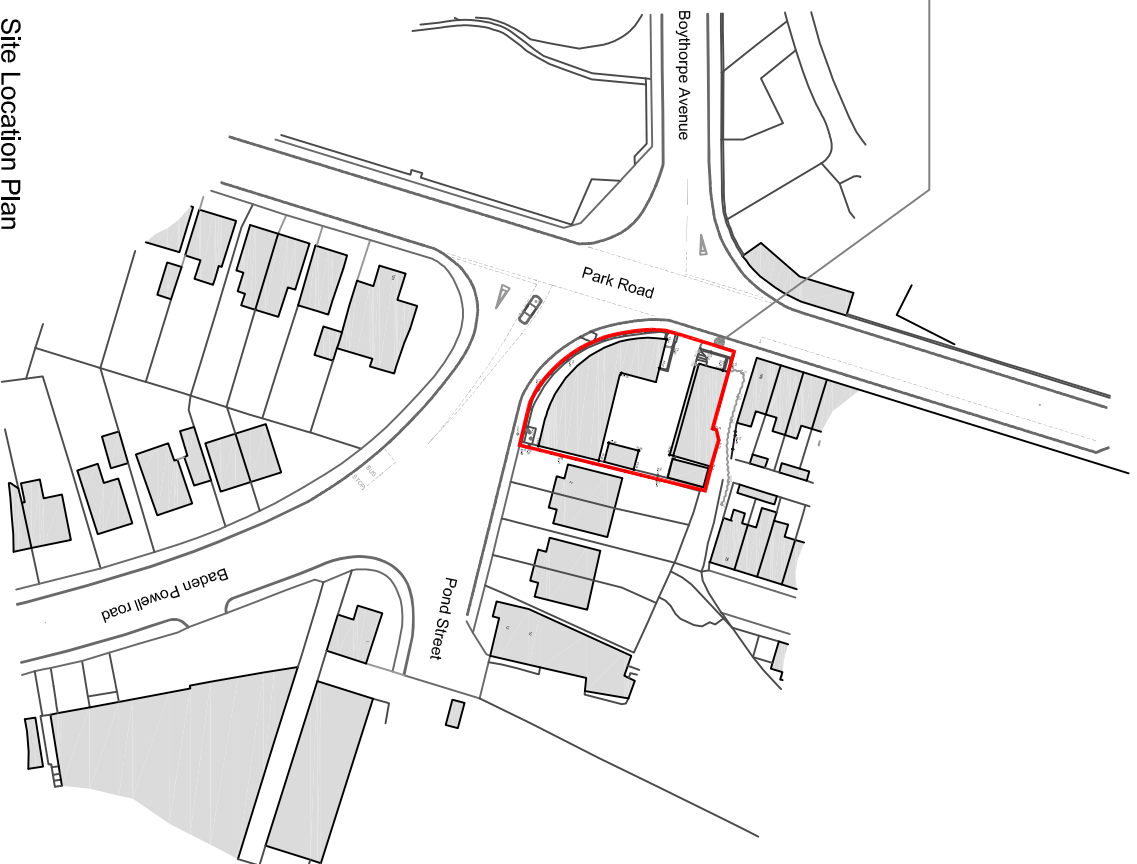

Site Location Plan
Scale 1:1250

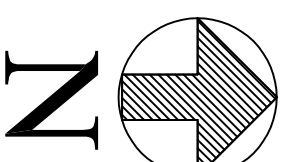

Rev: - Rev Date: 15/01/2024 Drawn By: JJC
Rev Details: Initial Issue
DRAWING FOR INFORMATION ONLY