




Unless indicated otherwise, this drawing is for information only. Do not scale from this drawing. Use figured dimensions only. Figured dimensions are in millimetres except where indicated otherwise. All levels are in metres. All dimensions and levels shall be verified on site before proceeding with works and such dimensions are to be the responsibility of the contractor. Report all drawing errors and omissions to the architect. Where building components are described in the specification as contractor designed, 'construction' information relating to those components on this drawing represents design intent only.

© commonbond 2020

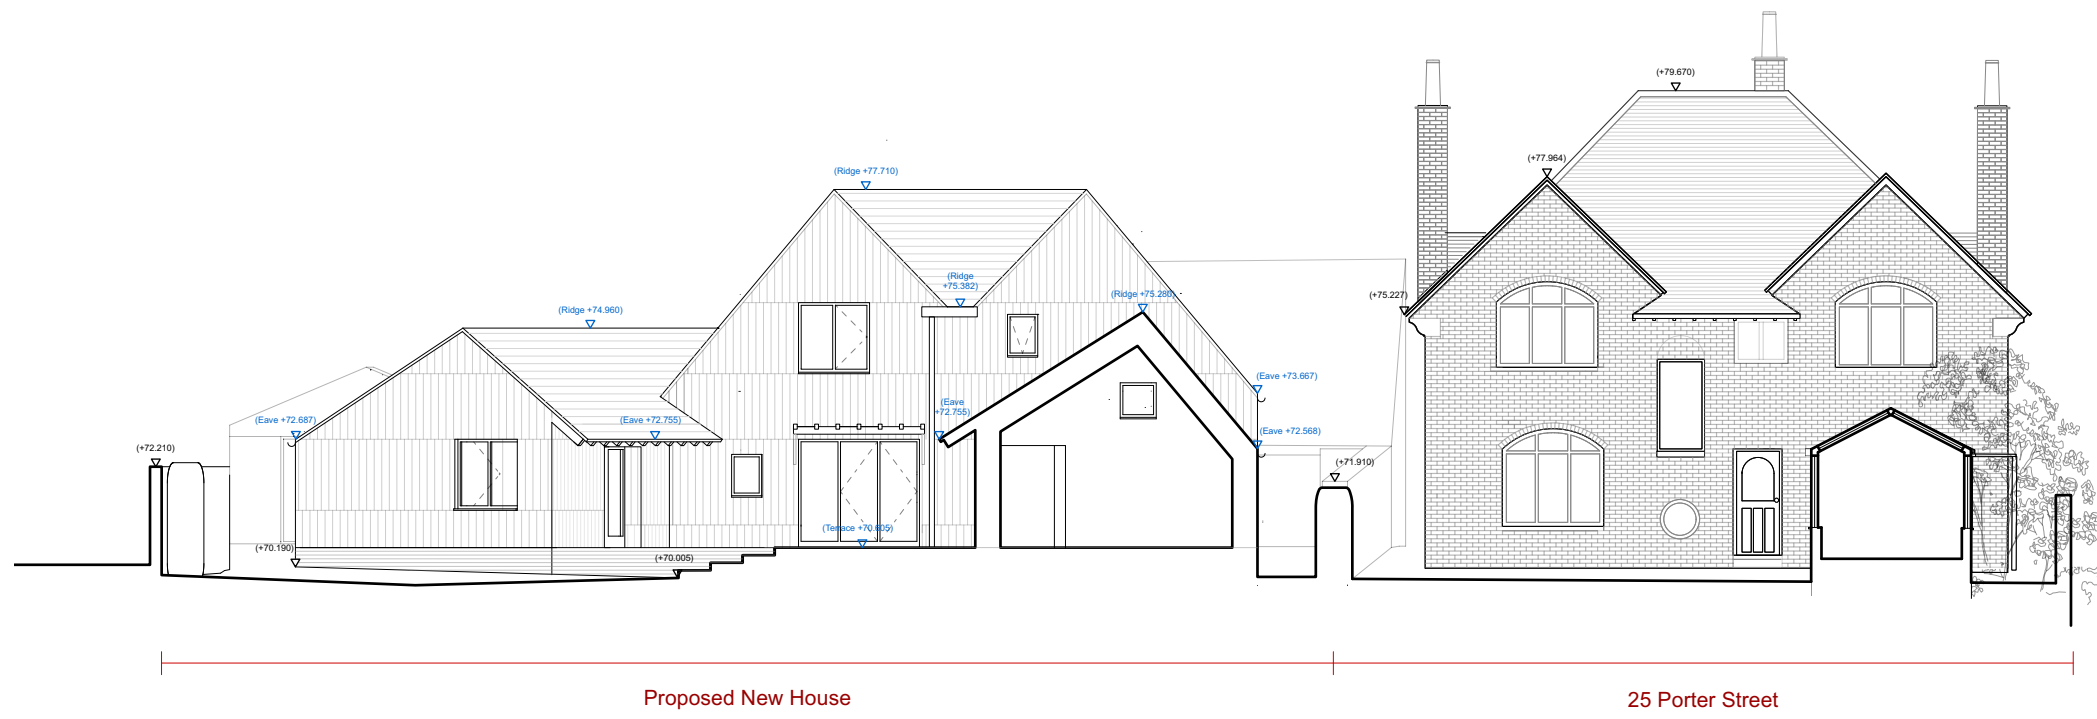

Note: Levels in blue are proposed. Levels in black are existing

Rev.	Date	Revision notes
E	02/02/2024	Existing & proposed levels added
D	25/01/2024	
C	15/09/2023	
B	12/09/2023	
A	01/09/2023	

Commonbond studio
 www.commonbond.studio
 hello@commonbond.studio

Project
 25 Porter Street Staveley

Status
 Planning

Client
 Mr and Mrs Mateer

Scale
 @A3 1:150

Drawing No.
A3 - PL_301

Revision
E

Drawing Title
Proposed Sections