


25 Porter Street

Proposed New House

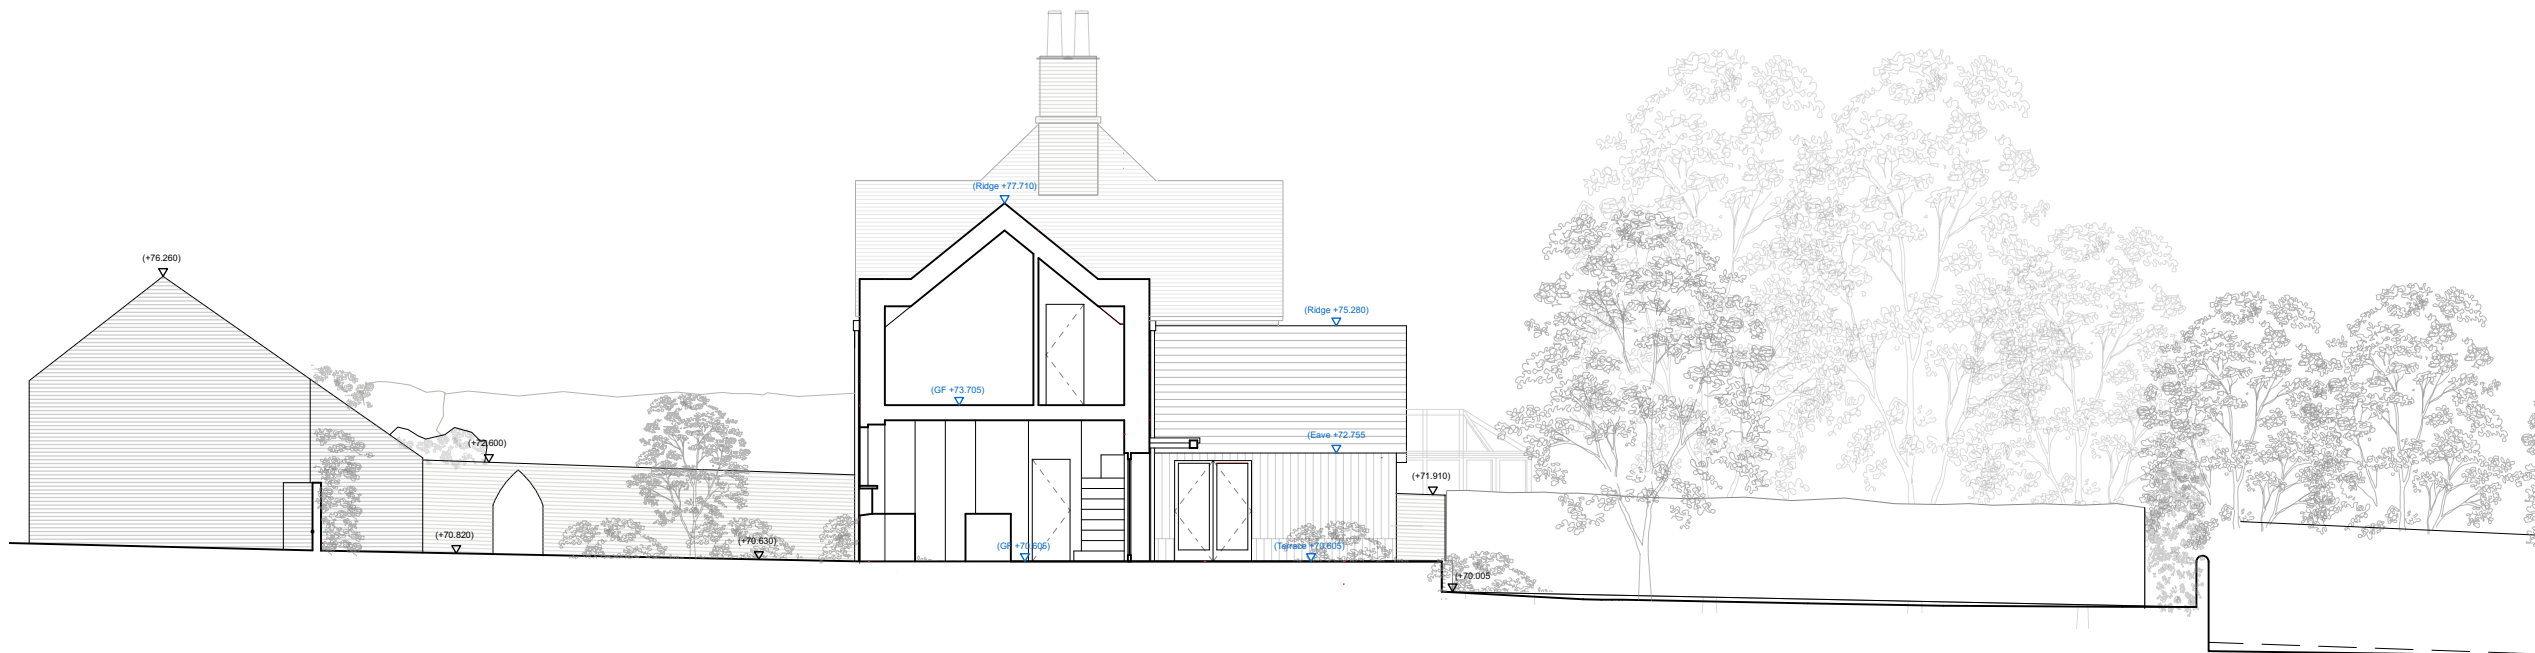

Regal Bingo Hall,
Church Street

Proposed New House

Ebenezer Row,
Porter Street

Note: Levels in blue are
proposed. Levels in black
are existing



Unless indicated otherwise, this drawing is for information only. Do not scale from this drawing. Use figured dimensions only. Figured dimensions are in millimetres except where indicated otherwise. All levels are in metres. All dimensions and levels shall be verified on site before proceeding with works and such dimensions are to be the responsibility of the contractor. Report all drawing errors and omissions to the architect. Where building components are described in the specification as contractor designed, 'construction' information relating to those components on this drawing represents design intent only.

© commonbond 2020

Rev.	Date	Revision notes
E	02/02/2024	Existing & proposed levels added
D	25/01/2024	
C	15/09/2023	
B	12/09/2023	
A	01/09/2023	

Rev.	Date	Revision notes

Commonbond studio
www.commonbond.studio
hello@commonbond.studio

Project
25 Porter Street Staveley

Status
Planning

Client
Mr and Mrs Mateer

Scale
@A3 1:150

Drawing No.
A3 - PL_300

Revision
E

Drawing Title
Proposed Sections