



EVCP PLAN

TAYLORS FARM, LONG LANE, SCORTON

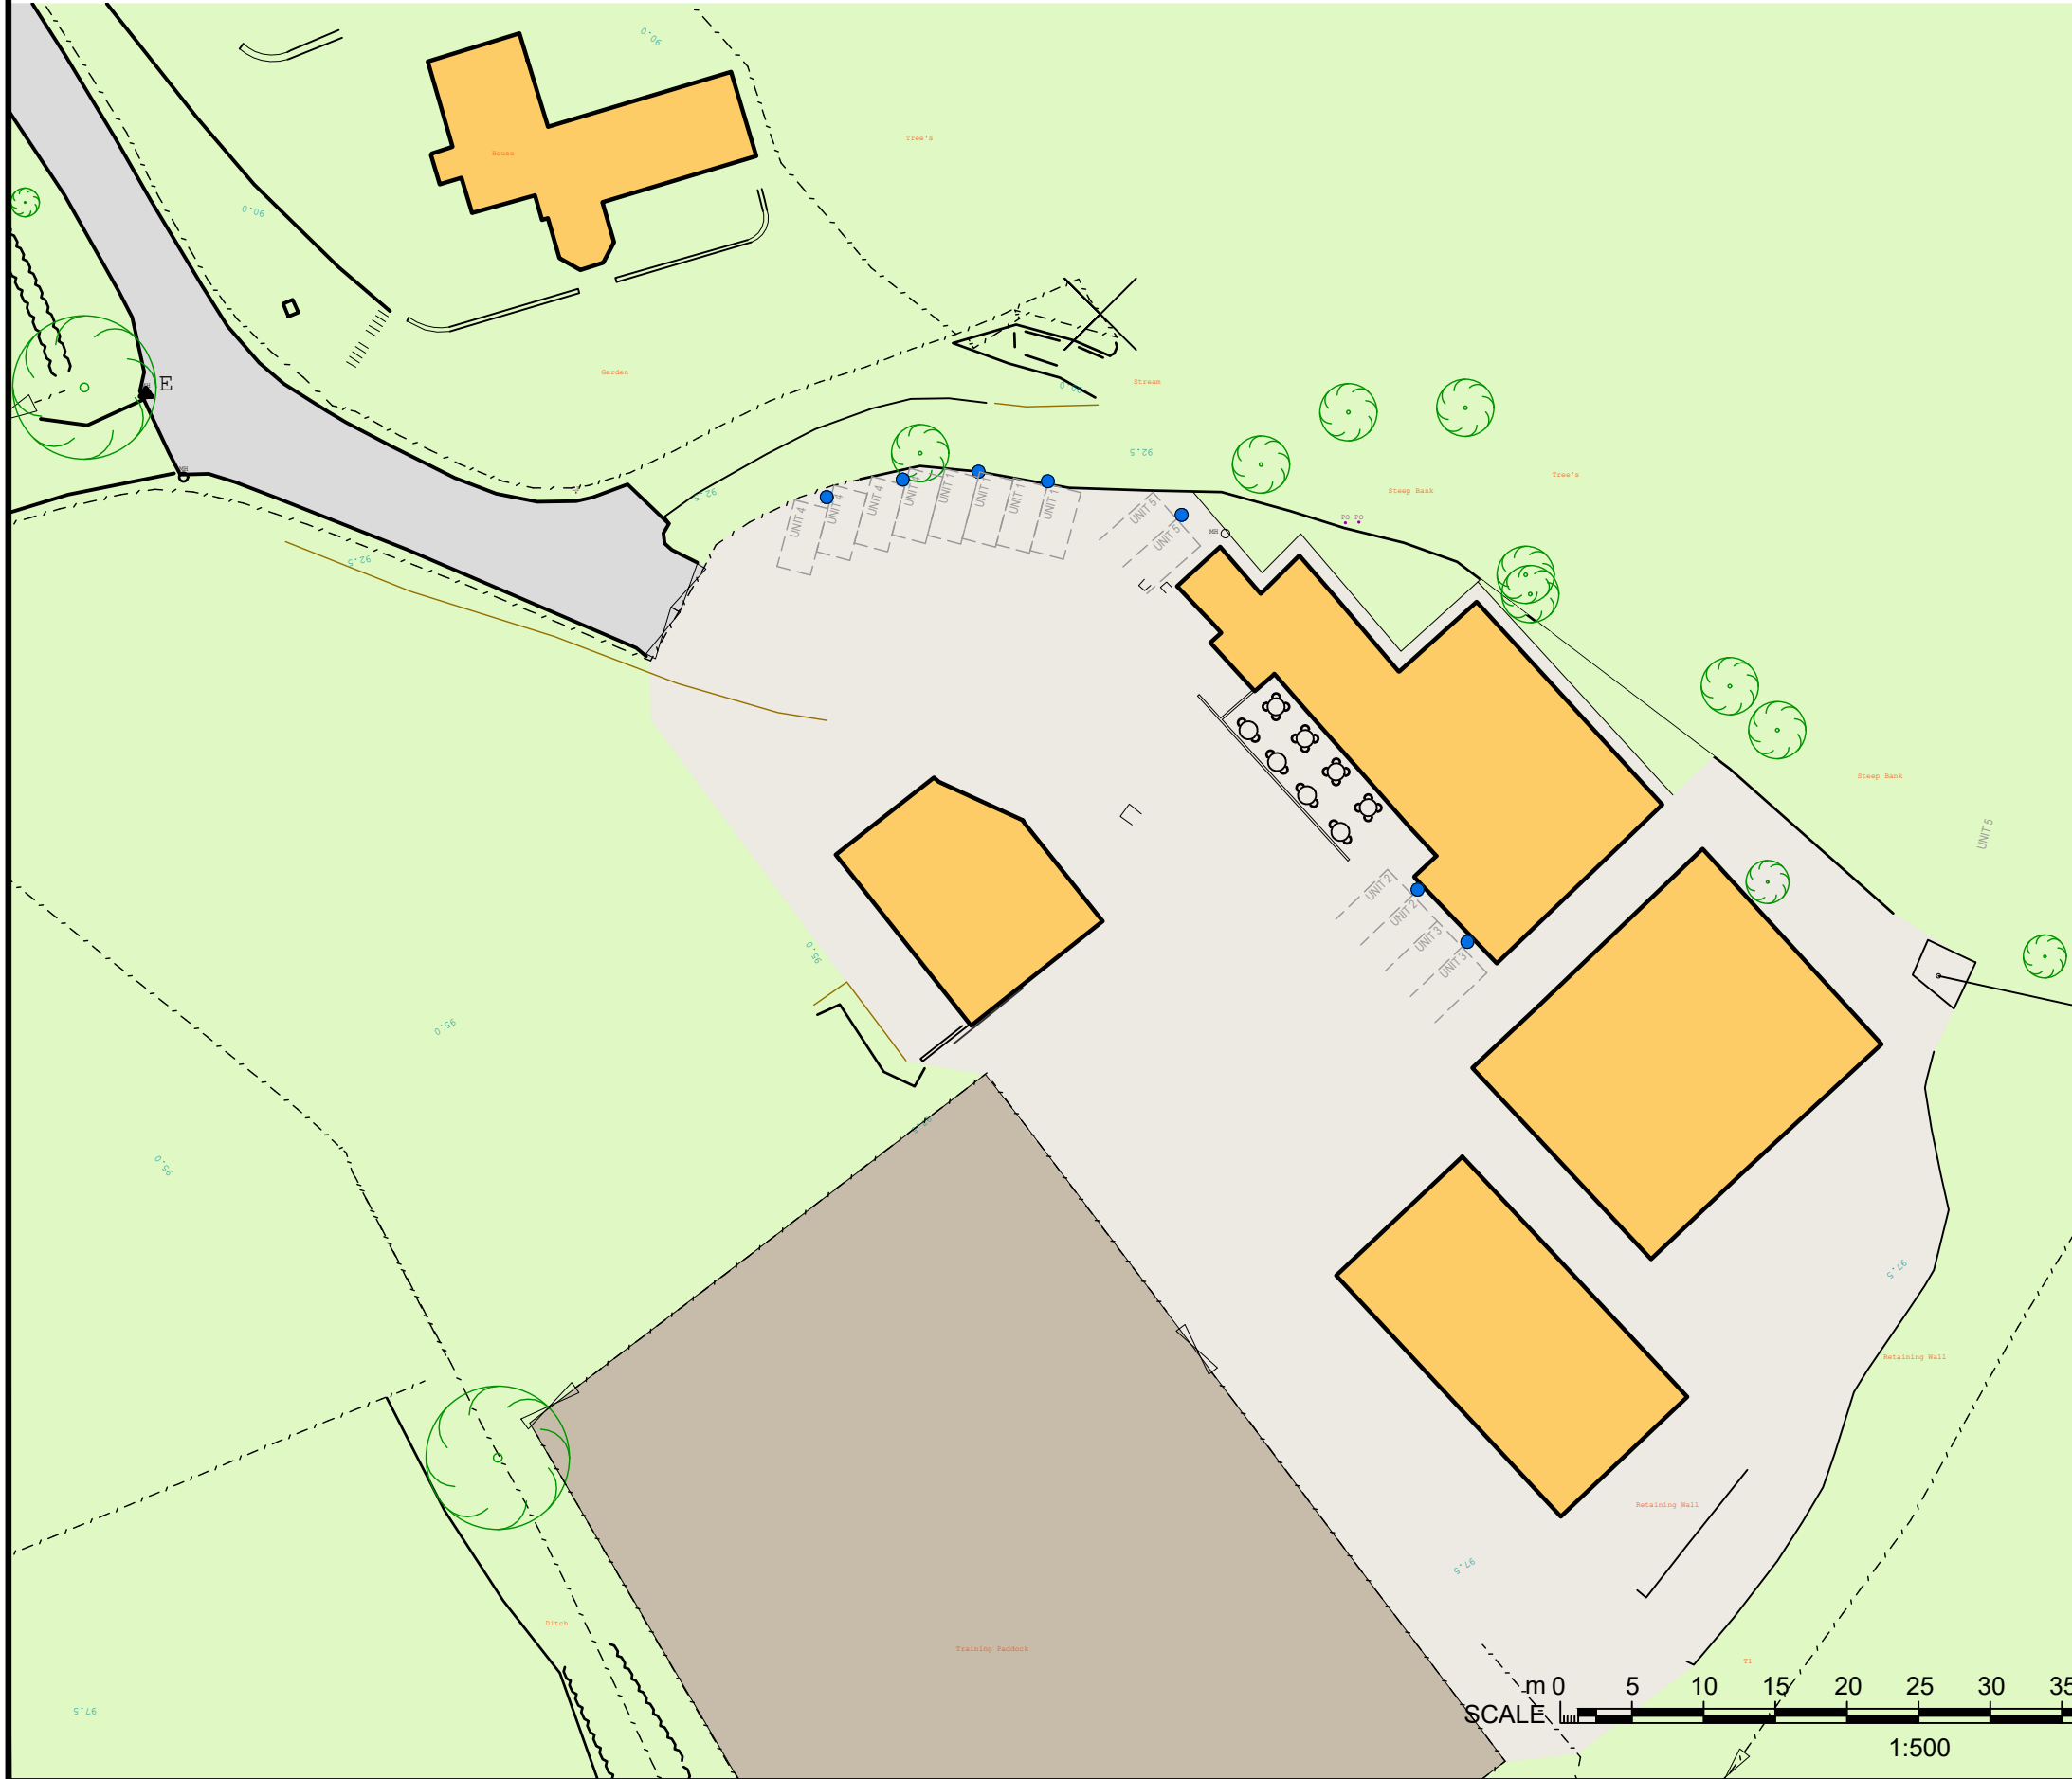

KEY



 EVCP
(refer to the attached specifications)



	
2 CROSTON VILLA HIGH STREET GARSTANG PRESTON PR3 1EA	
T: 01995 604514 E: Info@GrahamAnthonyAssociates.com W: www.GrahamAnthonyAssociates.com	CLIENT: MR HINDE DWG STATUS: PLANNING PURPOSES ONLY
DRAWING TITLE / PROJECT: EVCP PLAN: TAYLORS FARM, LONG LANE, SCORTON	
DRAWING No: GA3180-COND19-01	SCALES: 1:500 (A3) DATE: JAN 24
<small>ALL DIMENSIONS TO BE CHECKED ON SITE AND ANY DISCREPANCIES TO BE REPORTED TO GRAHAM ANTHONY ASSOCIATES PRIOR TO PROCEEDING WITH ANY WORKS. DO NOT SCALE OFF DRAWING AND REFER TO WRITTEN DIMENSIONS. THIS DRAWING IS SUBJECT TO COPYRIGHT ©</small>	