

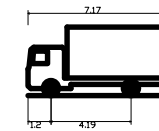


PARKING PLAN

TAYLORS FARM, LONG LANE, SCORTON

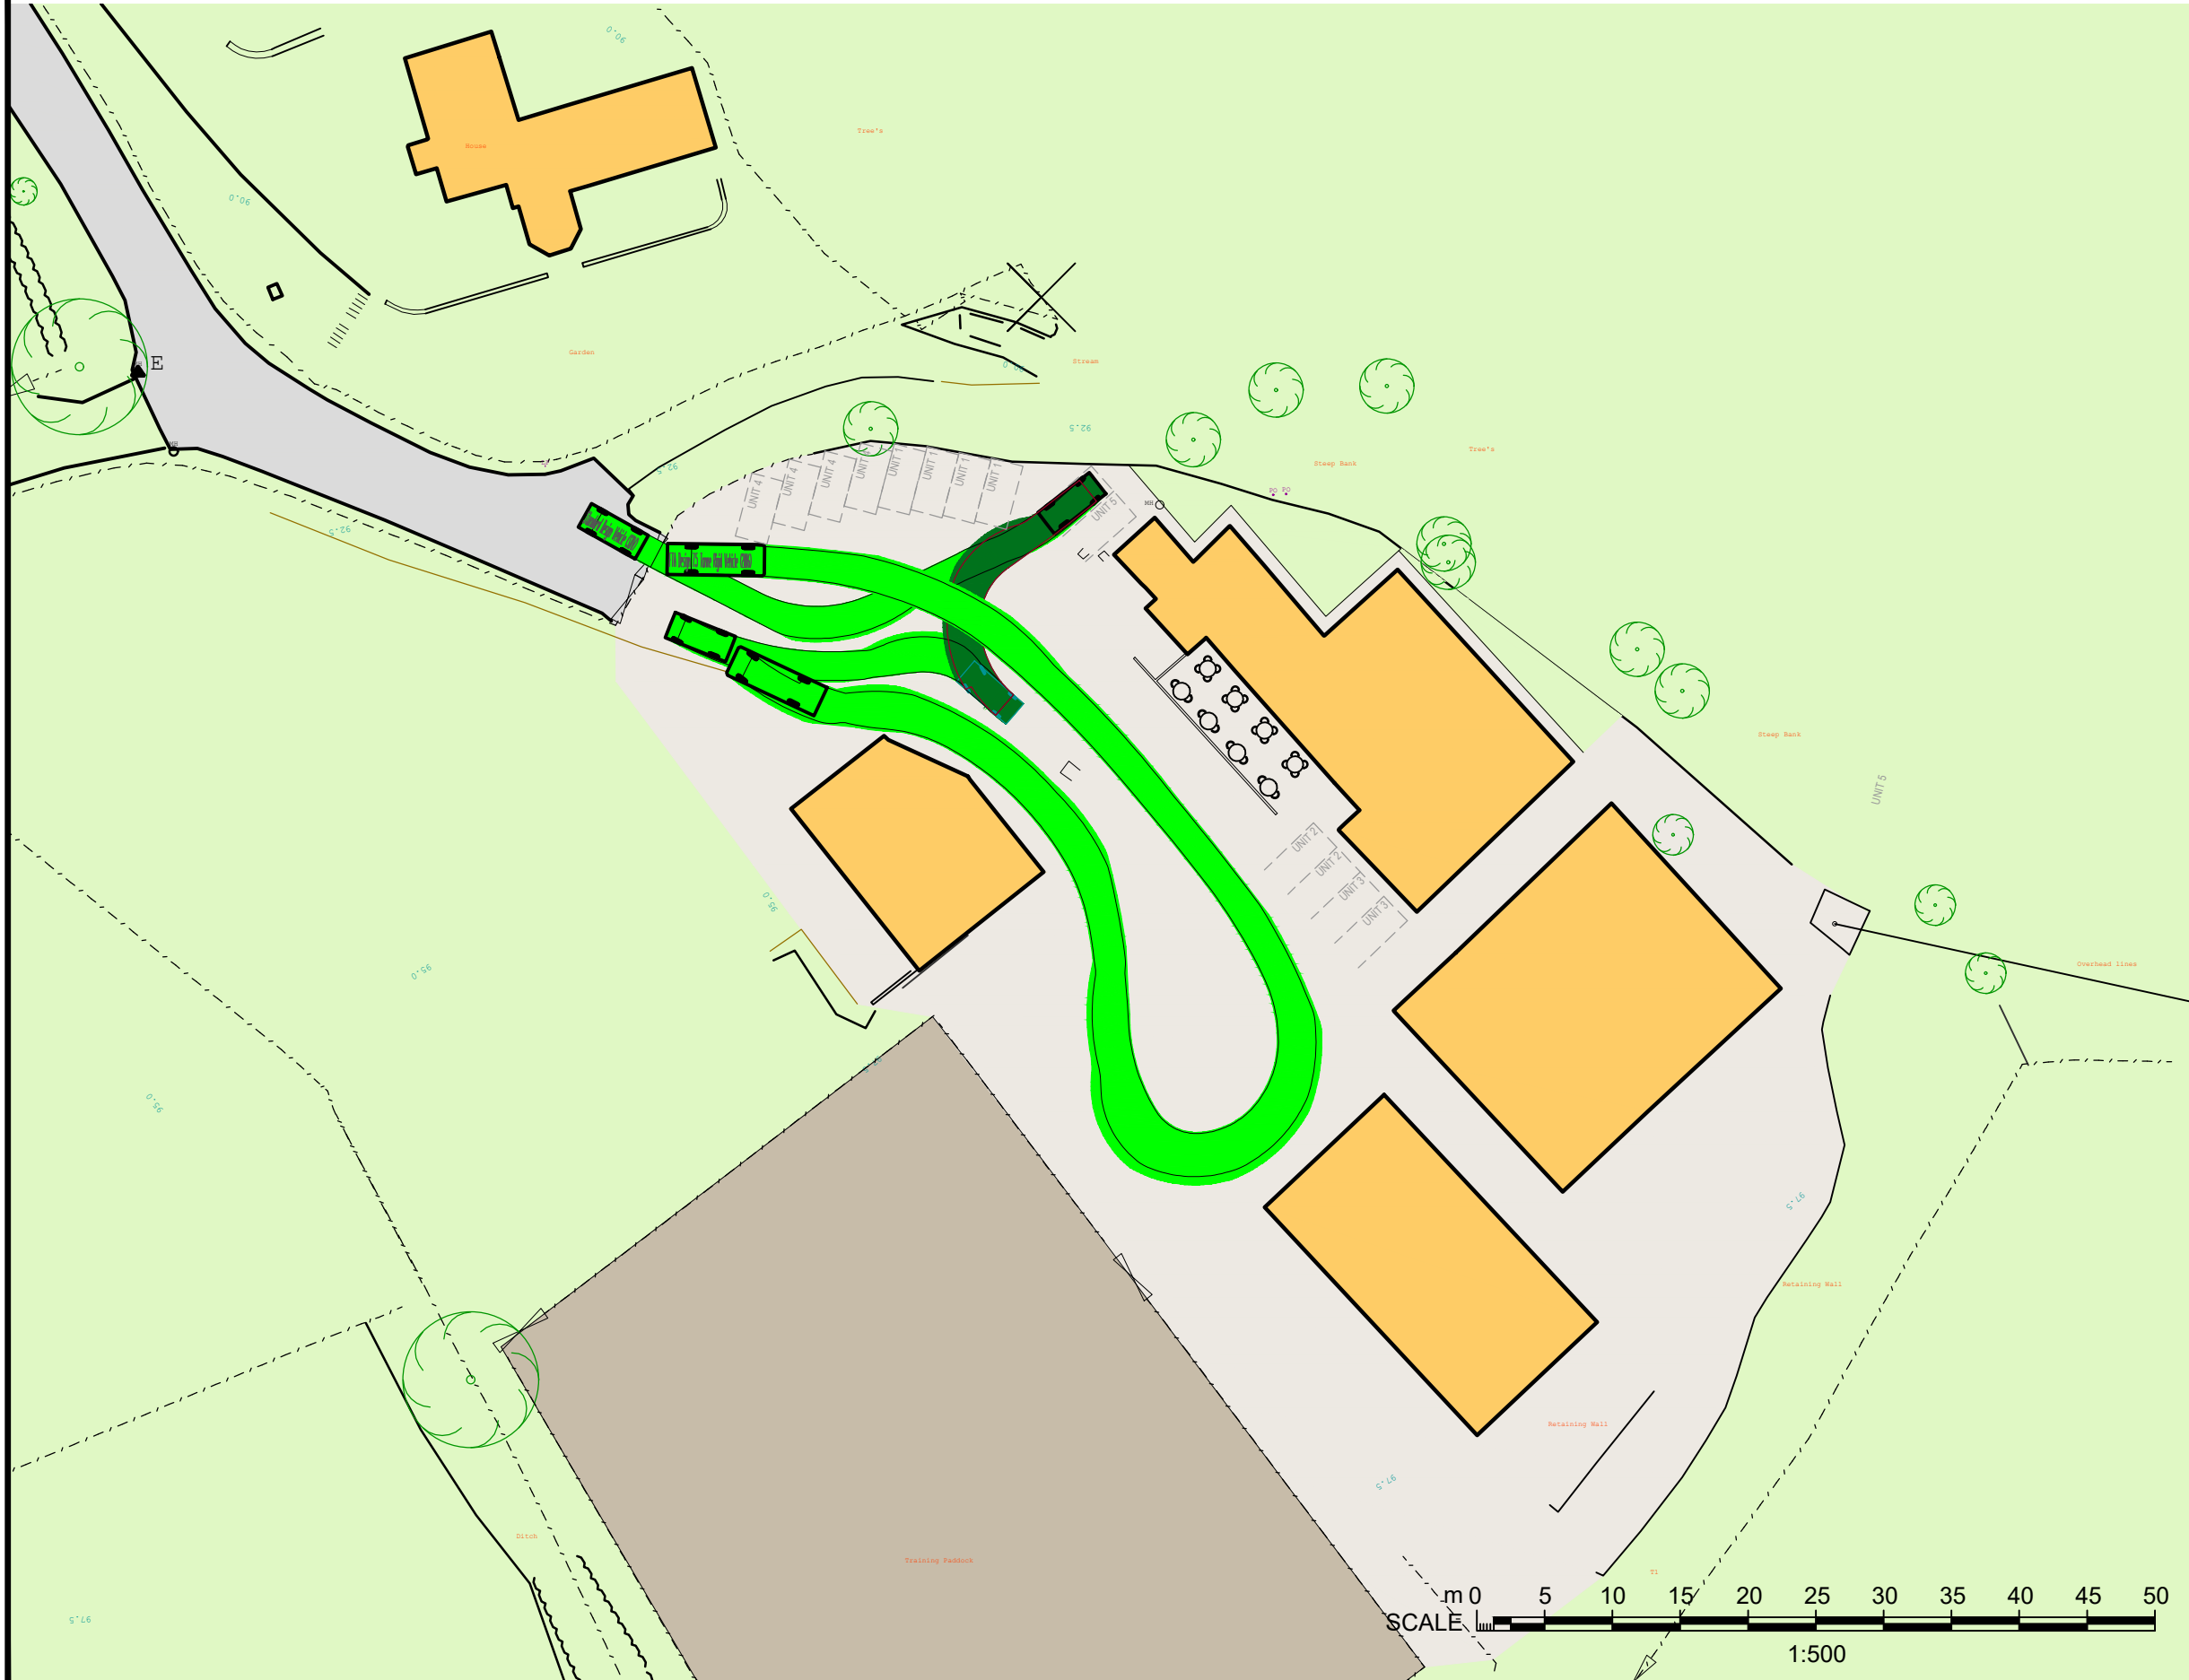

FTA Design 7.5 Tonne Rigid Vehicle (2006)
 Overall Length 7.170m
 Overall Width 2.300m
 Overall Body Height 3.580m
 Min. Body Ground Clearance 0.375m
 Track Width 0.120m
 Lock to lock time 3.00s
 Kerb to Kerb Turning Radius 7.000m

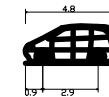

Standard Design Vehicle (SDV)
 Overall Length 4.800m
 Overall Width 2.000m
 Overall Body Height 1.950m
 Min. Body Ground Clearance 0.100m
 Track Width 0.200m
 Lock to lock time 4.00s
 Wall to Wall Turning Radius 6.000m



2 CROSTON VILLA
 HIGH STREET
 GARSTANG
 PRESTON
 PR3 1EA

T: 01995 604514
 E: Info@GrahamAnthonyAssociates.com
 W: www.GrahamAnthonyAssociates.com

CLIENT: MR HINDE DWG STATUS: PLANNING PURPOSES ONLY

DRAWING TITLE / PROJECT: **PARKING PLAN:**
 TAYLORS FARM, LONG LANE, SCORTON

DRAWING No: GA3180-COND13-01 SCALES: 1:500 (A3) DATE: JAN 24'

ALL DIMENSIONS TO BE CHECKED ON SITE AND ANY DISCREPANCIES TO BE REPORTED TO GRAHAM ANTHONY ASSOCIATES PRIOR TO PROCEEDING WITH ANY WORKS. DO NOT SCALE OFF DRAWING AND REFER TO WRITTEN DIMENSIONS. THIS DRAWING IS SUBJECT TO COPYRIGHT ©