




this drawing is the copyright design of Freeman Ankerman Partnership Limited. It must not be copied or reproduced or used in any way without written permission from Freeman Ankerman Partnership Limited. Dimensions to be checked on site do not scale from this drawing. All errors and omissions to be reported back to the Architect prior to commencement.

Freeman Ankerman Partnership Ltd



198 Providence Square ■ Jacob Street ■ London SE1 2DZ

e mail@fap-architects.co.uk
t o2o 7394 2232

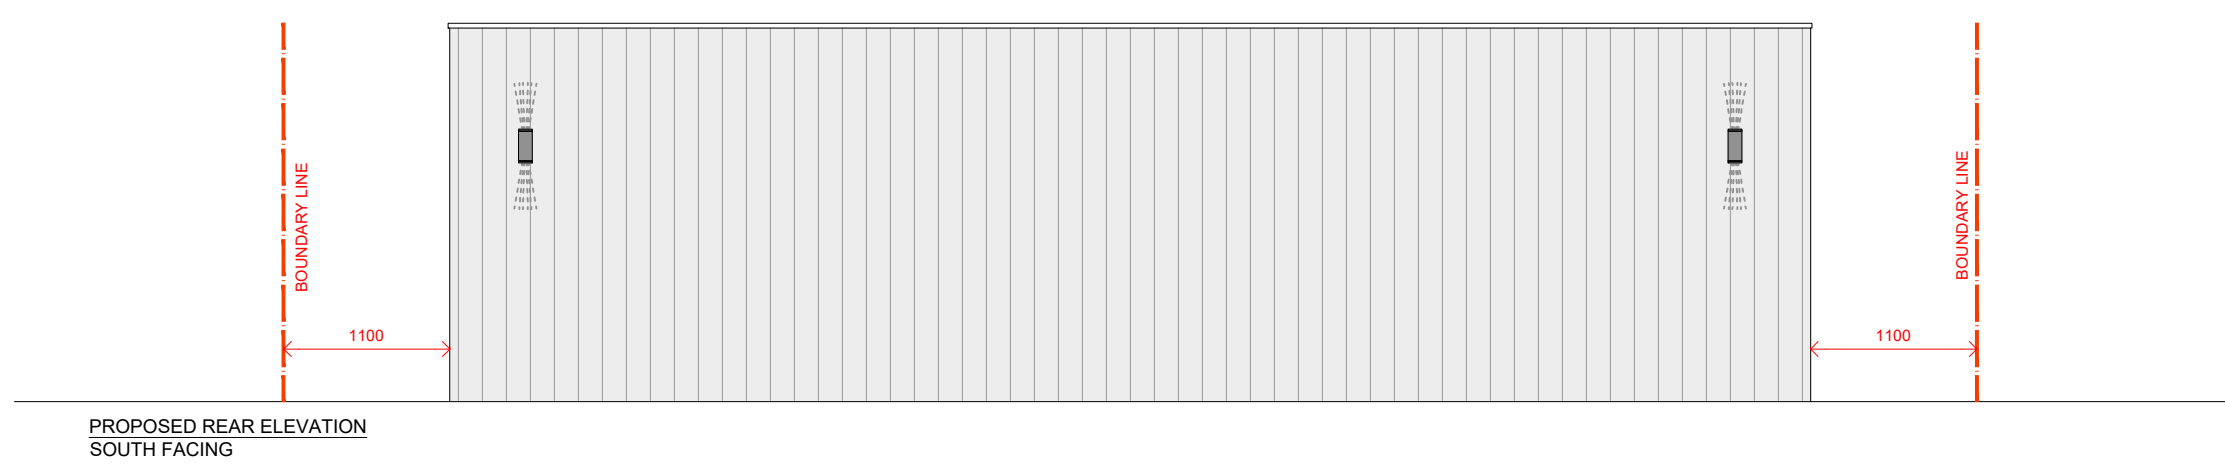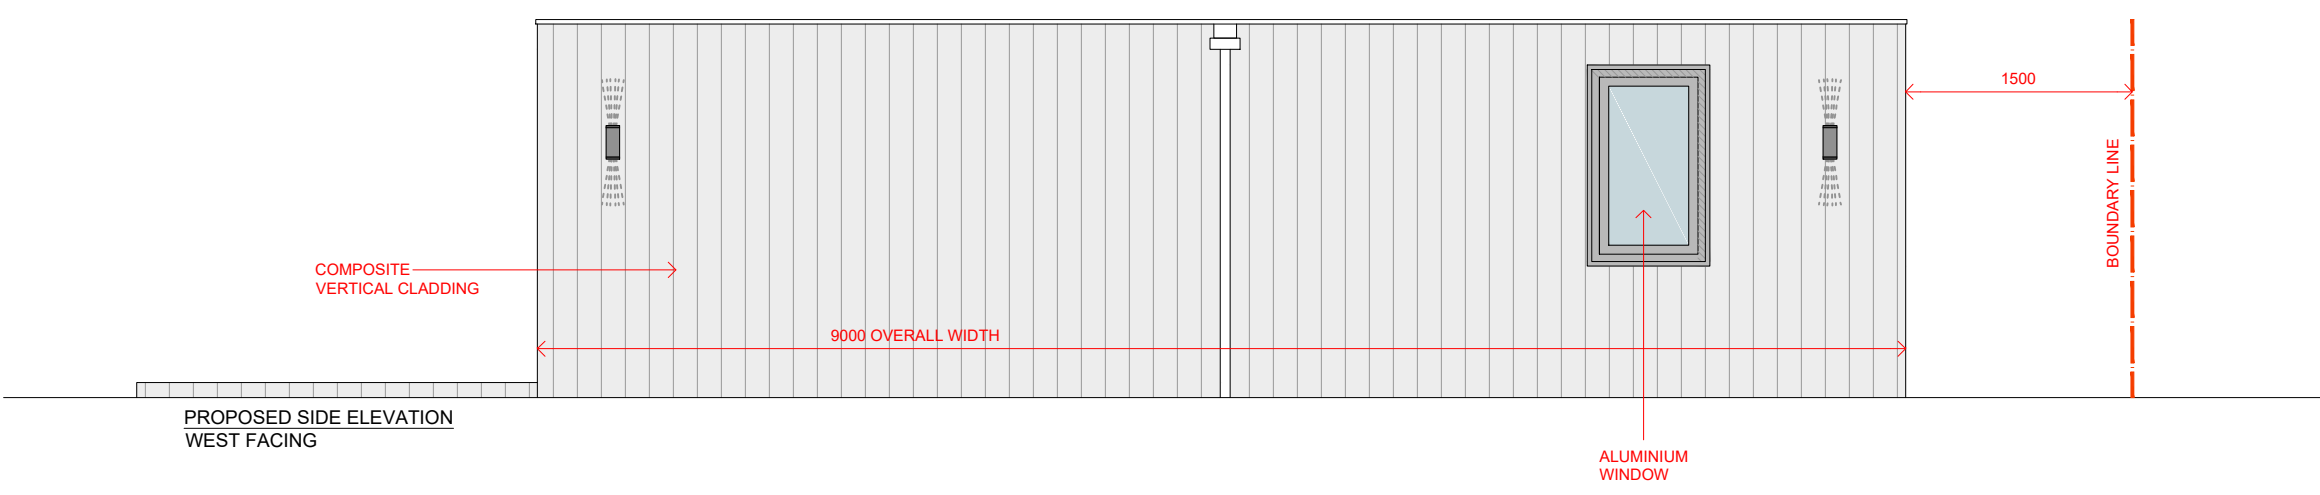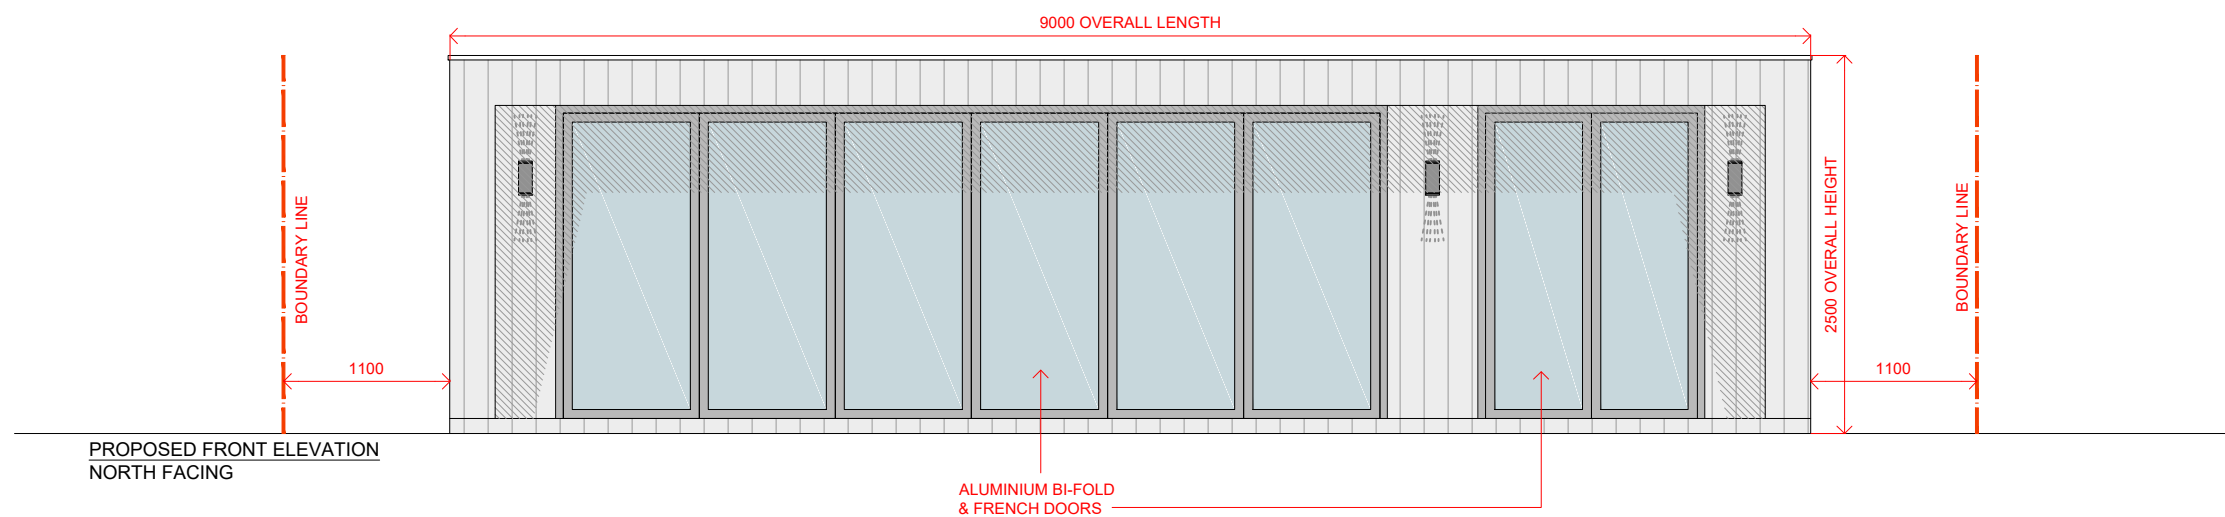

REV	BY	CHECKED	DATE
Notes: All dimensions to be checked on site Do not scale from drawings			
client MR & MRS WILLIAMS			
project WHITE GATES CHURCH ROAD BULPHAN, RM14 3RU			
drawing title PROPOSED OUTBUILDING ELEVATIONS		scale at sheet 1:50 ON A3	
issue purpose LAWFULNESS CERTIFICATE			
project no. 2023-866		drawing no. 2023-866/L04	
sheet 1 OF 1		revision	north point
drawn LT		checked by	
signed		date FEBRUARY 2024	