


this drawing is the copyright design of Freeman Ankerman Partnership Limited. It must not be copied or reproduced or used in any way without written permission from Freeman Ankerman Partnership Limited. Dimensions to be checked on site do not scale from this drawing. All errors and omissions to be reported back to the Architect prior to commencement.

Freeman Ankerman Partnership Ltd



198 Providence Square ■ Jacob Street ■ London SE1 2DZ

e mail@fap-architects.co.uk
t o2o 7394 2232

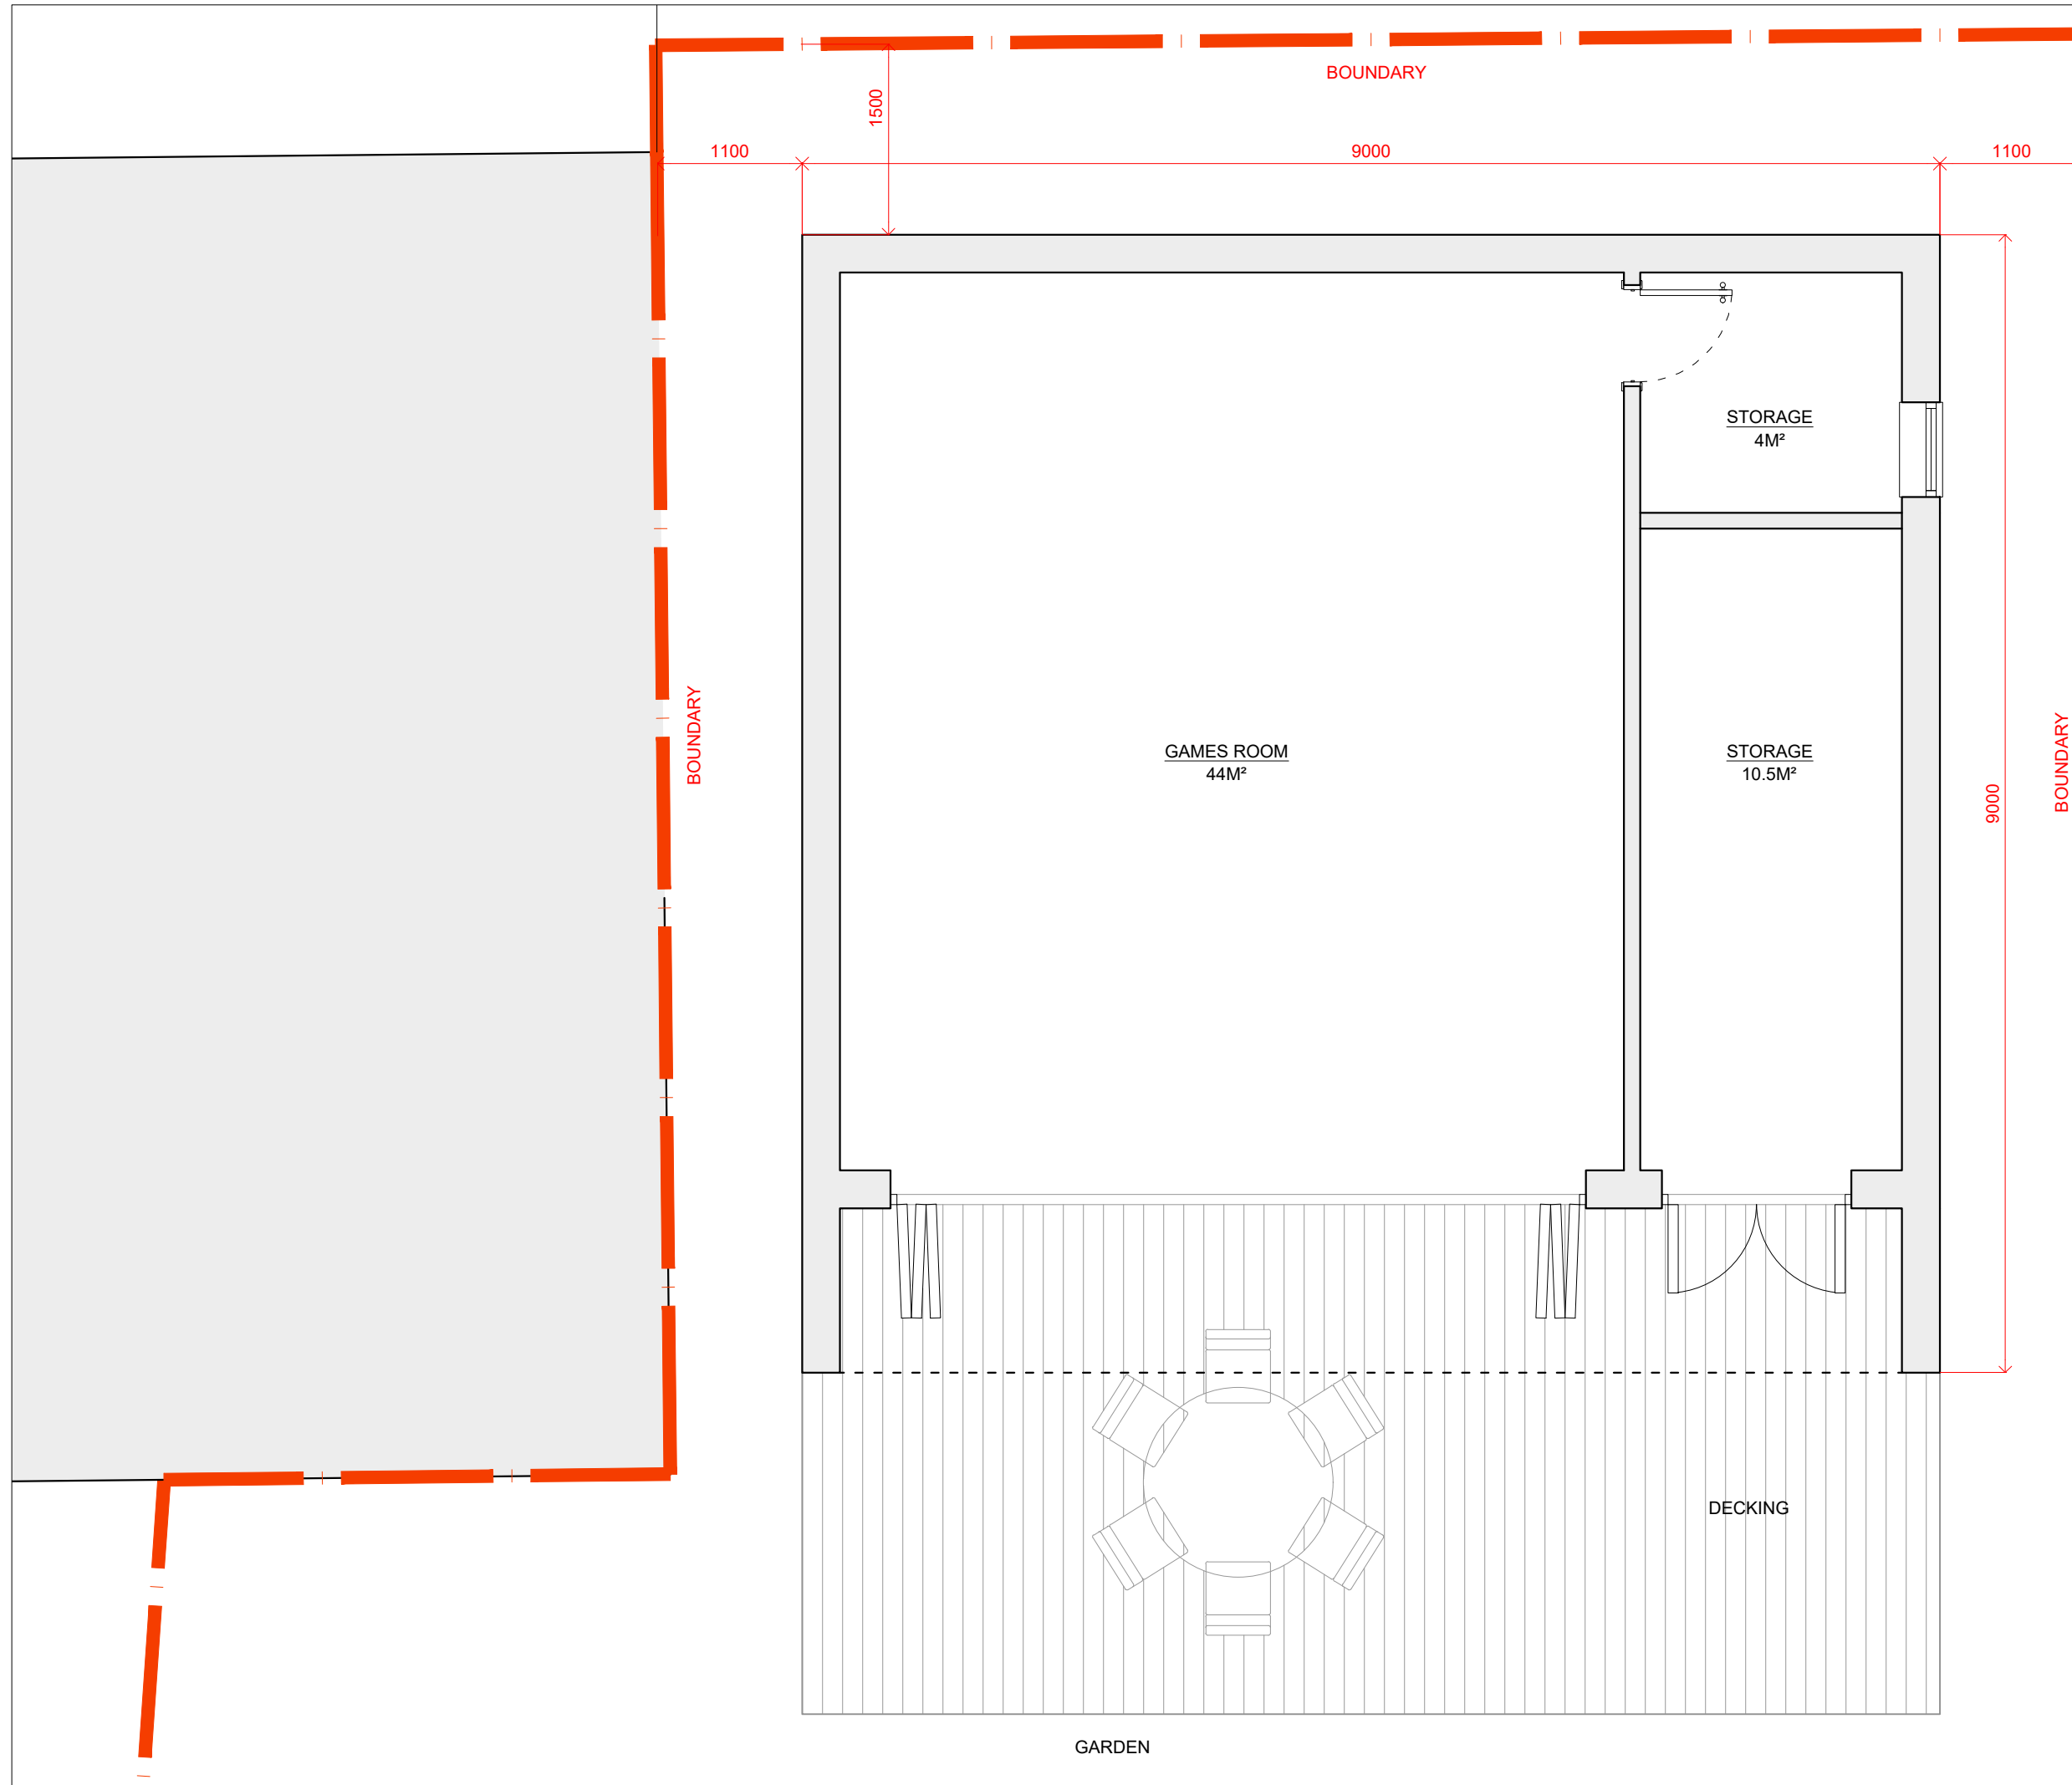

REV	BY	CHECKED	DATE

Notes: All dimensions to be checked on site
Do not scale from drawings

client
MR & MRS WILLIAMS

project
**WHITE GATES
CHURCH ROAD
BULPHAN, RM14 3RU**

drawing title PROPOSED OUTBUILDING PLAN	scale at sheet 1:50 ON A3
---	---

issue purpose
LAWFULNESS CERTIFICATE

project no. 2023-866	drawing no. 2023-866/L03
--------------------------------	------------------------------------

sheet 1 OF 1	revision	north point
------------------------	----------	-------------

drawn LT	checked by	
signed	date FEBRUARY 2024	