


1 Swept path analysis for car entering space under platform  
1:200



2 Swept path analysis for car exiting space under platform  
1:200

- Notes:
1. Contractor to check all dimensions and report omissions and errors to the Architect.
  2. Hamilton Architects LLP accepts no liability for use of this drawing by parties other than the party for whom it was prepared or for purposes other than those for which it was prepared.
  3. If this drawing is issued in dwg/dwf format as an uncontrolled version to enable the recipient to prepare their own documents/drawings/models for which they are solely responsible. This drawing is based on project information current at the time of issue. Hamilton Architects LLP accepts no liability for any alterations or additions to or discrepancies arising out of any change to such project information that occurs after it is issued by Hamilton Architects LLP.
  4. This drawing does not contain shared coordinates and is not issued for coordination purposes.

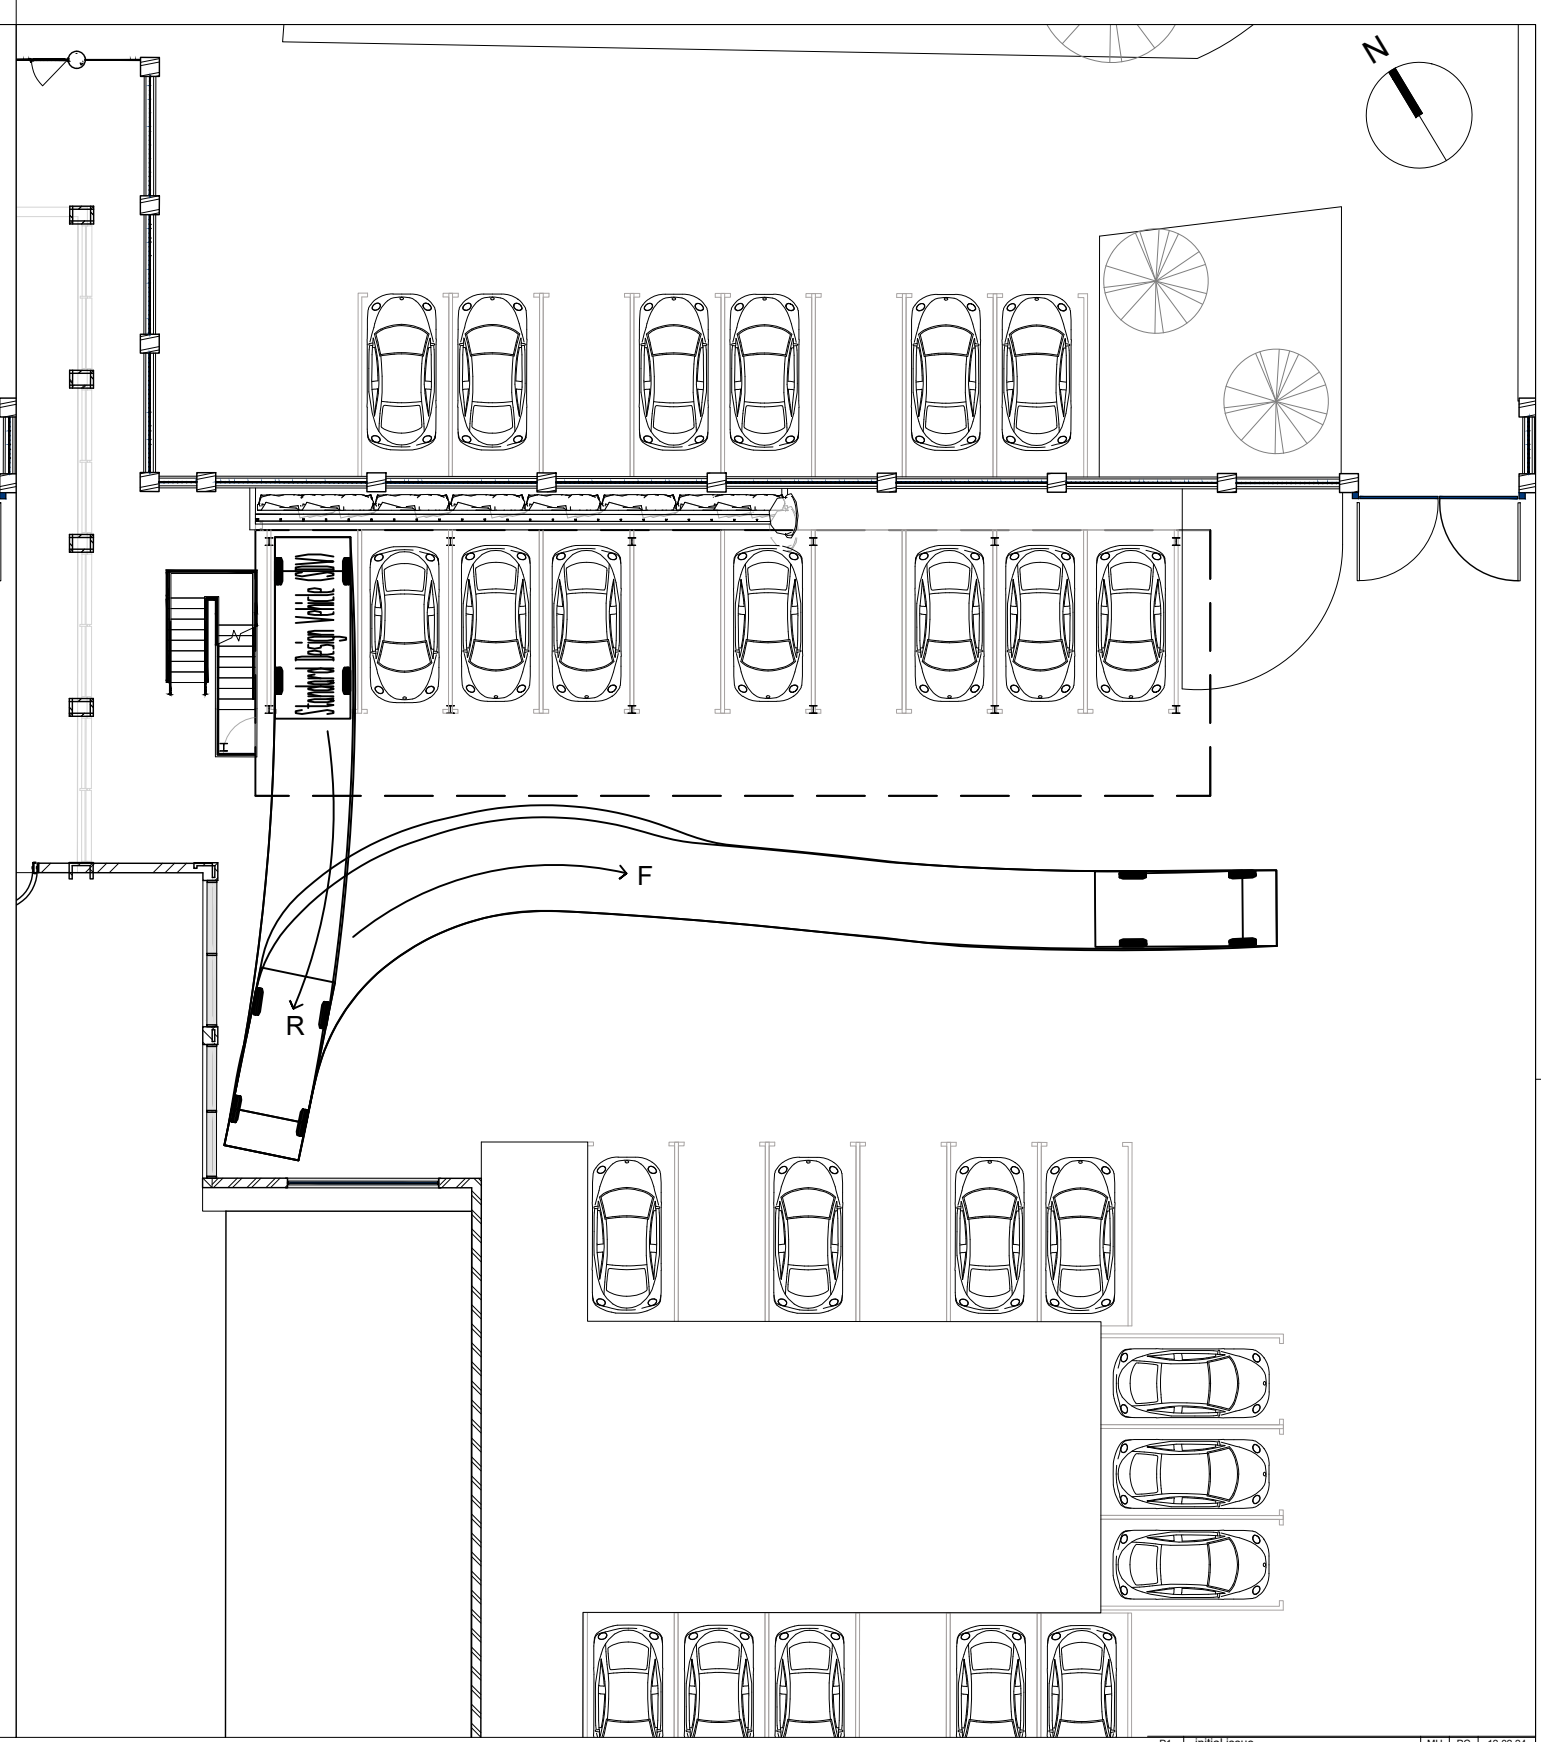

P1	- initial issue	MH	PC	12.02.24
----	-----------------	----	----	----------

Rev	Description	Ckd	Apr	Date
-----	-------------	-----	-----	------

Project No. & Title  
23025 Croydon CC PSDS  
Swept Path Analysis

Scale A3 @ 1:200 Date 12/02/24

Status Code  
S2 - Suitable for information  
Drawing Number  
23025 - HAM-XX-XX-DR-A-1010 P1



W: www.hamiltonarchitects.co.uk E: design@hamiltonarchitects.co.uk